


| | | | |
|---|--|---------------------|-----------|
| Existing and Proposed Site Plans | Proposed Detached Dwelling | | |
| | Land South West of Braeside, Branxton, TD12 4SW | | |
| | Mr & Mrs A Young Drawn by - A Hughes | | SHEET NO. |
| | DATE 22/02/23 | SCALE 1:500 @ A3 | 2 |

Existing Site Plan

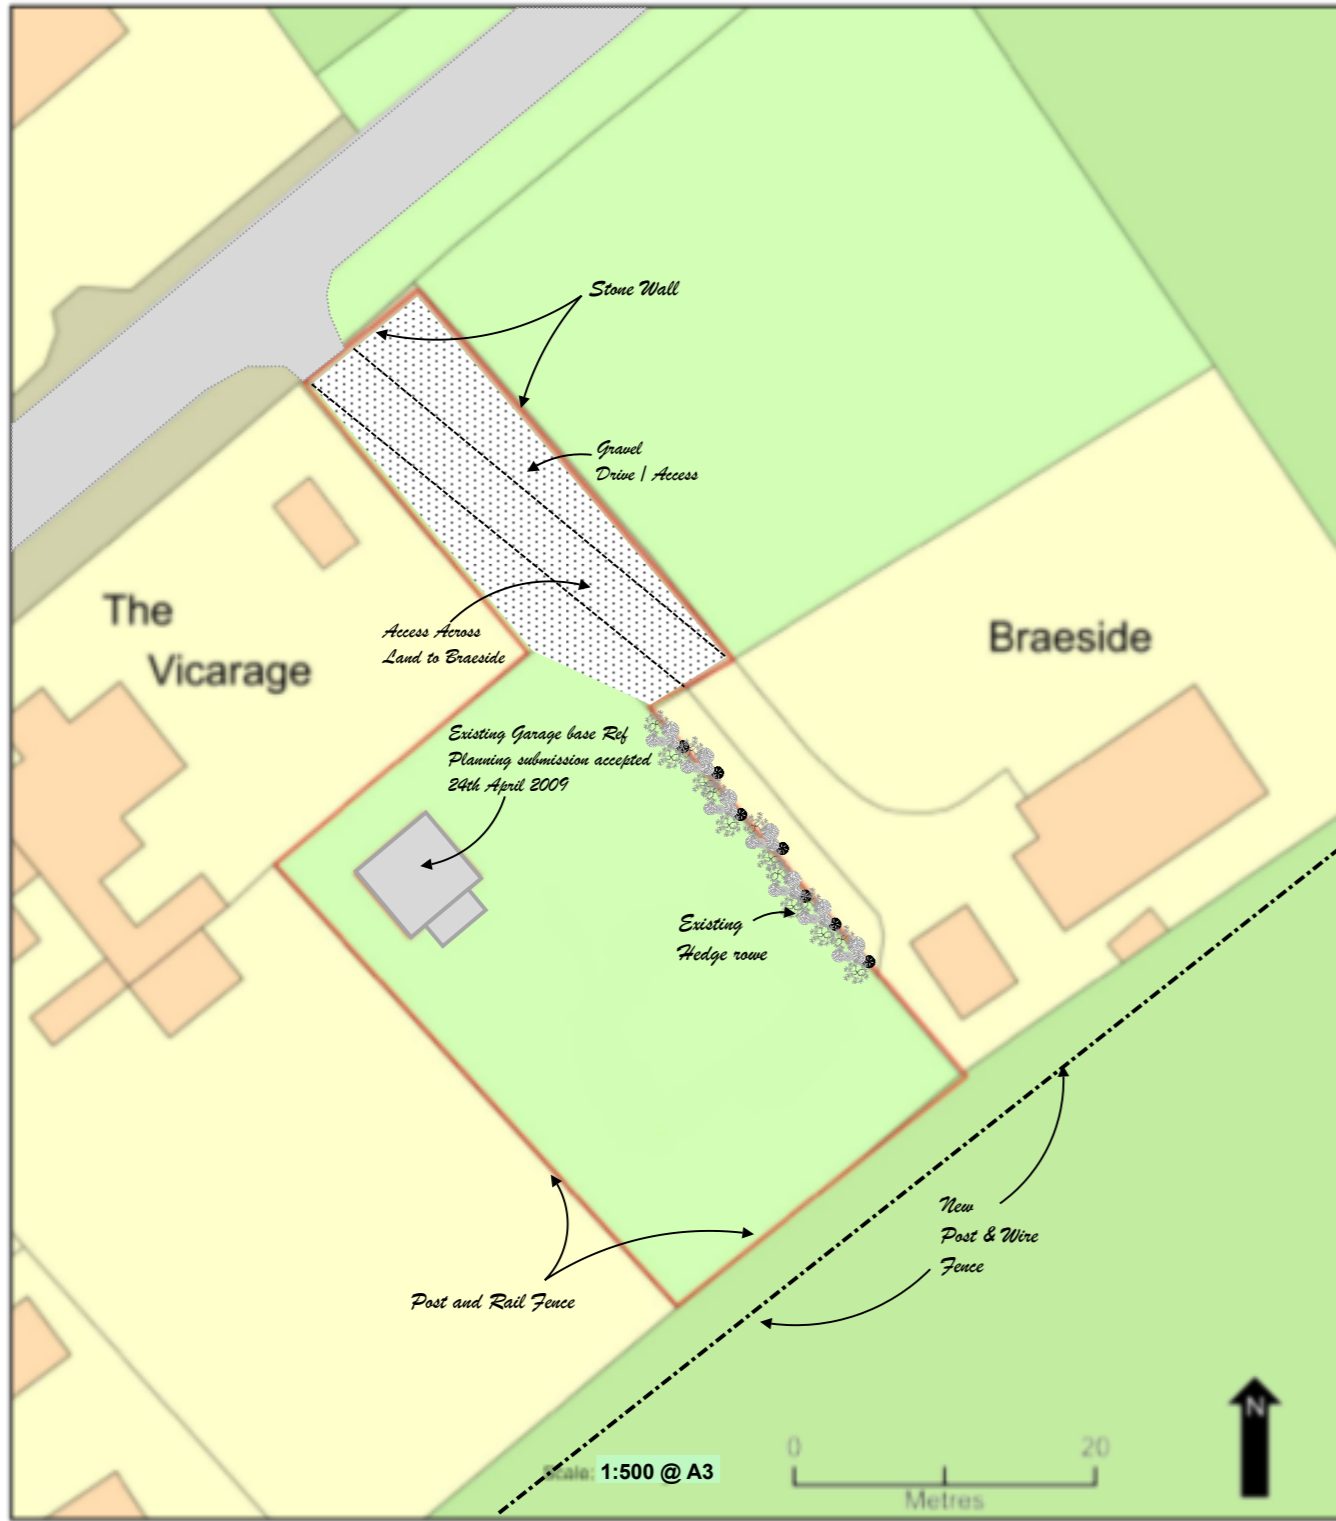

Proposed Site Plan

