




BARN 4 NORTH ELEVATION (REAR)

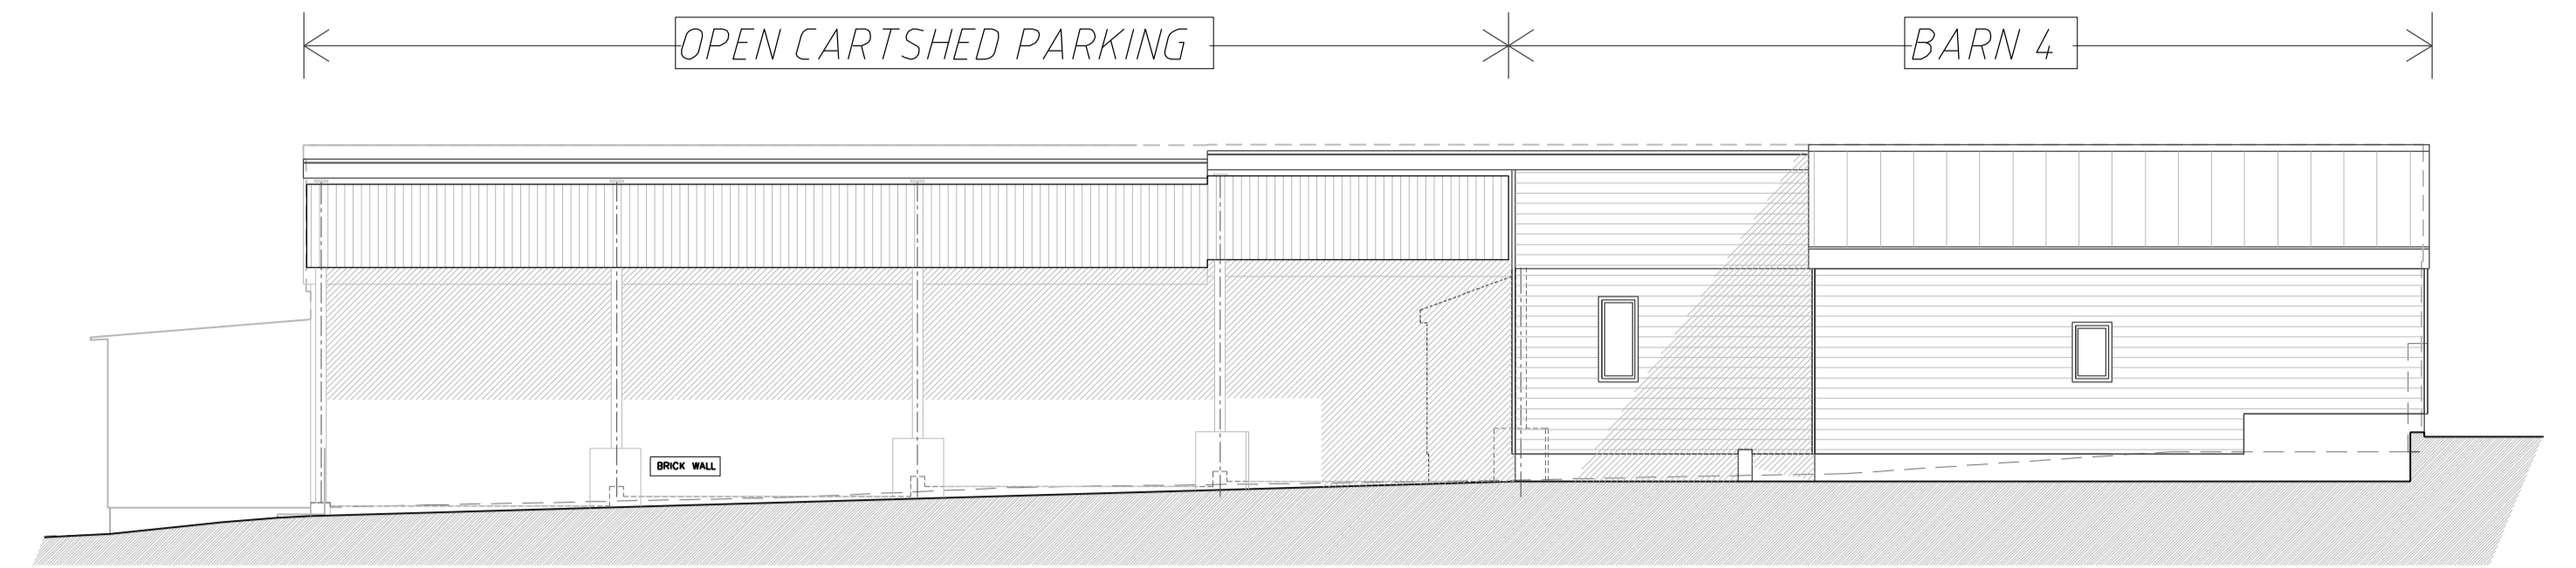


BARN 4 SOUTH ELEVATION (COURTYARD)

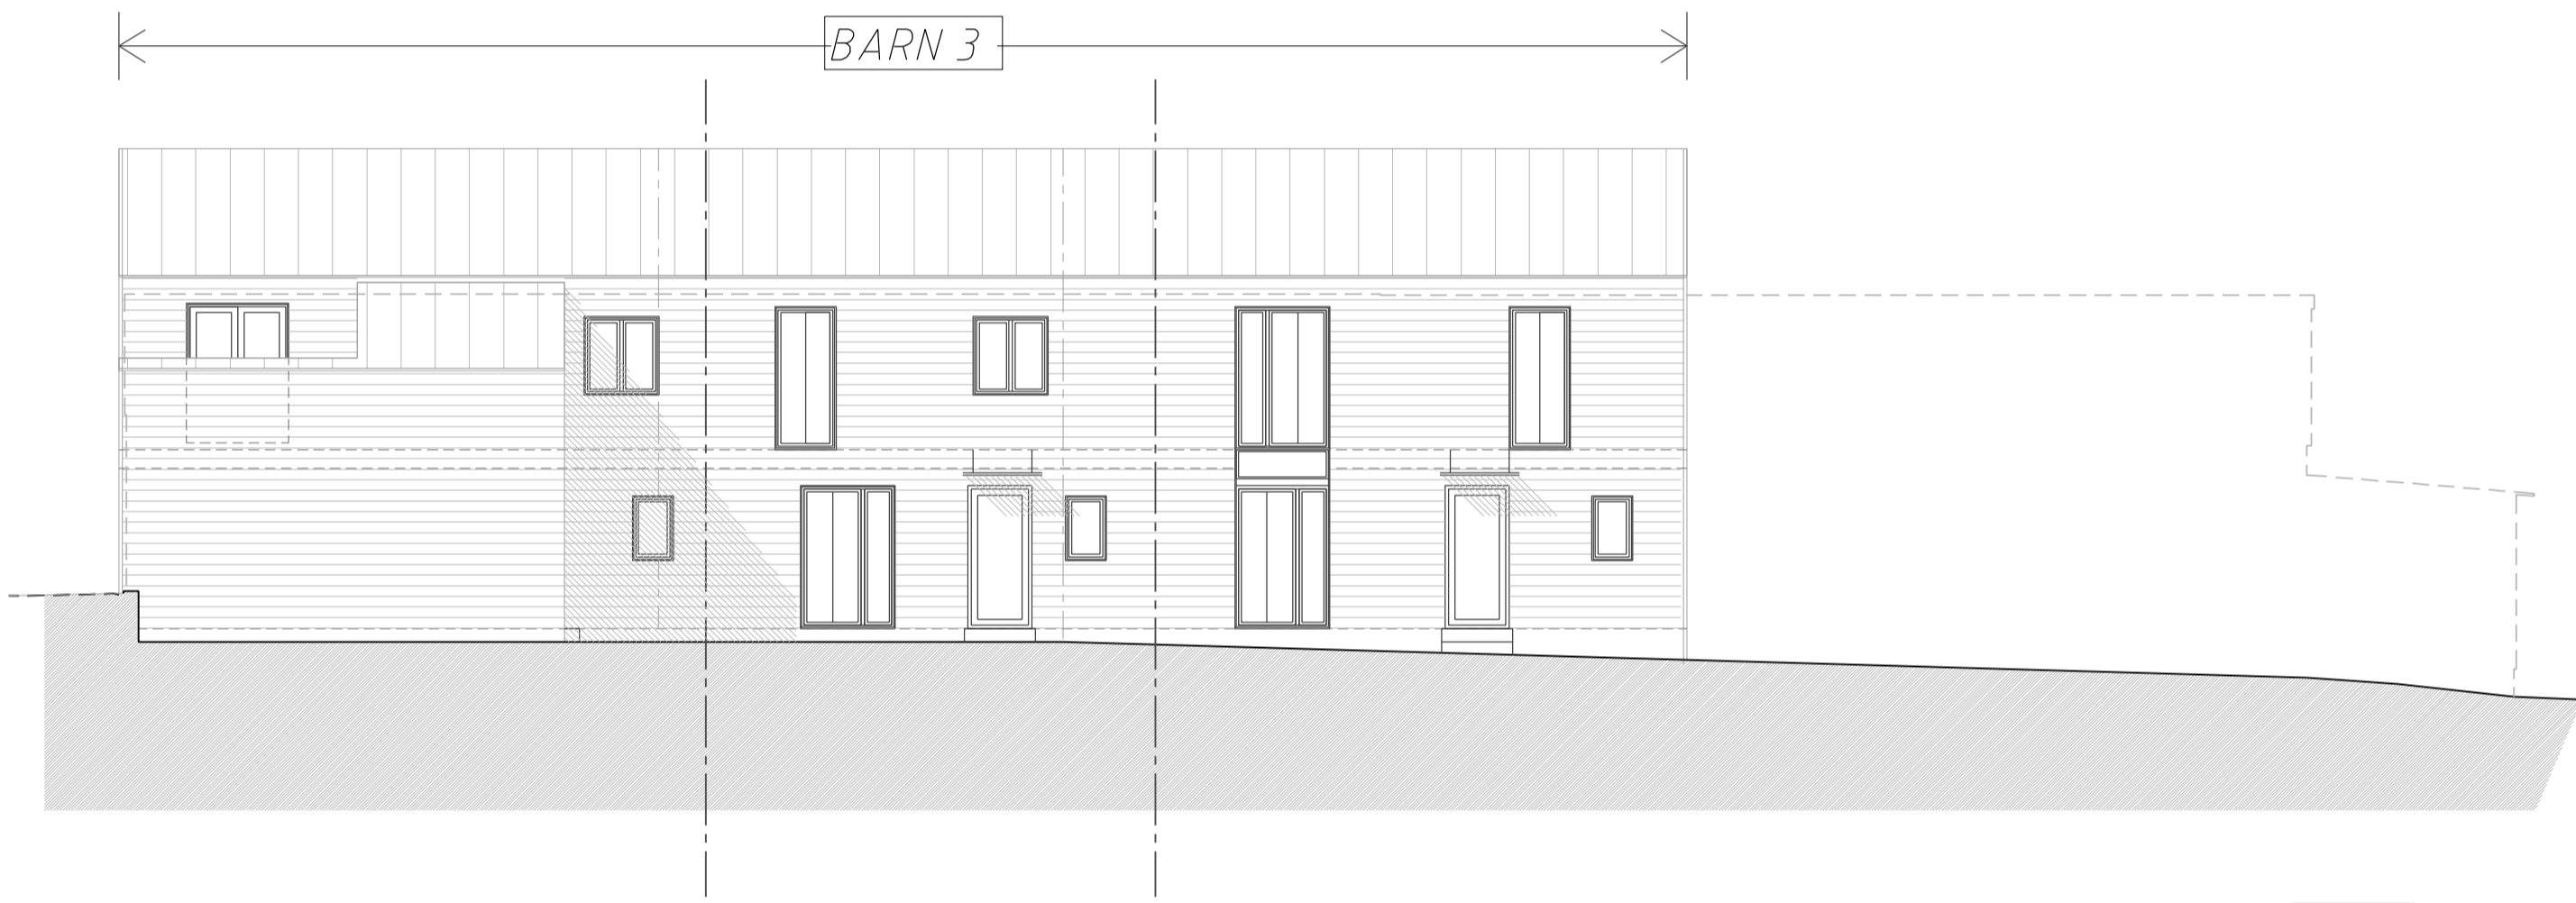

BARN 3 NORTH ELEVATION

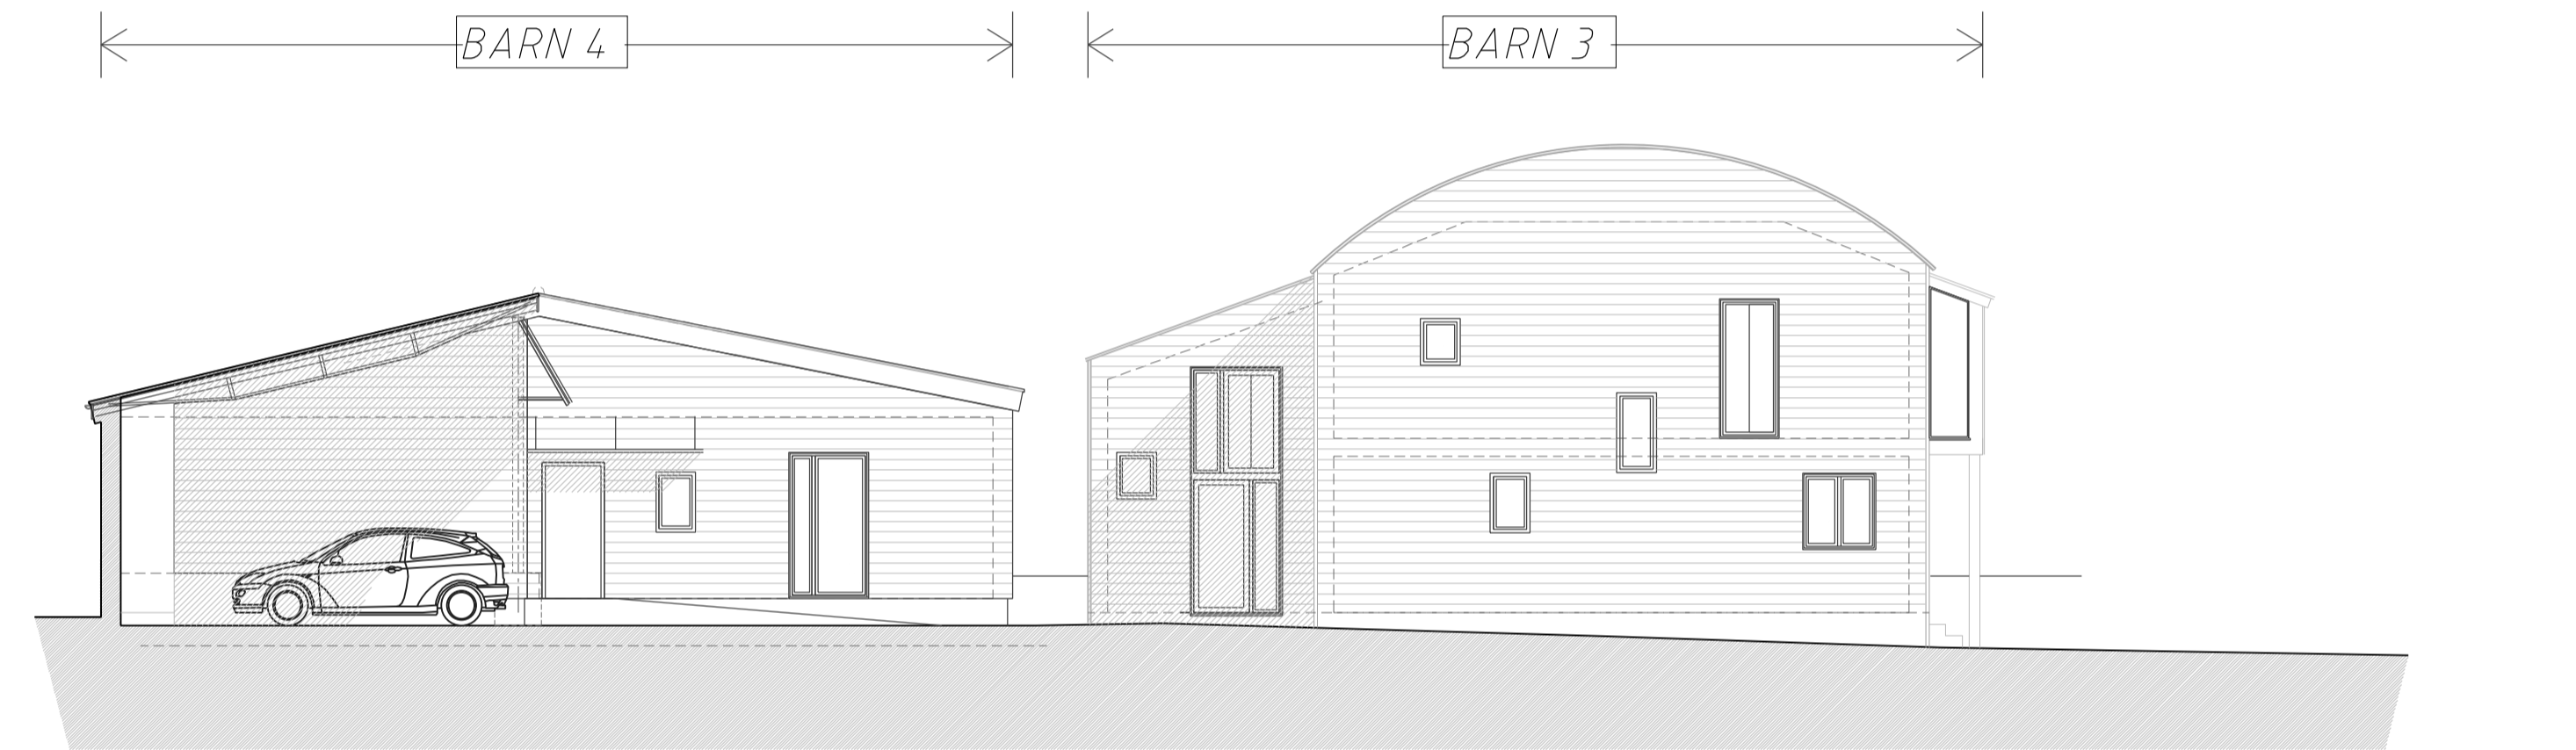


BARN 3 & 4 WEST ELEVATION (SIDE)

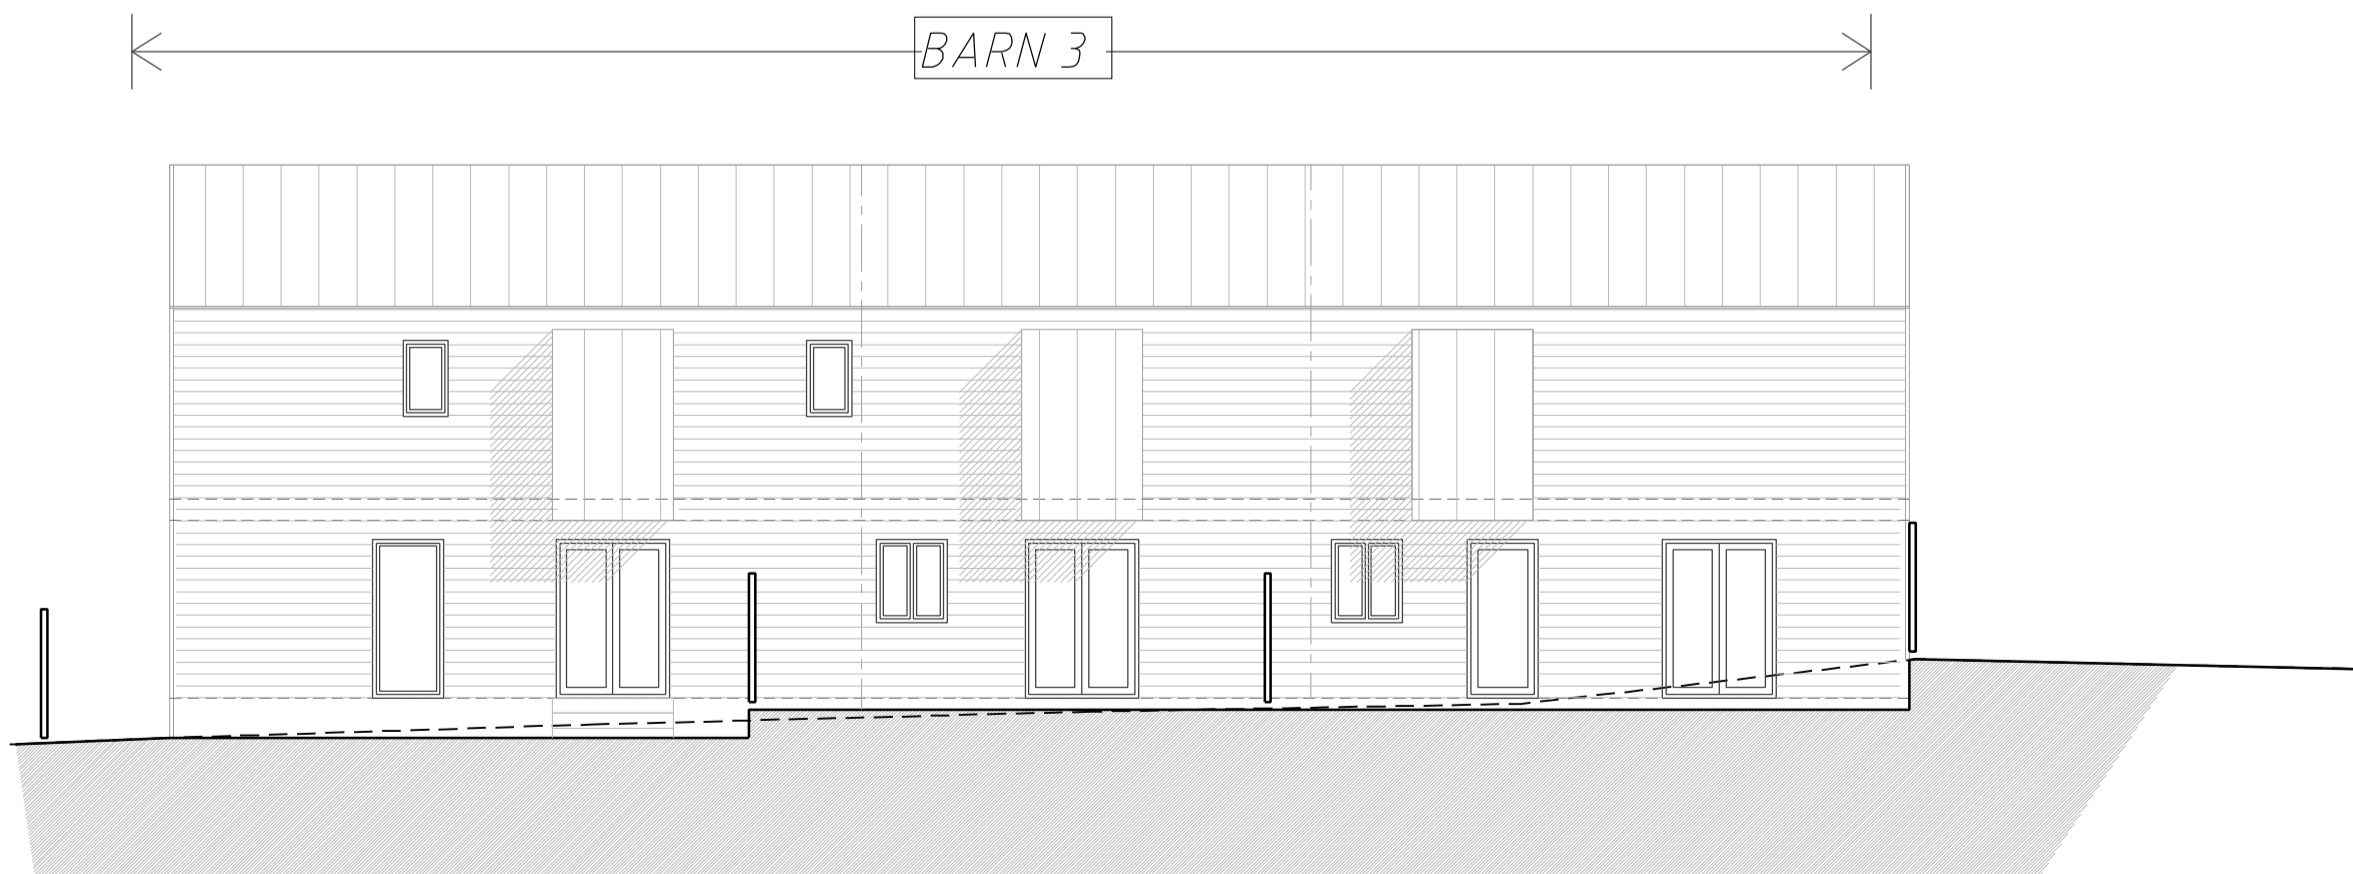


BARN 3 SOUTH ELEVATION

PROPOSED ELEVATIONS 1:100

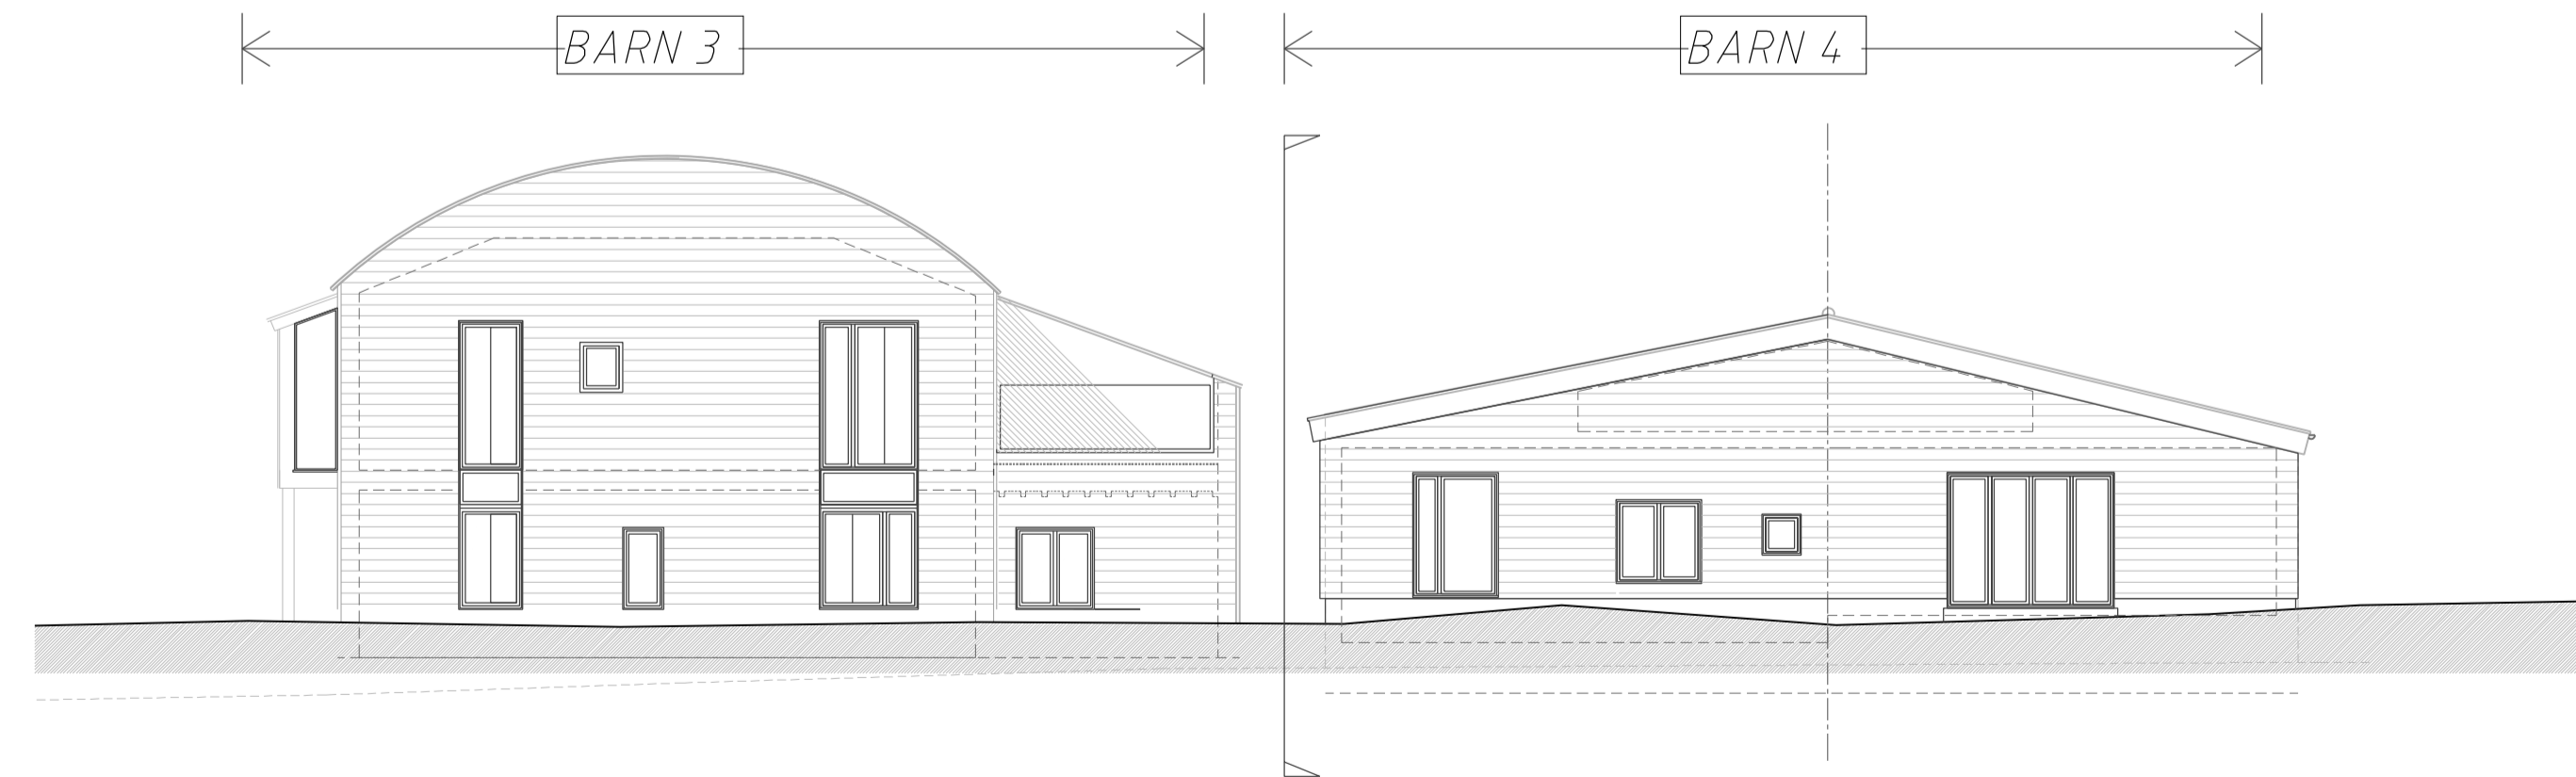

BARN 3 & 4 EAST ELEVATION (SIDE)

scale 1:100

 

RevD: 30.01.23 general revisions  
 RevC: 23.01.23 minor revisions  
 RevB: 20.01.23 cladding revised  
 RevA: 17.01.23 windows revised

Tharbis Barns

Proposed Elevations Barns 3 & 4

SCALE: 1:100 @ A1 DWG No: 1907 16D

DONALD PURKISS

14 KING STREET  
 SAFFRON WALDEN, ESSEX CB10 1HE  
 TEL: 01799 523087 & 527202  
 E-mail: dpp@purkissarchitects.co.uk

Copyright - Donald Purkiss and Associates