



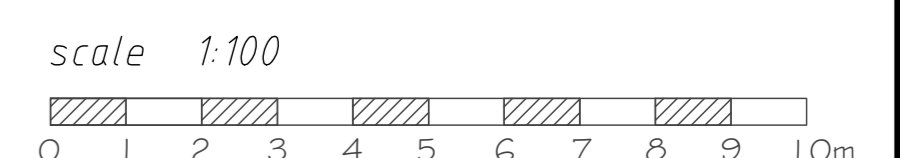

Ground Floor Layouts & Site Plan 1:100

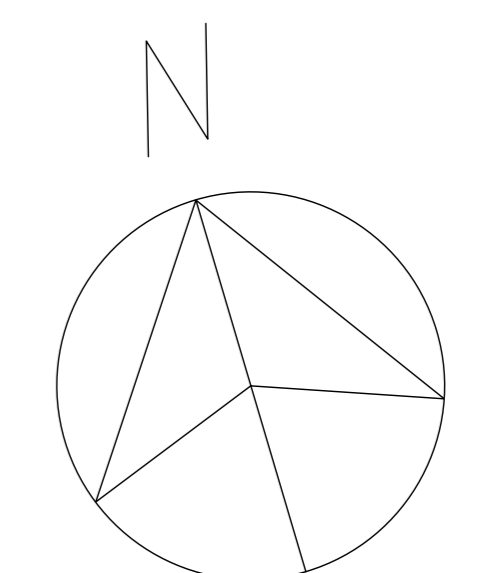

RevH: 10/23 hardstanding revised
 RevG: 31/01/23 hardstanding revised
 RevF: 30/01/23 general revisions
 RevE: 23/01/23 refuse lorry added
 RevD: 20/01/23 plant room revised
 RevC: 18/01/23 general revisions etc.
 RevB: 28/12/22 window revisions etc.
 RevA: 14/11/22 layout revisions

Thomas Barrs,
 Rook End, High Wycombe,
 Herts. CP12 0LL

Site Plan & Ground Floor Layouts
 SCALE 1:100 @ A1 DWG No: 1907/13H

DONALD PURKISS
 ARCHITECTS

LAURENCE STREET
 HARPENDEN, HERTS. SG8 5LN
 TEL: 0456 383044 & 01763 527000
 Email: donald@purkiss.co.uk

Copyright © Donald Purkiss and Associates