



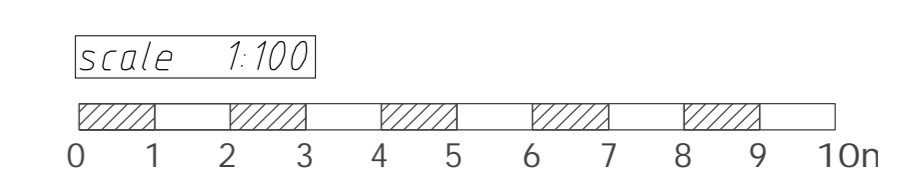

First Floor Layouts & Site Plan 1:100

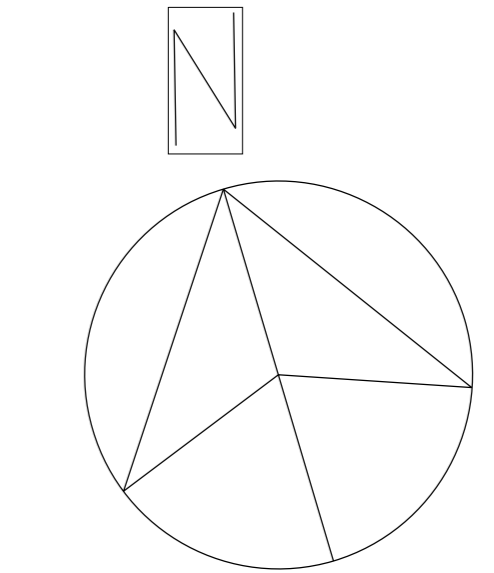

RevE 30 1/23 insulates/bedrooms revised
 RevD 23 1/23 minor revisions
 RevC 16 1/23 windows revised
 RevB Red line added 10 1/23
 RevA Details added 29 10 22

Therbies Barns
 [Redacted]
 First Floor Layouts
 SCALE 1:100 @ A1 DWG No: 1907 15E
 DONALD PURKISS
 ARCHITECTS
 54 WINDY HOLLOW, ETTON ROAD, ETTON, WILTSHIRE, WILTS, SNOWDON, WILTSHIRE, SNOWDON, WILTSHIRE
 T: 01753 834444
 F: 01753 834444
 E: info@donaldpurkiss.co.uk
 Copyright © Donald Purkiss and Associates