




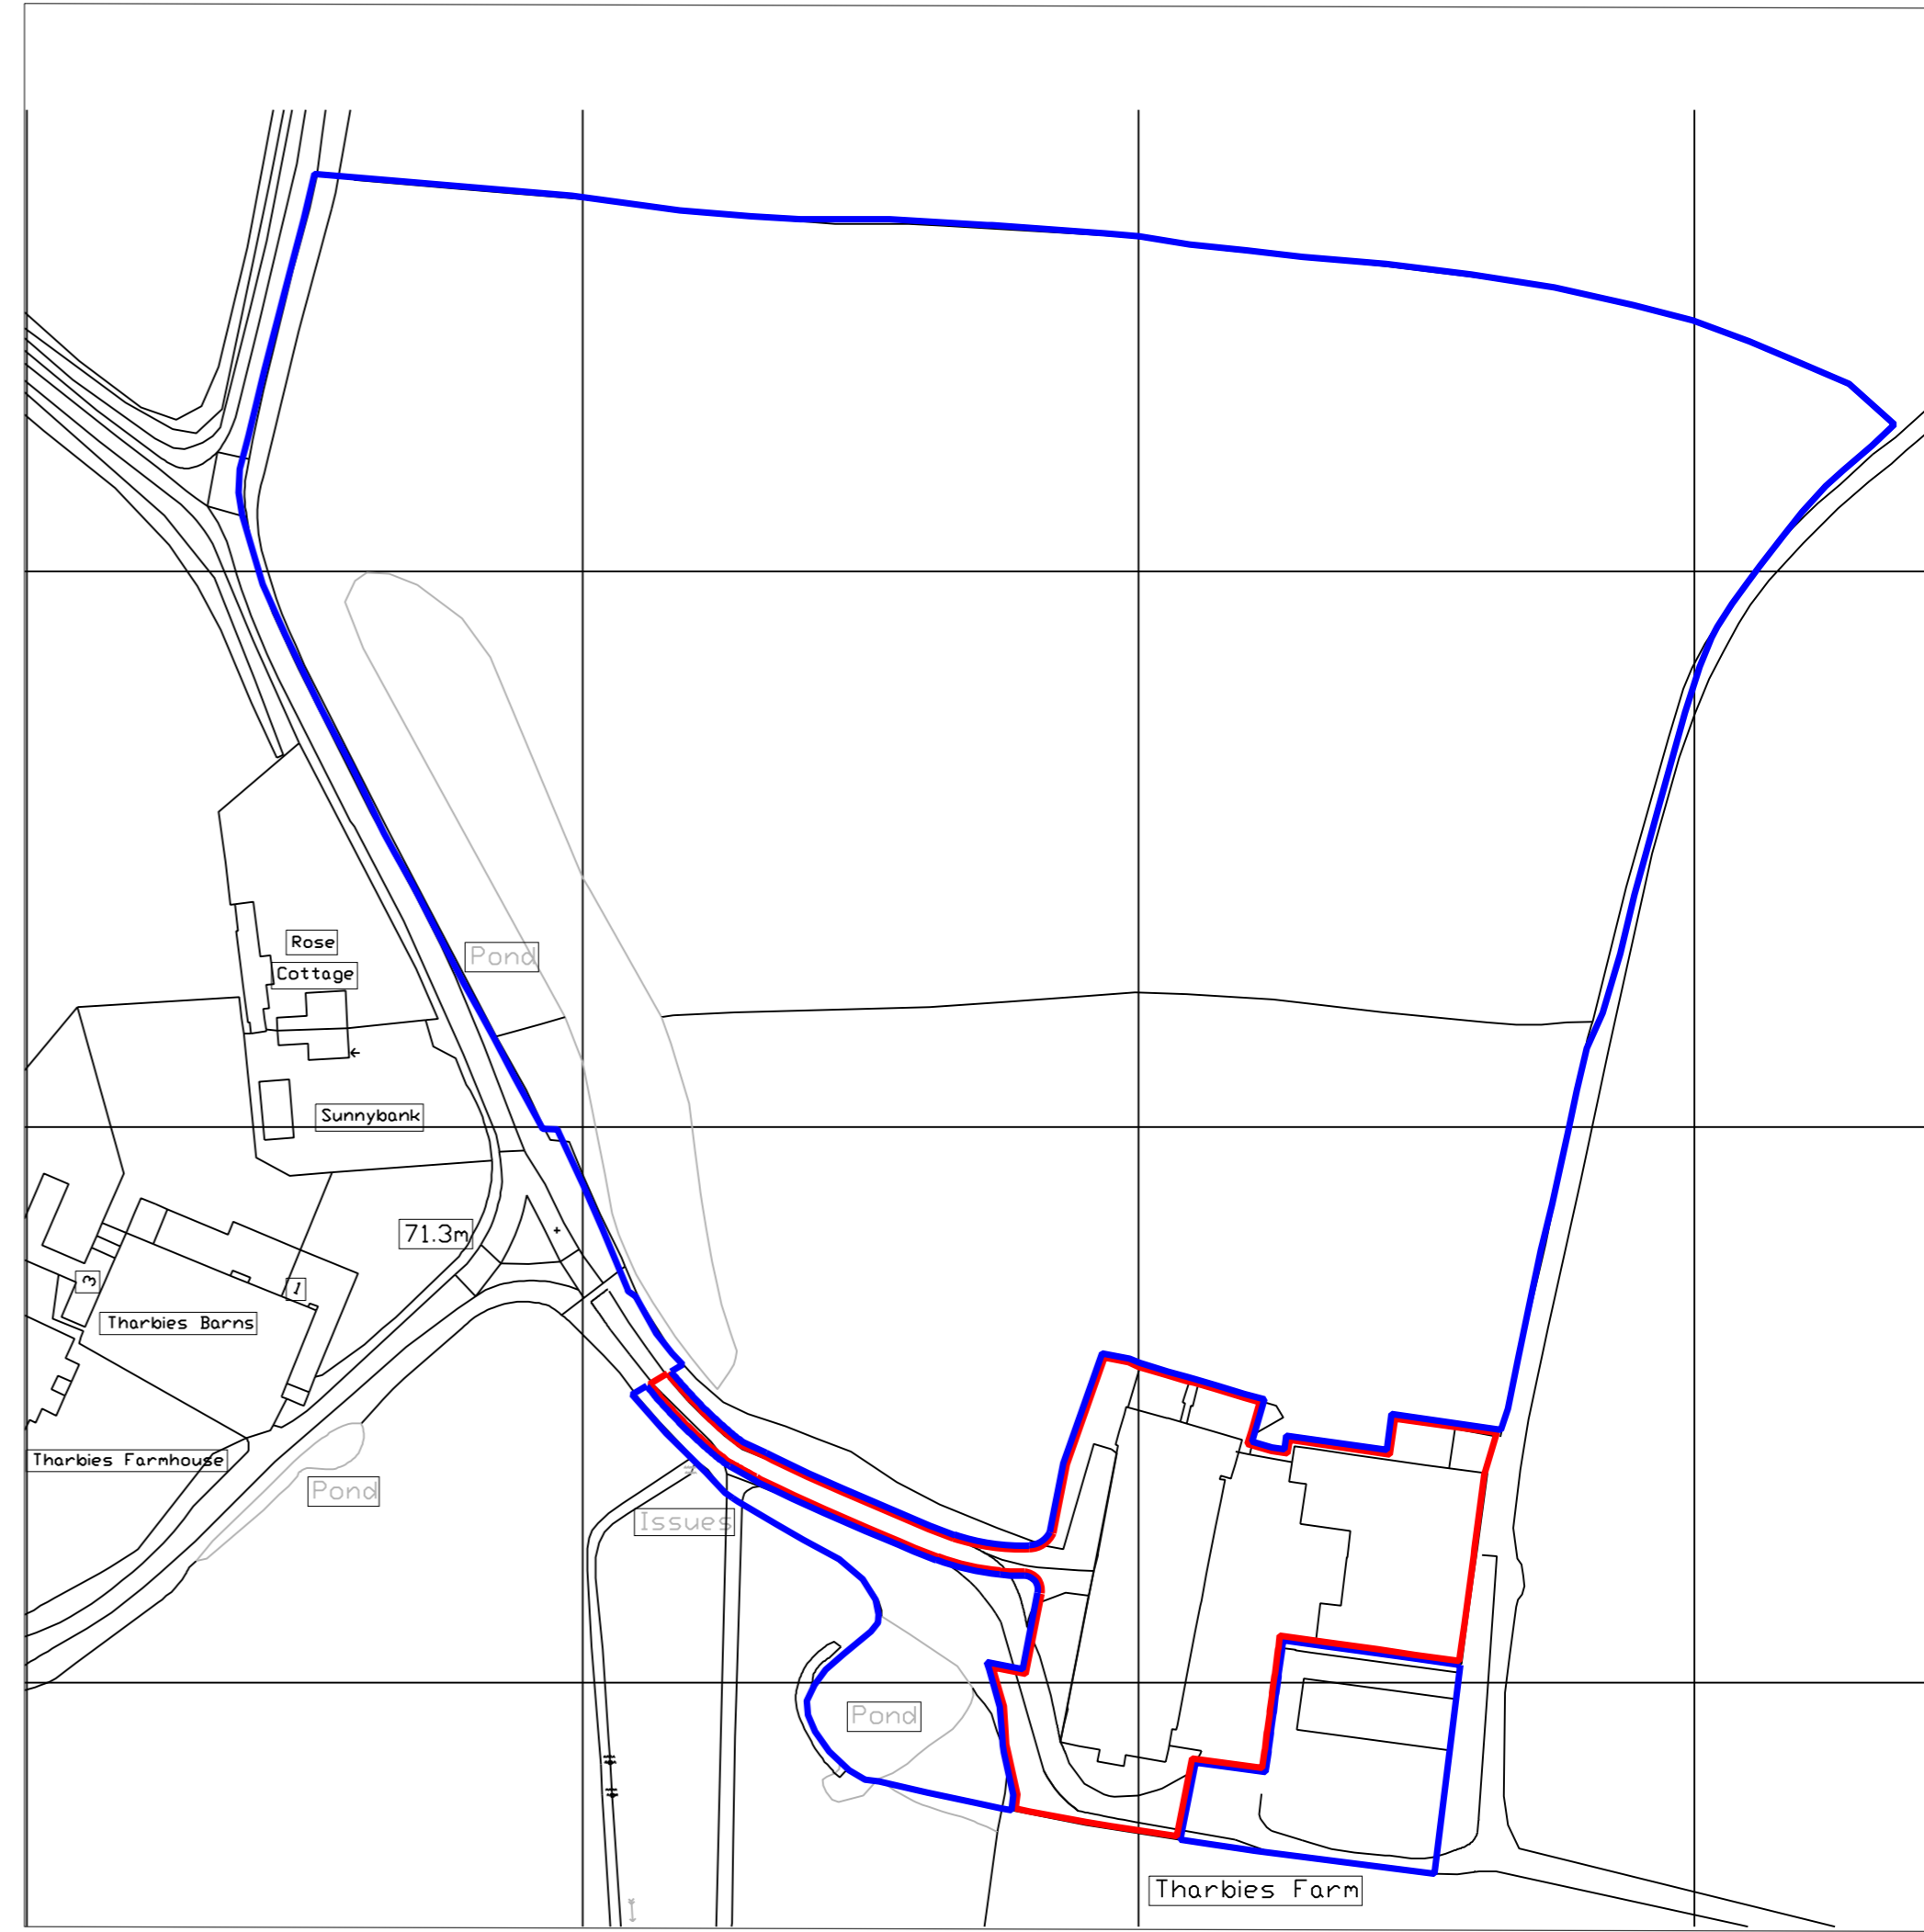


BLOCK PLAN (proposed) - 1:500


Tharbies Farm

 

SITE LOCATION (existing) - 1:1250

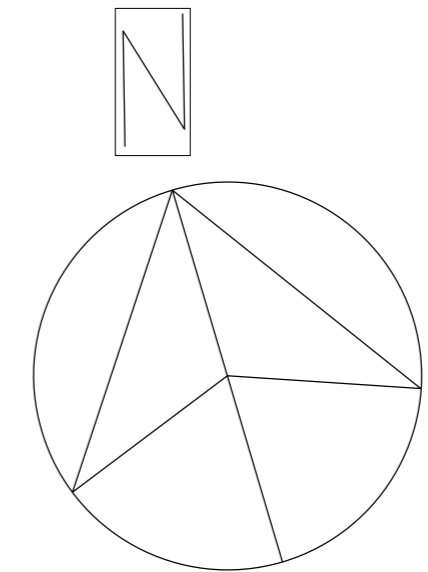 

RevB: 27.02.23 roof plan added
RevA: 31.01.23 minor revisions

Tharbies Barns
[Redacted]
Existing & Proposed Block & Location Plan
SCALE 1:500 & 1:250 @ A2 DWG No 1907.18B
 DONALD PURKISS ASSOCIATES chartered architects
1A KING STREET SAFFRON WALDEN, ESSEX CB10 1HE TEL: 01799 523087 & 527202 E-mail: dpa@purkissarchitects.co.uk