


Ground Floor Layouts & Site Plan 1:100

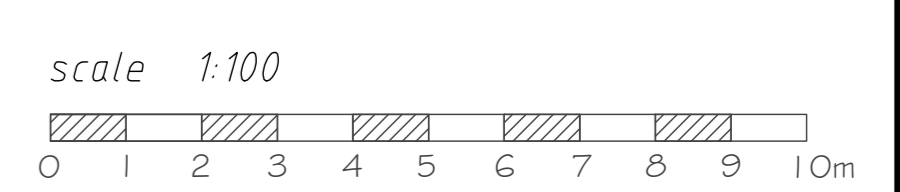

Thornbas Barns,
 Rook End, High Wycombe,
 Herts. CP12 0LL
 Site Plan Existing
 SCALE 1:100 @ A1 DWG No. 1907.19
DONALD PURKISS
 ARCHITECTS
 14 BRIDGE STREET
 HARPENDEN, HERTS. AL5 2JQ
 TEL: 0456 633024 & 0344 977000
 E-MAIL: DONALD@PURKISS.CO.UK
 Copyright © Donald Purkiss and Associates