



ground floor plan
scale 1:50 ~ 1:100




first floor plan

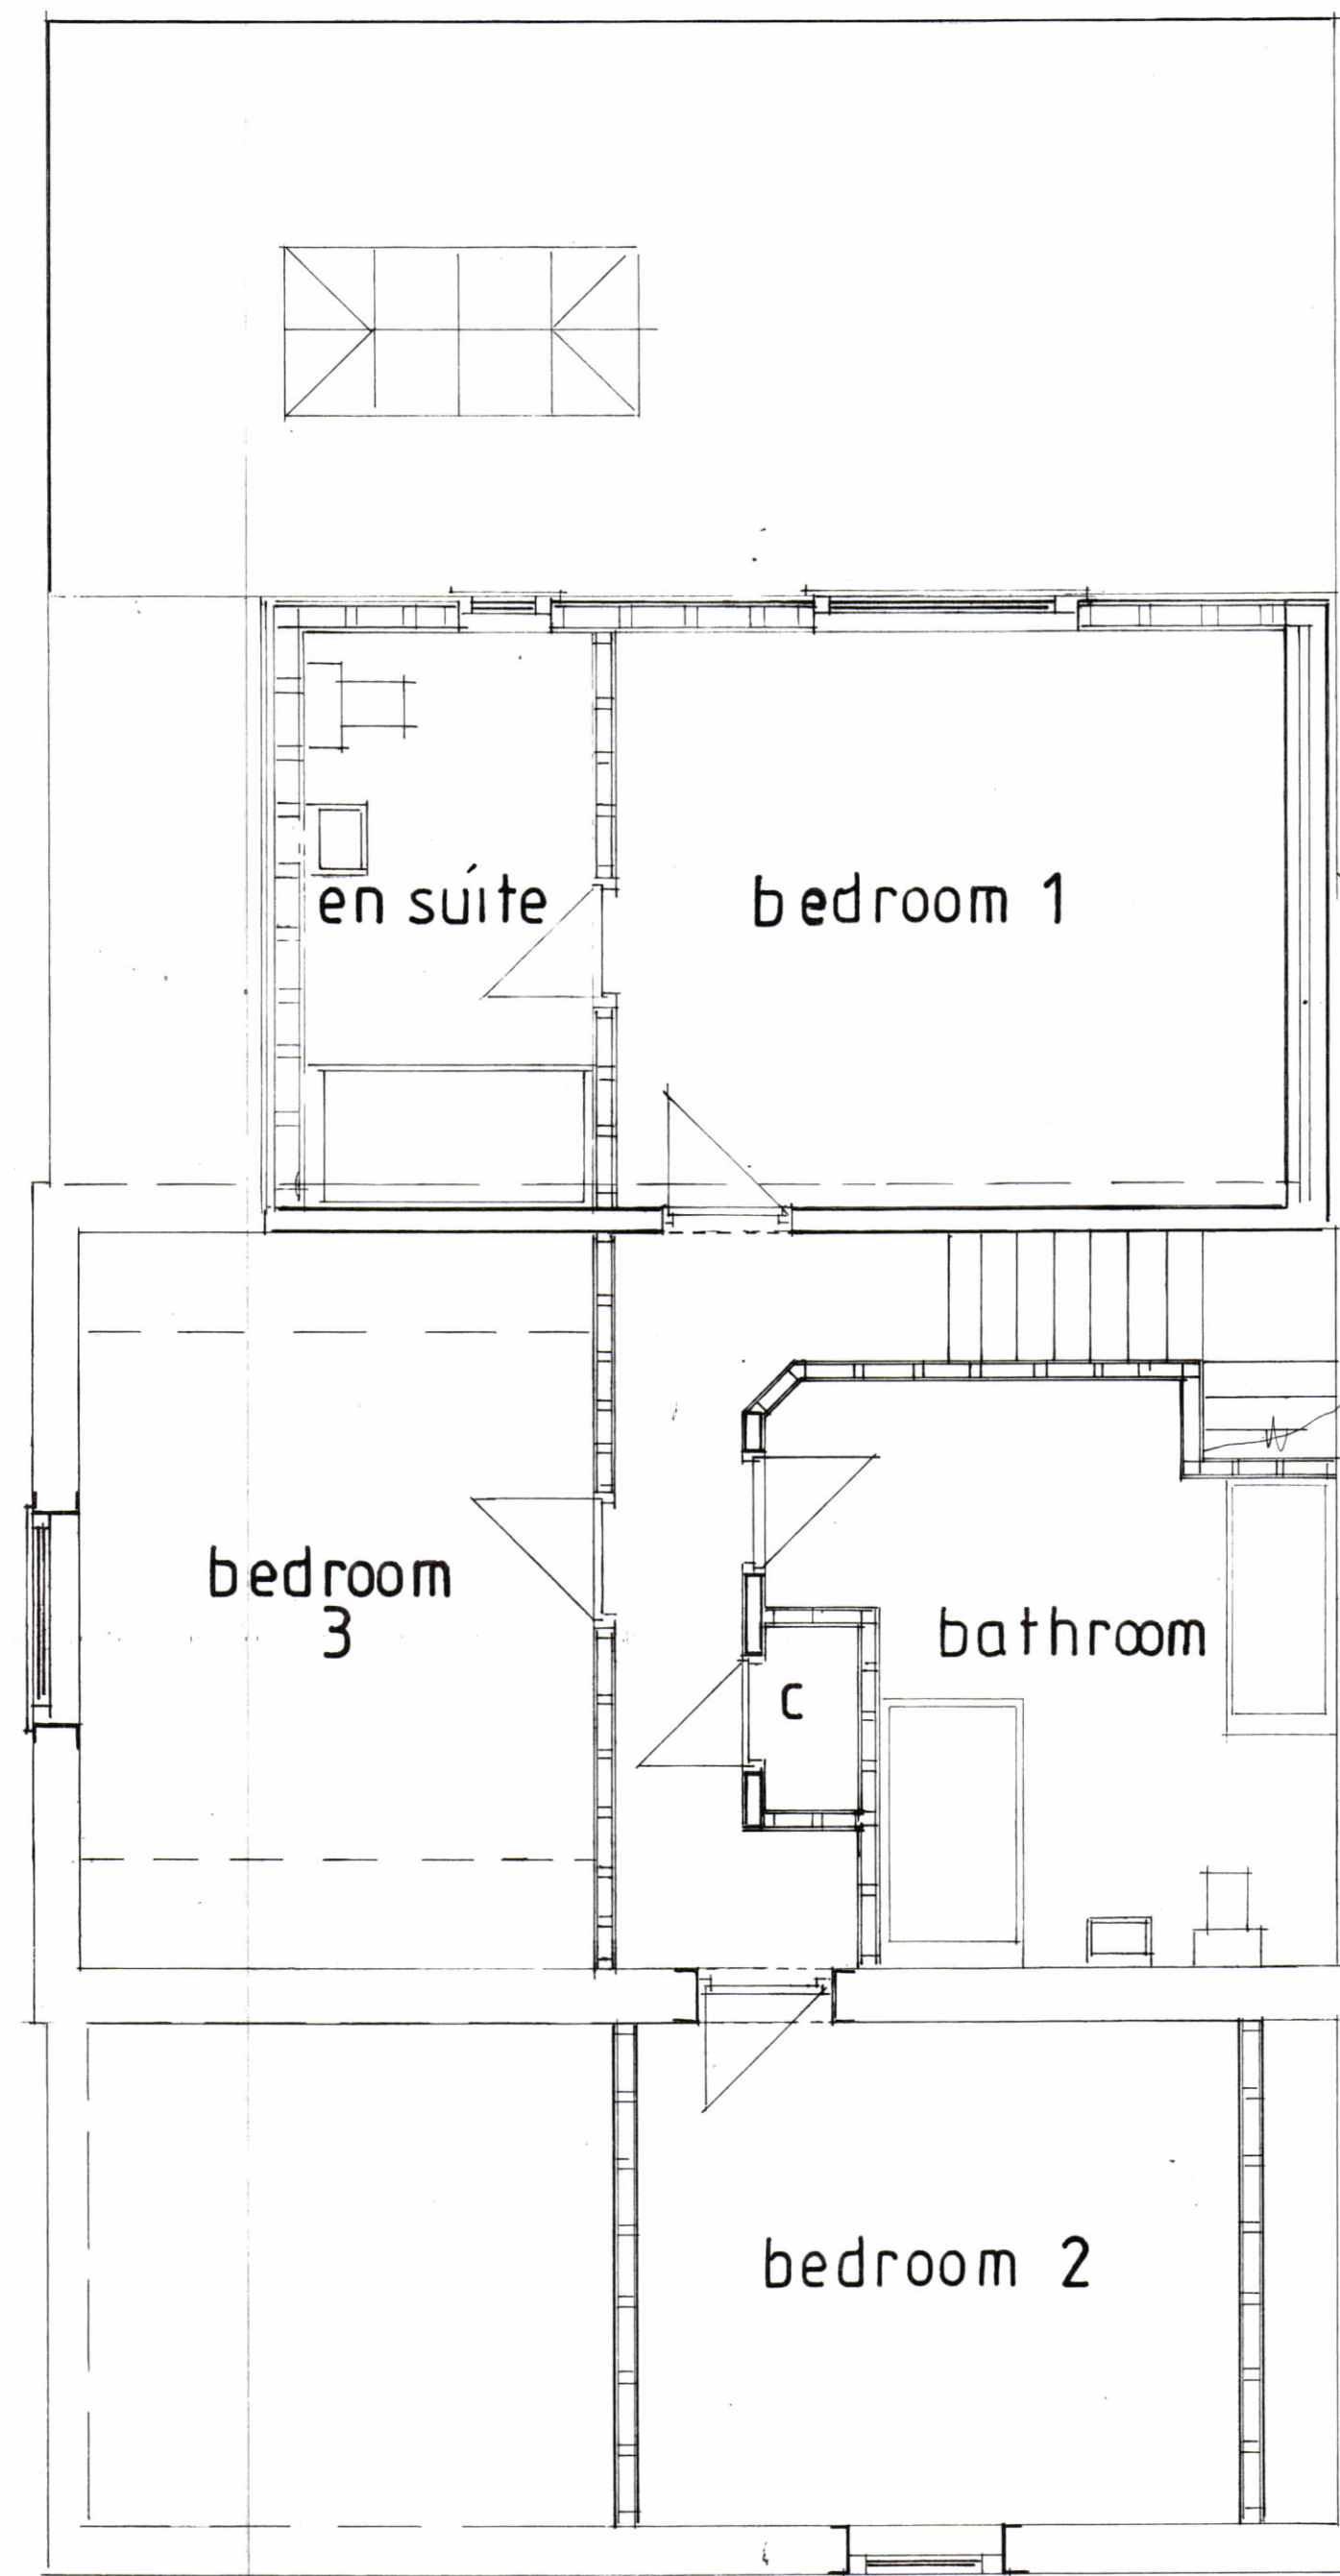

St. Martins Surgery, Overton Road, St. Martins, Oswestry, SY11 3AR

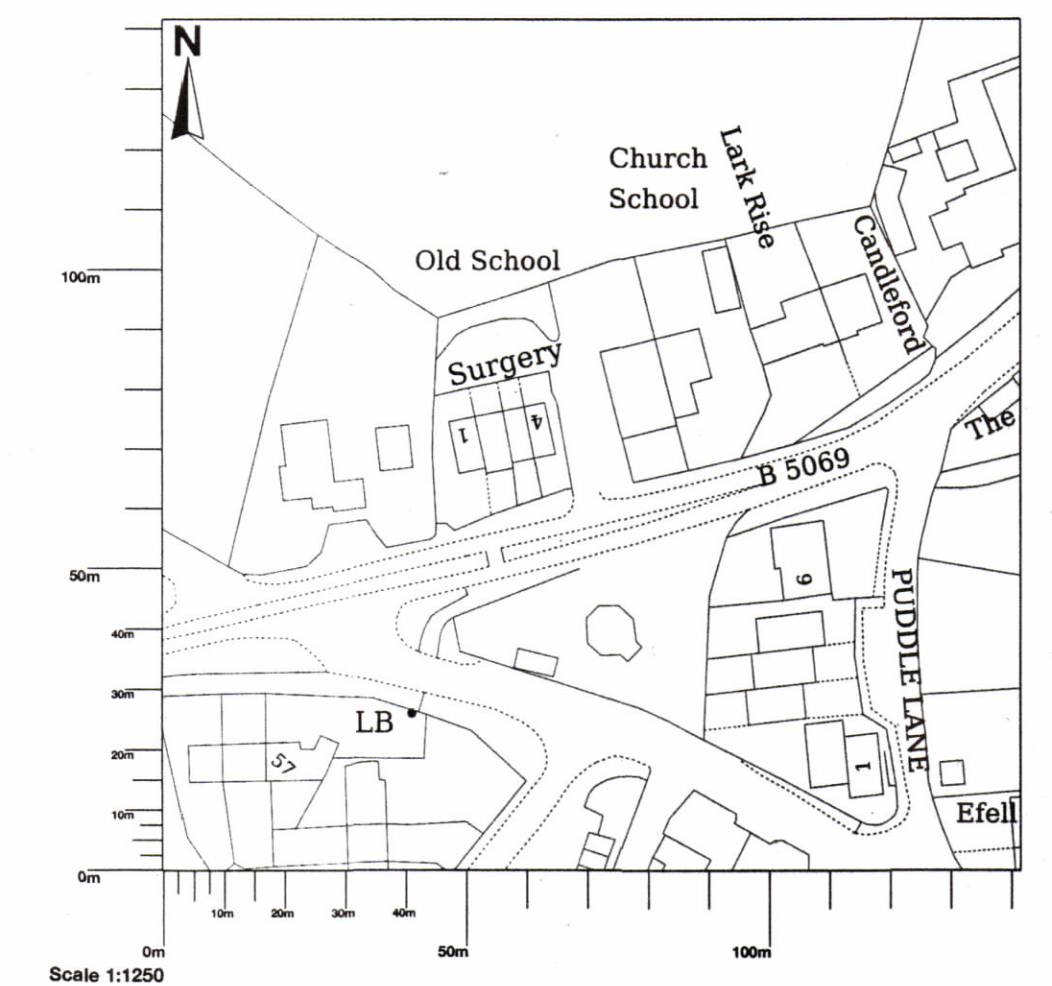

© Crown copyright and database rights 2023 OS 100054135. Map area bounded by: 331926,336322 332668,336464. Produced on 25 January 2023 from the OS National Geographic Database. Supplied by UKPlanningMaps.com. Unique plan reference: p2c/uk/899667/1214298

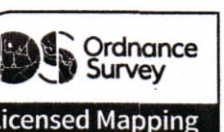

PROPOSED ALTERATIONS and EXTENSION to 'THE SURGERY',
OVERTON ROAD, ST. MARTINS, OSWESTRY. TO FORM NEW DWELLING UNIT.