


- Notes:
- Do not scale from this drawing, work to figured dimensions only
 - All information is to be checked on site for accuracy
 - Report any discrepancies or omissions to Croft Design Collective
 - Unless noted, changes made to the design intent on site have not been incorporated into this drawing
 - Unless noted, information on this drawing is intended as 'design intent' and not to be used for Construction


Drawing Key




Plot 2 | GA North Elevation | 1:50

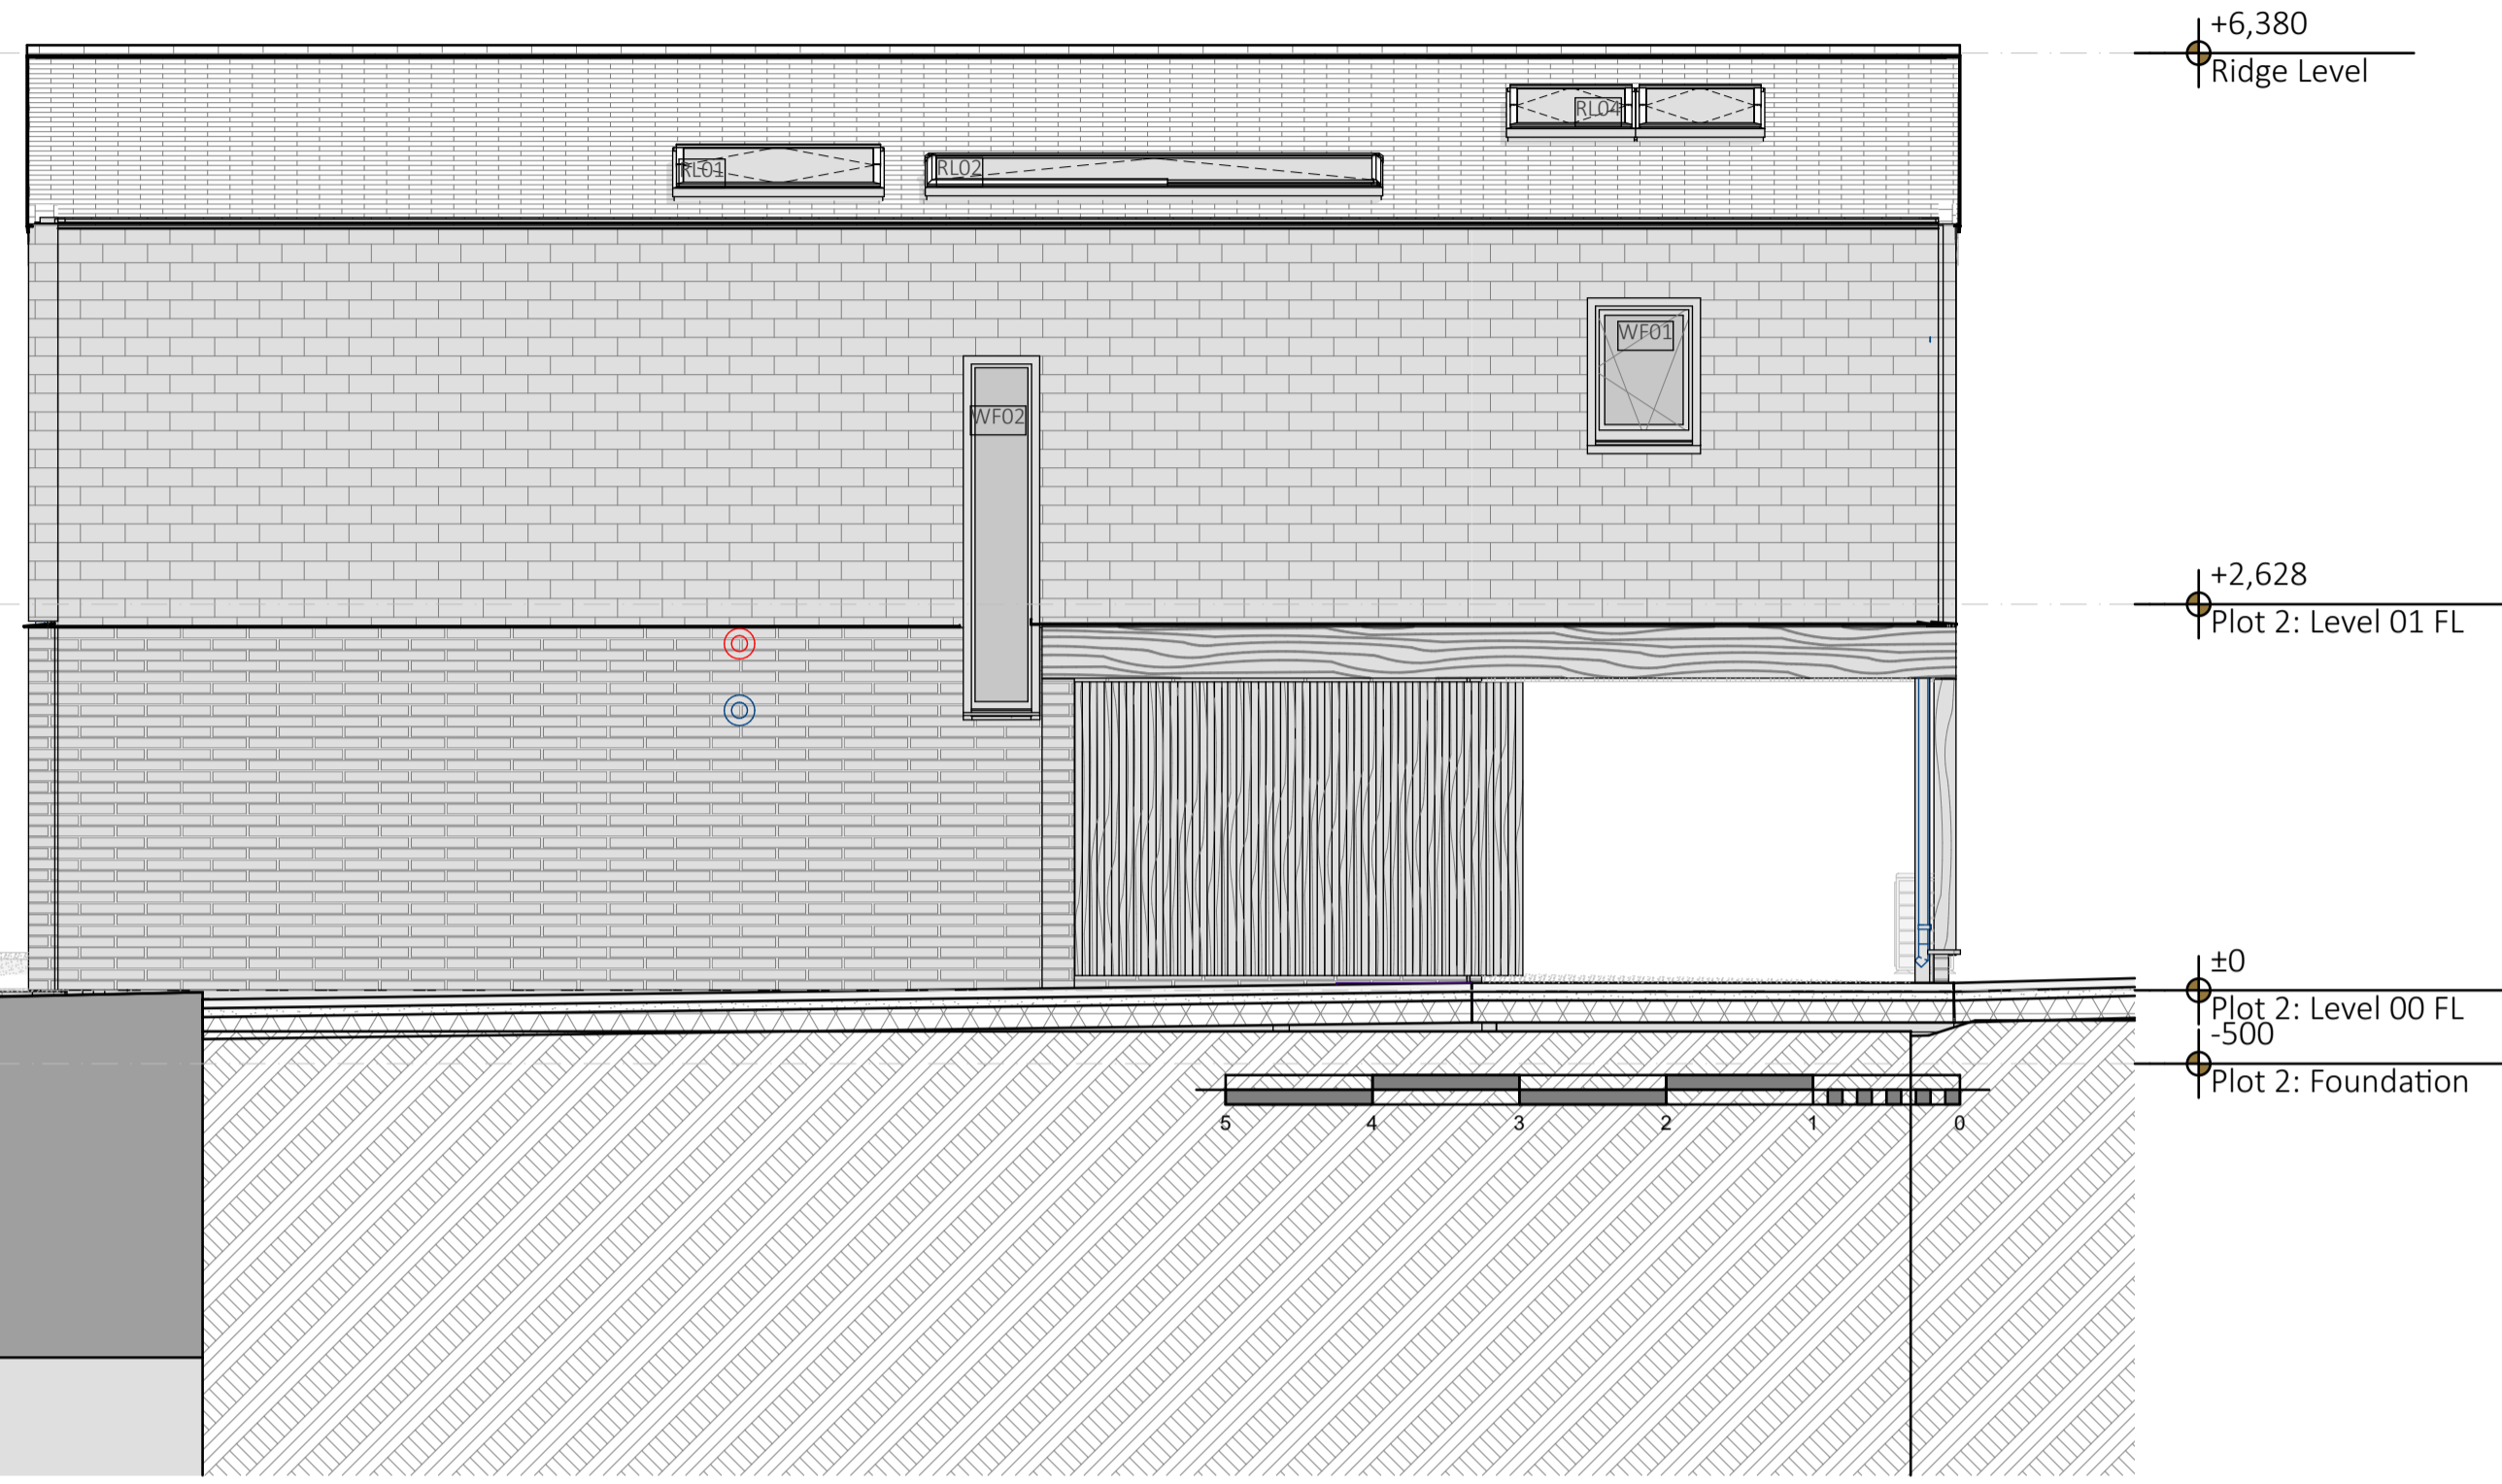

Plot 2 | GA East Elevation | 1:50

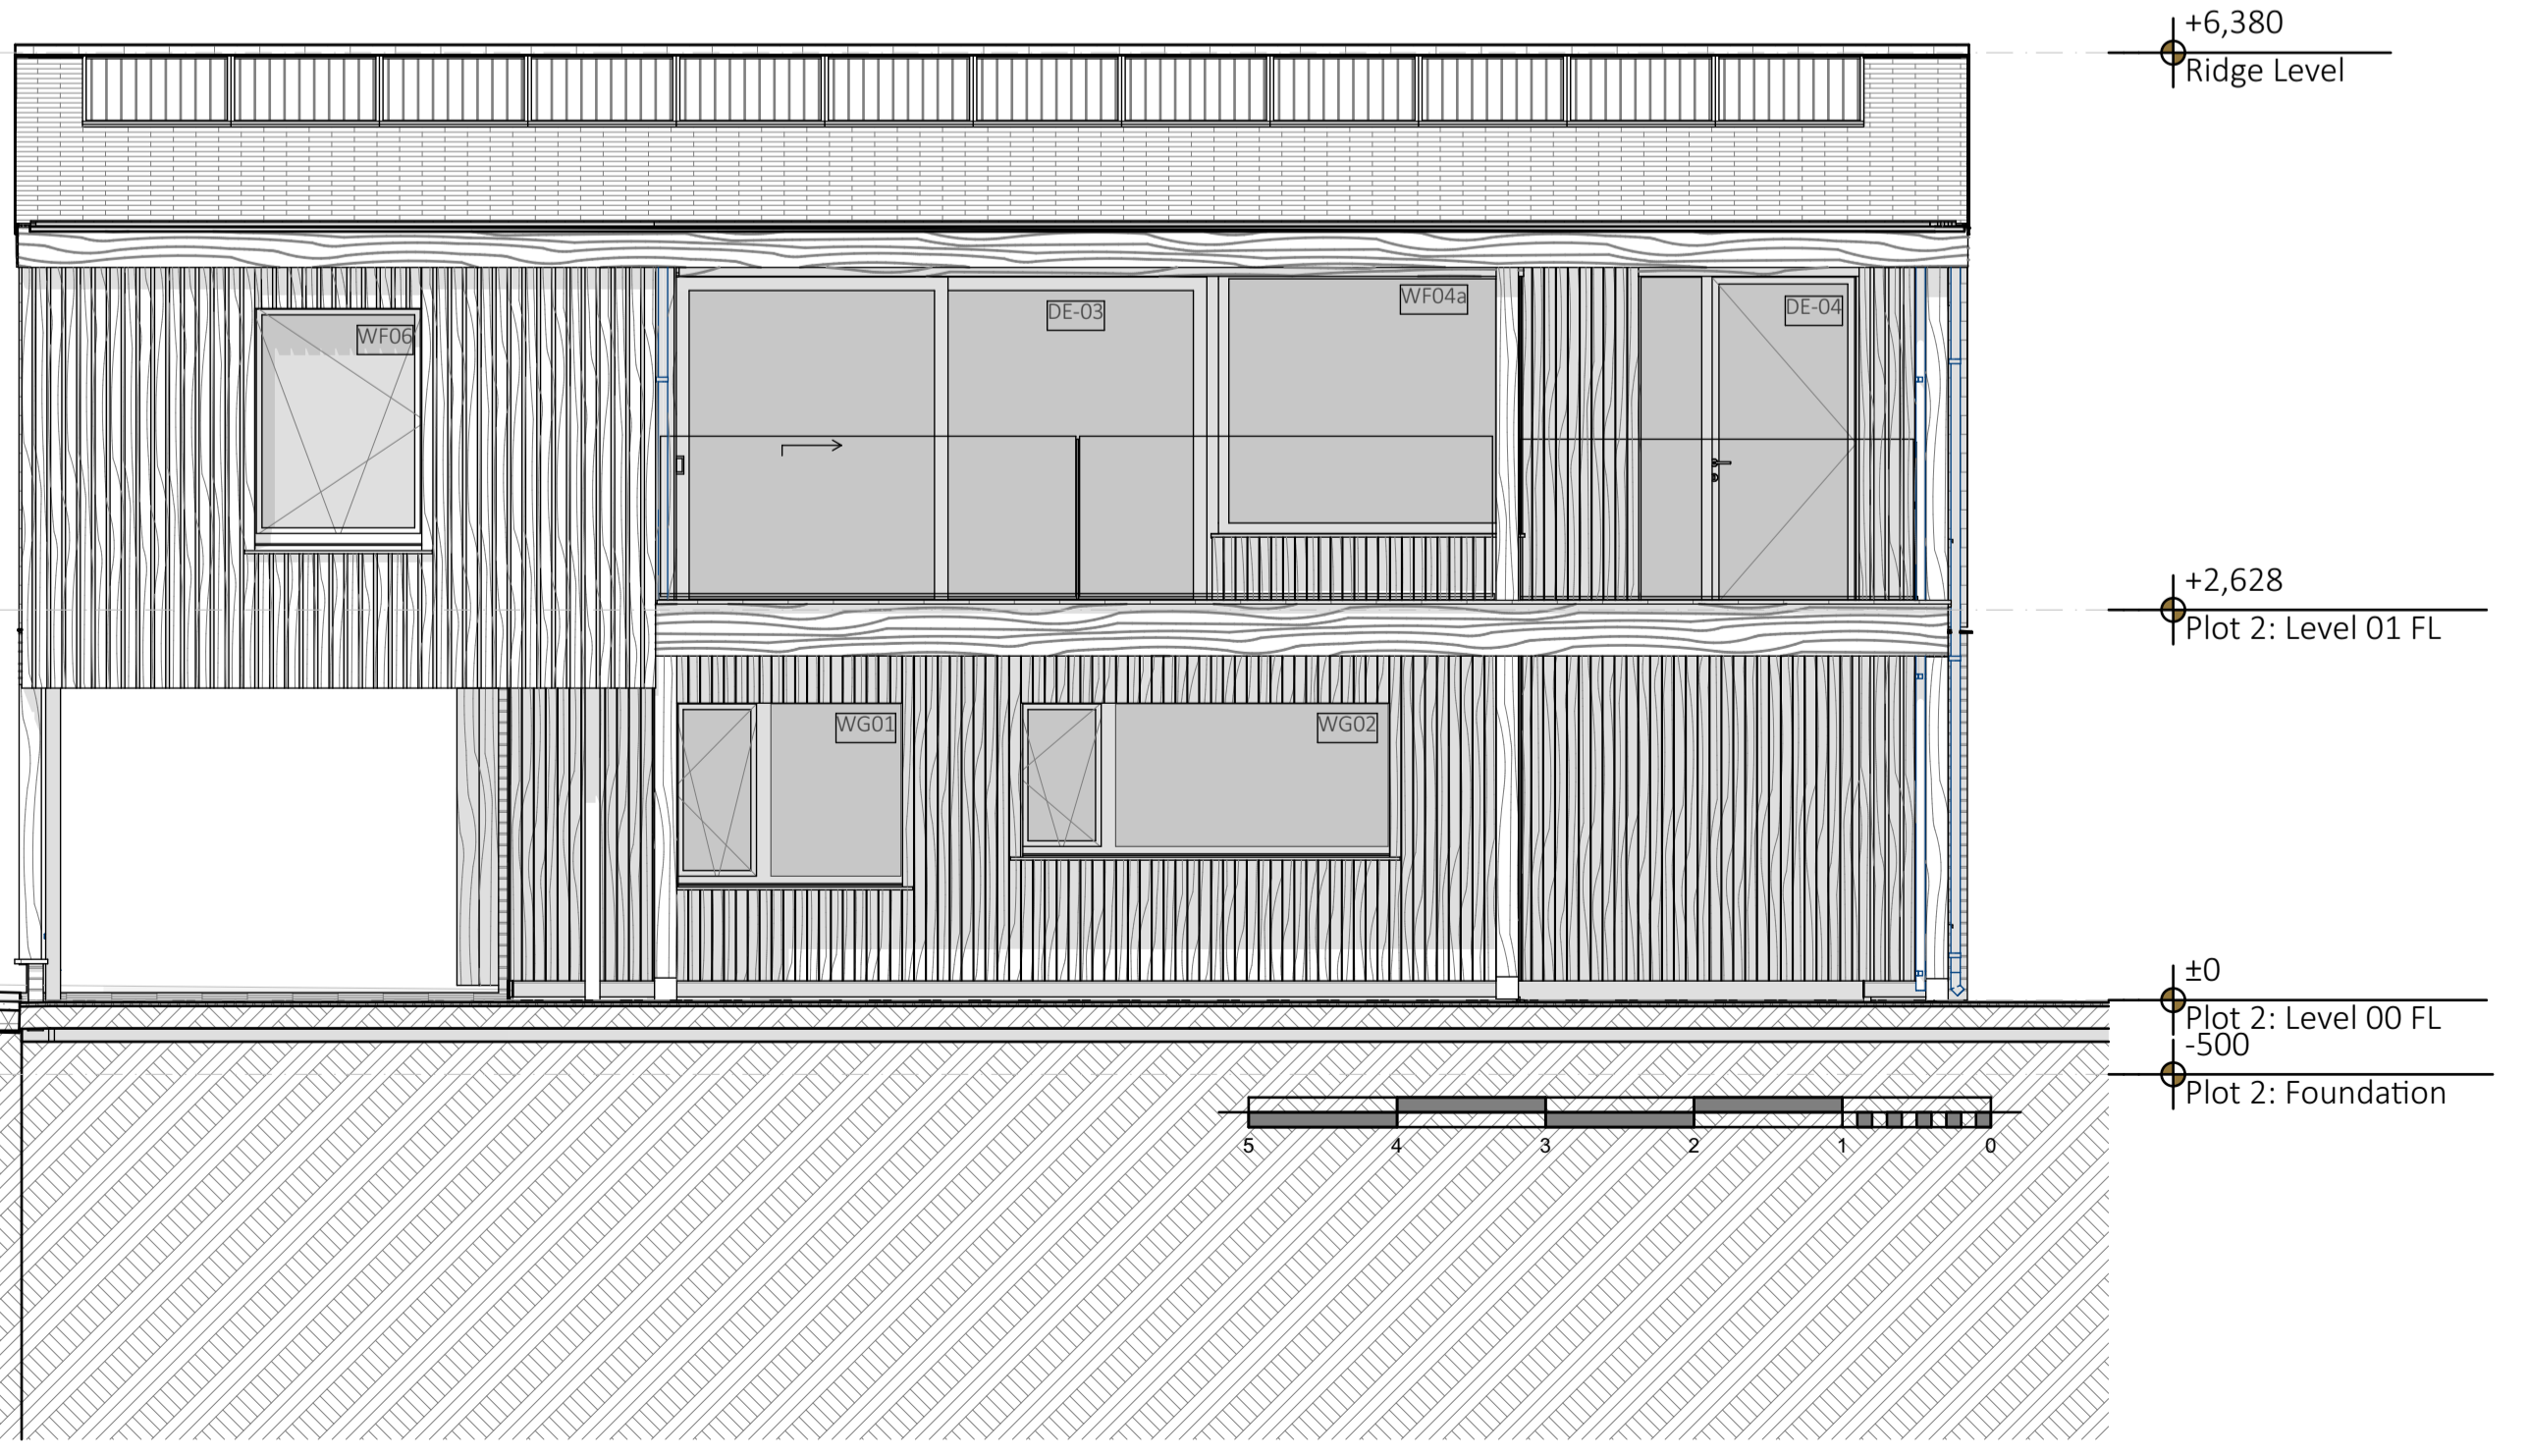

Plot 2 | GA South Elevation | 1:50

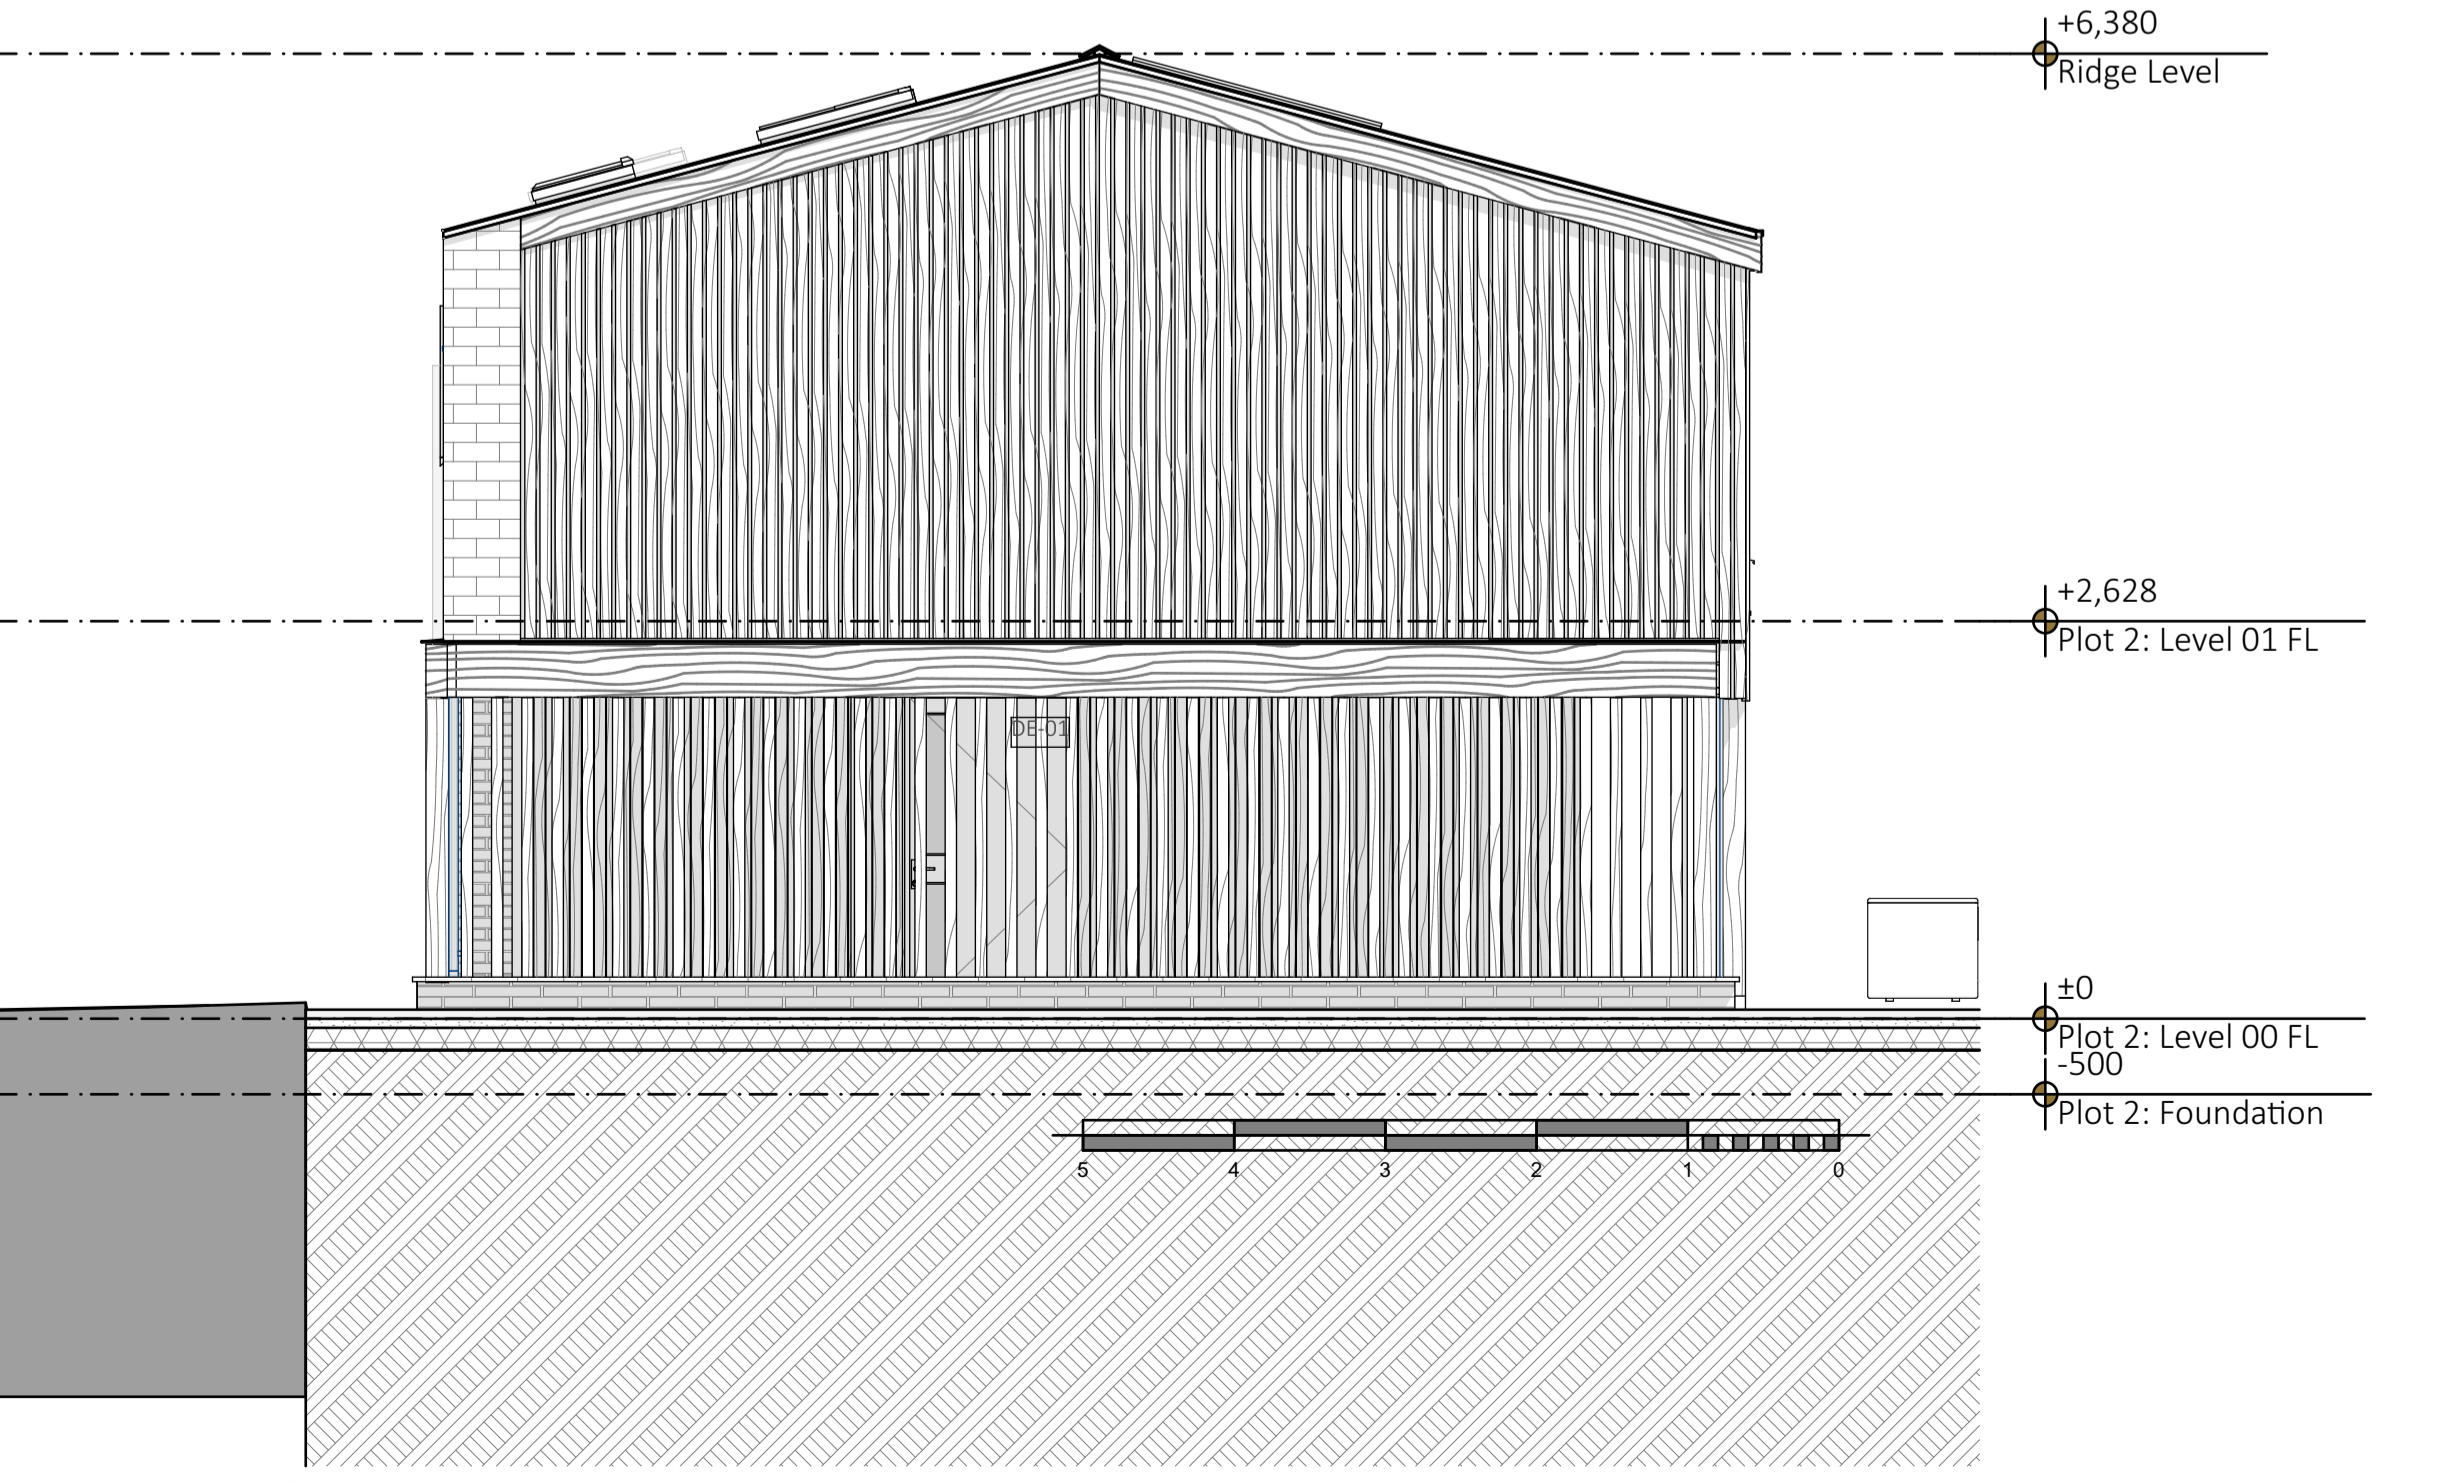

Plot 2 | GA West Elevation | 1:50

Revision Schedule			
By	Date	Description	ID
	20/05/22	Issued to Clients, Issued to External Consultants, Issued to Pre-Fabrication Contractor	A
	15/07/22	Issued for Pricing	B
JK	11/10/22	Issued to External Contractors	C

Project No.	1912WRK
Address:	Land North East of Maudlin Farm, The Guildens, Warkworth, Northumberland, NE65 0WR
Drawing Title	Plot 2 GA Elevations
Drawing Status	Technical Design
Drawn By	JK
Checked By	EW
Scale (@A1)	1:50
Date	May 2022
Drawing no.	AT.220
Rev	c