


- Notes:
- Do not scale from this drawing, work to figured dimensions only
  - All information is to be checked on site for accuracy
  - Report any discrepancies or omissions to Croft Design Collective
  - Unless noted, changes made to the design intent on site have not been incorporated into this drawing
  - Unless noted, information on this drawing is intended as 'design intent' and not to be used for Construction

Drawing Key




Plot 3 | GA North Elevation | 1:50

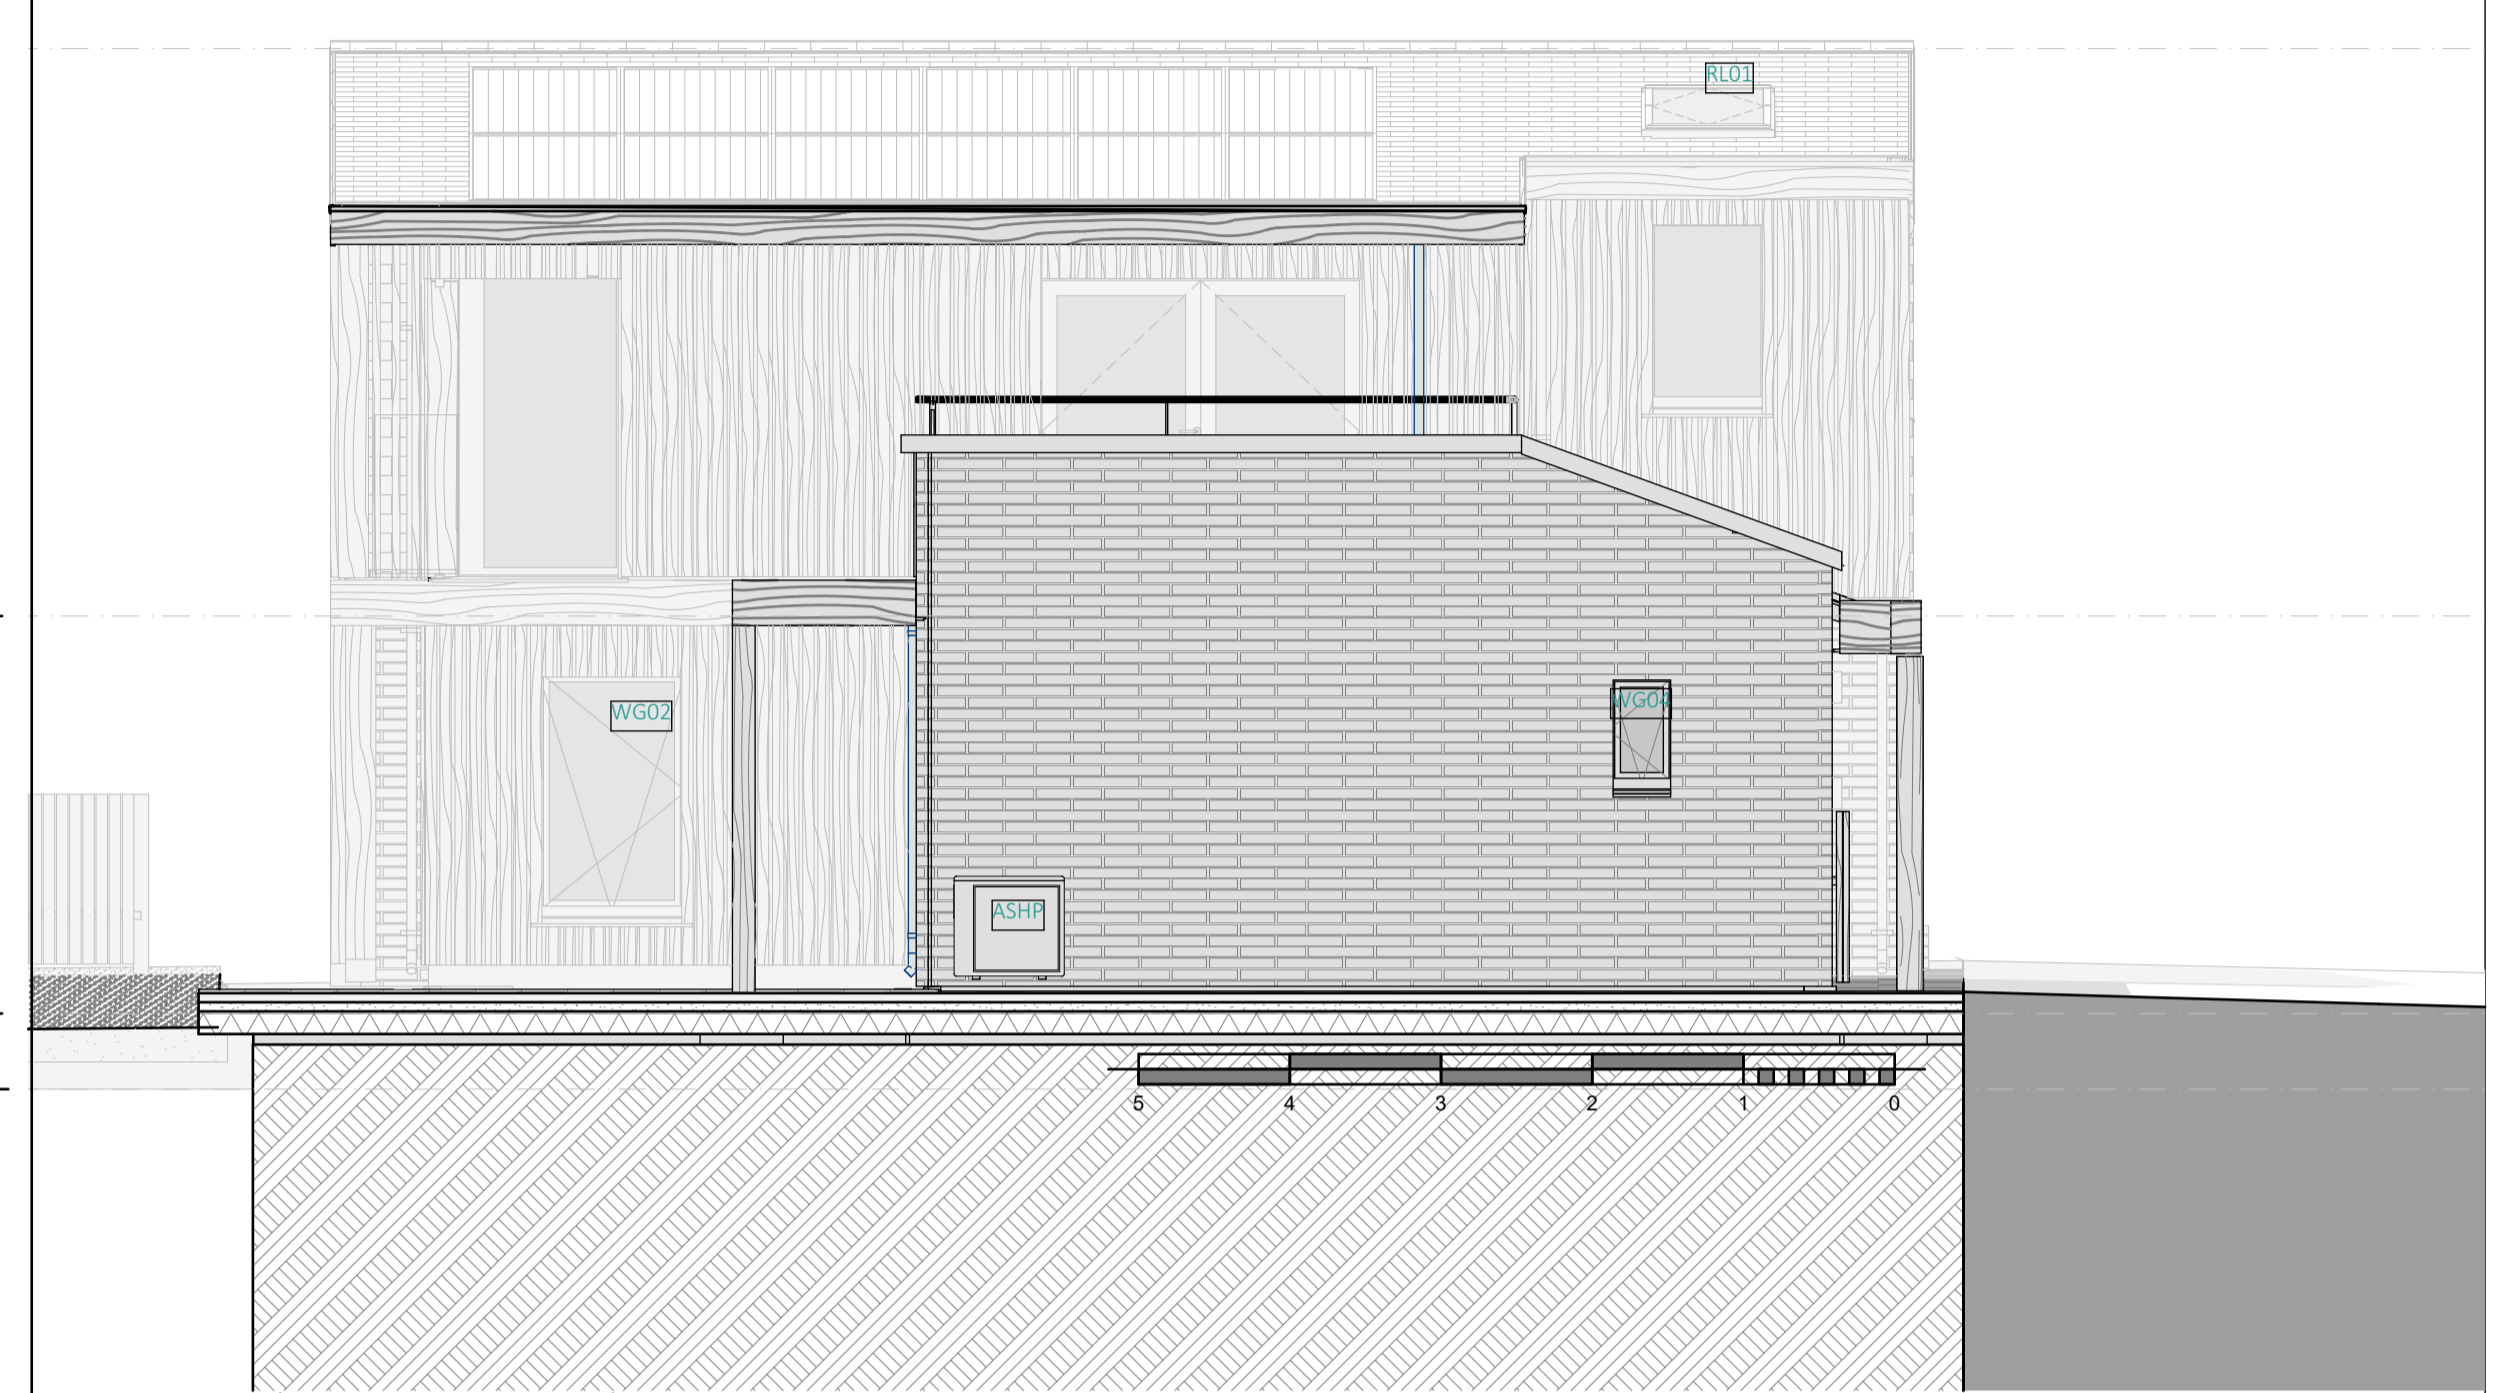

Plot 3 | GA East Elevation | 1:50



Plot 3 | GA South Elevation | 1:50

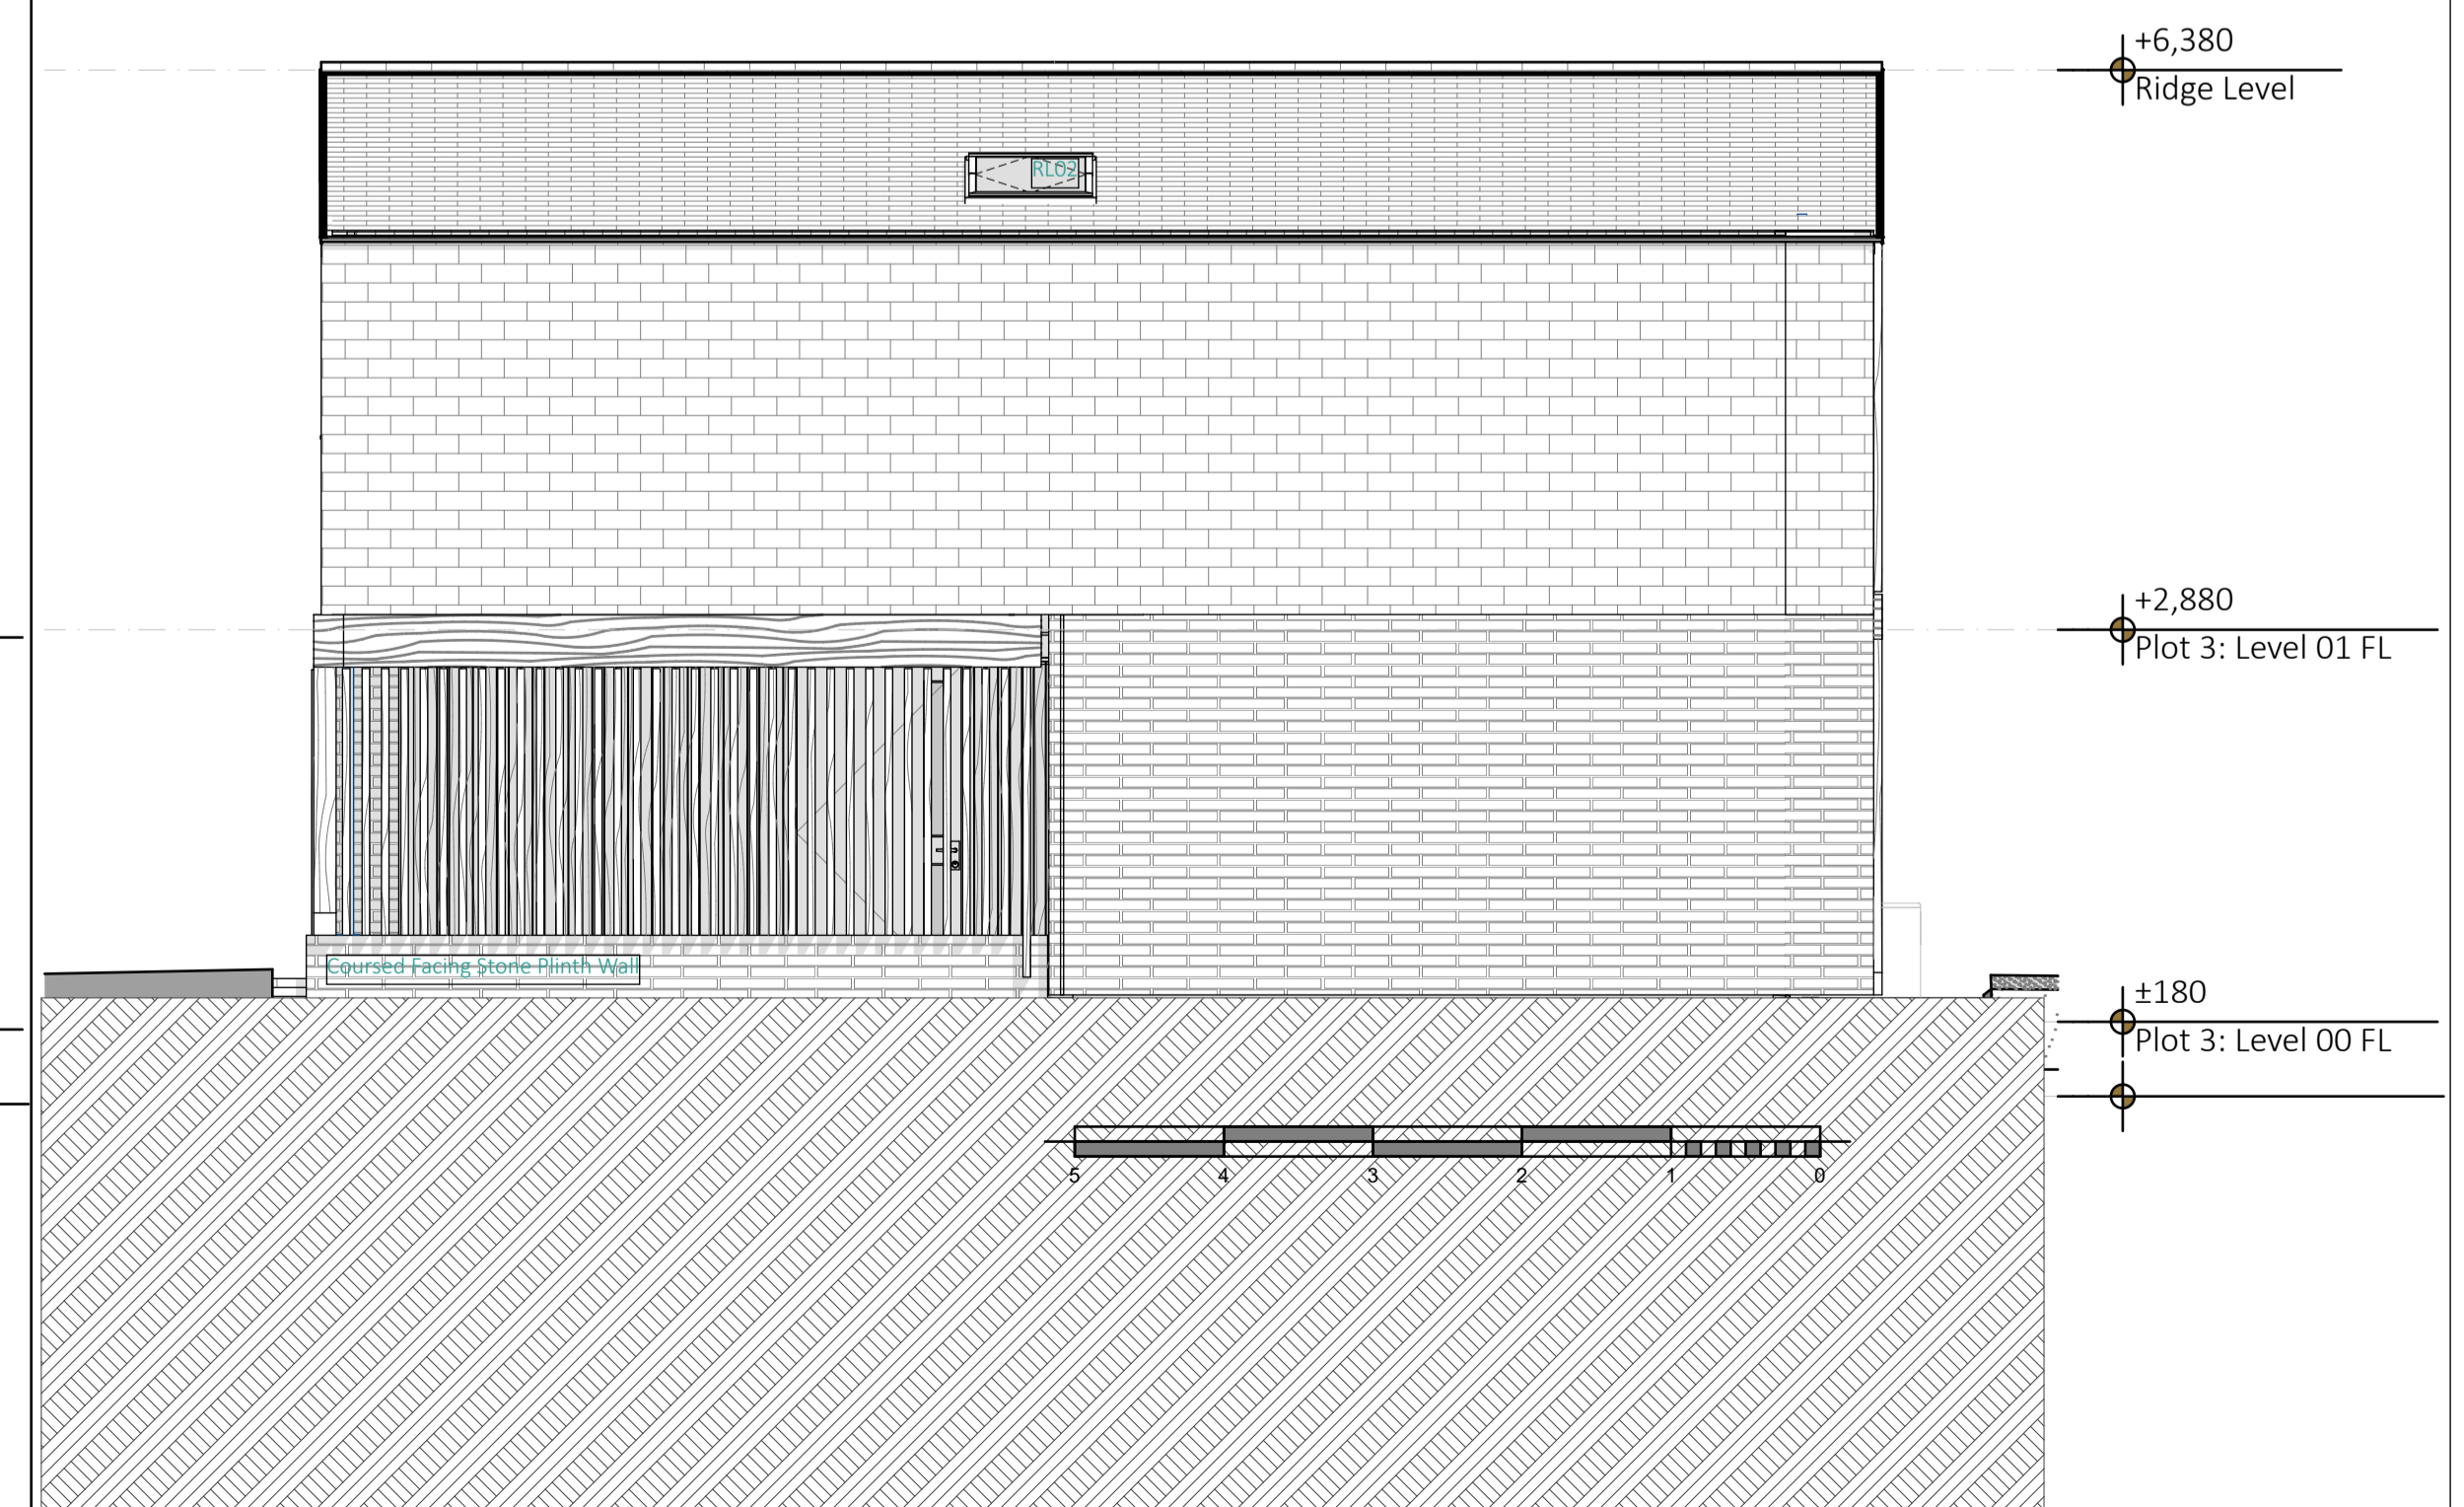

Plot 3 | GA West Elevation | 1:50

Revision Schedule			
By	Date	Description	ID
	20/05/2022	Issued to Clients, Issued to Pre-Fabrication Contractor	A
	15/07/2022	Issued for Pricing	B
	28/07/2022	Revised Window Position - WG02	C
JK	11/10/2022	Issued to External Contractors	D

Project No. 1912WRK  
Address: Land North East of Maudlin Farm, The Guildens, Warkworth, Northumberland, NE65 0WR  
Drawing Title: Plot 3 | GA Elevations

Drawing Status	
Technical Design	
Drawn By: JK	Checked By: EW
Scale (@A1): 1:50	Date: May 2022
Drawing no. AT.260	Rev: D