


- Notes:
- Do not scale from this drawing, work to figured dimensions only
 - All information is to be checked on site for accuracy
 - Report any discrepancies or omissions to Croft Design Collective
 - Unless noted, changes made to the design intent on site have not been incorporated into this drawing
 - Unless noted, information on this drawing is intended as 'design intent' and not to be used for Construction

Drawing Key

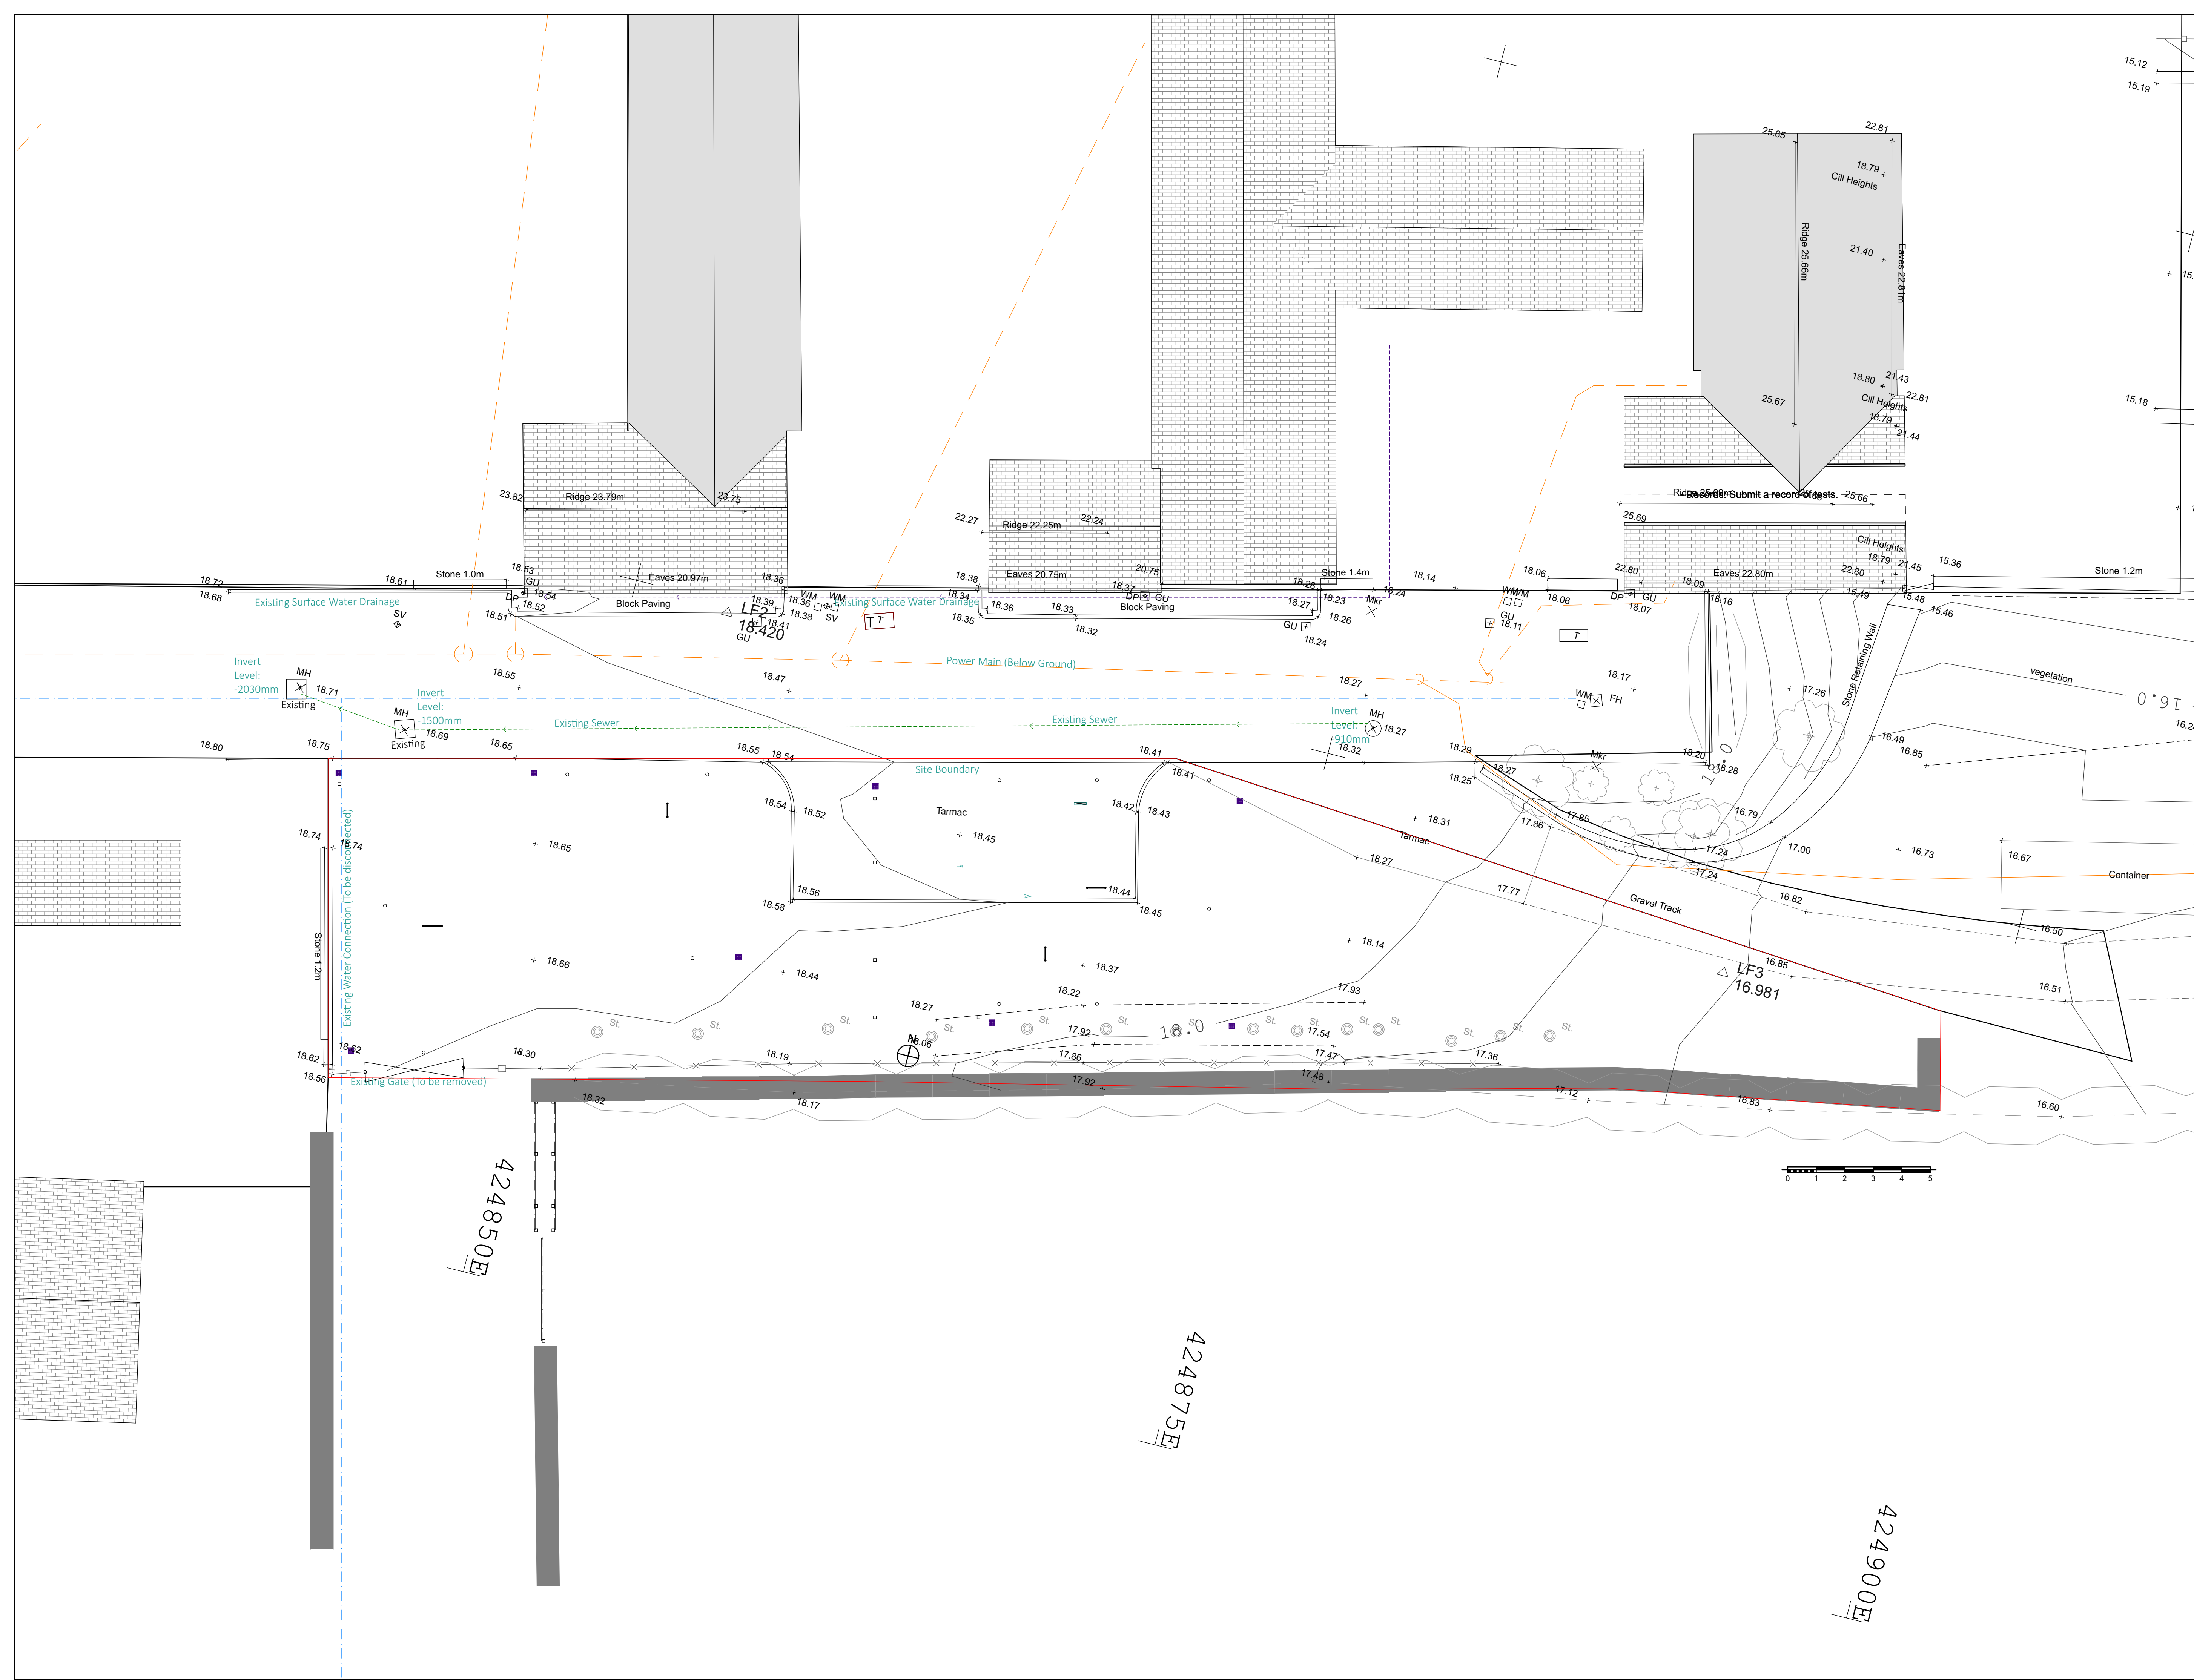

Revision Schedule			
By	Date	Description	ID
JK	01/02/2023	Issued to Clients	A

Project No.		1912WRK
Address:		Land North East of Maudlin Farm, The Guildens, Warkworth, Northumberland, NE65 0WR
Drawing Title		Existing Site Plan
Drawing Status		Existing Drawings
Drawn By	Checked By	
JK	-	
Scale (@A1)	Date	
1:100	Feb 2023	
Drawing no.	Rev	
AE.110	A	