



Notes:
All dimensions are to structural elements/openings, not finished surface, unless otherwise stated.

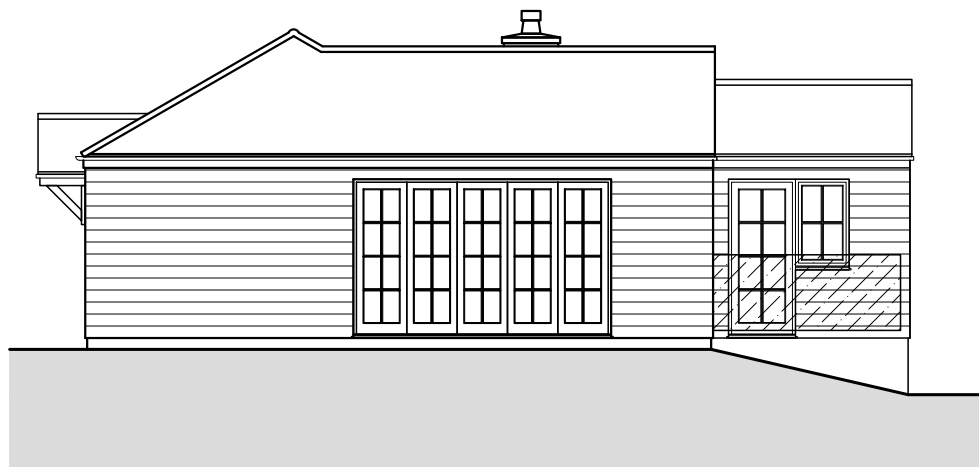

Side Elevation (East)

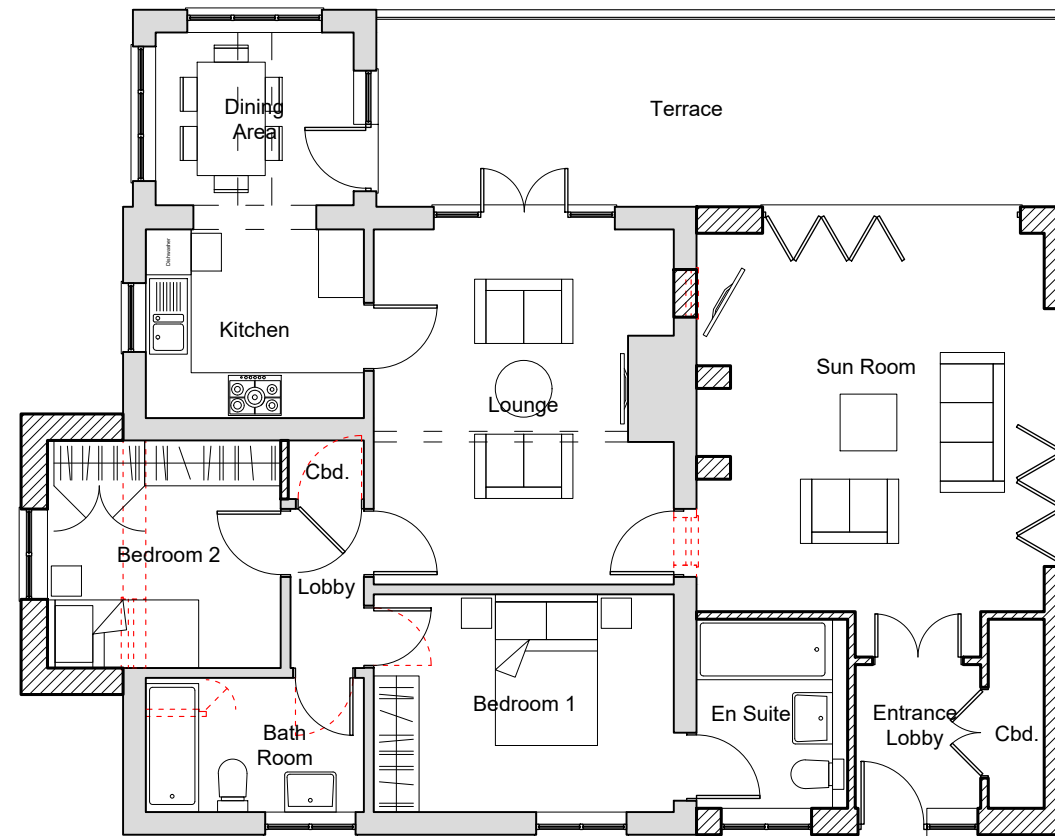

Rear Elevation (North)



Side Elevation (West)



Front Elevation (South)

Rev	Date	Details	Drawn	Checked
01	14.02.2023	Initial Scheme	NRS	NRS

SCROXTON & PARTNERS

Northampton - 01933 698 001 London - 0203 745 8018
northampton@scroxtonandpartners.co.uk london@scroxtonandpartners.co.uk

Client:
Mr & Mrs Colton

Project Name:
Garden House Extension

Site Address:
Garden House
Hickmire
Wollaston

Drawing Number: 1277 SAP 00 00 GA A 00110 SO 01
Revision: 01

Drawing Title: Proposed Plans & Elevations
Volume:

Project Lead: NRS Stage: 02 Project Phase: 00

Scale: 1:100 Paper: A3 1m 2m 3m 4m

Only agreed dimensions are to be taken from this drawing. All dimensions are to be checked on site before any work is put in hand. If in doubt, ask. This drawing must be read in conjunction with all other relevant project drawings, schedules and specifications as listed on the most recent Scroxton & Partners drawing. No part of this drawing may be copied, reproduced, or used in any way without prior written permission from one of the Scroxton & Partners partners. All rights reserved. © Copyright Scroxton & Partners