




NORTH EAST ELEVATION

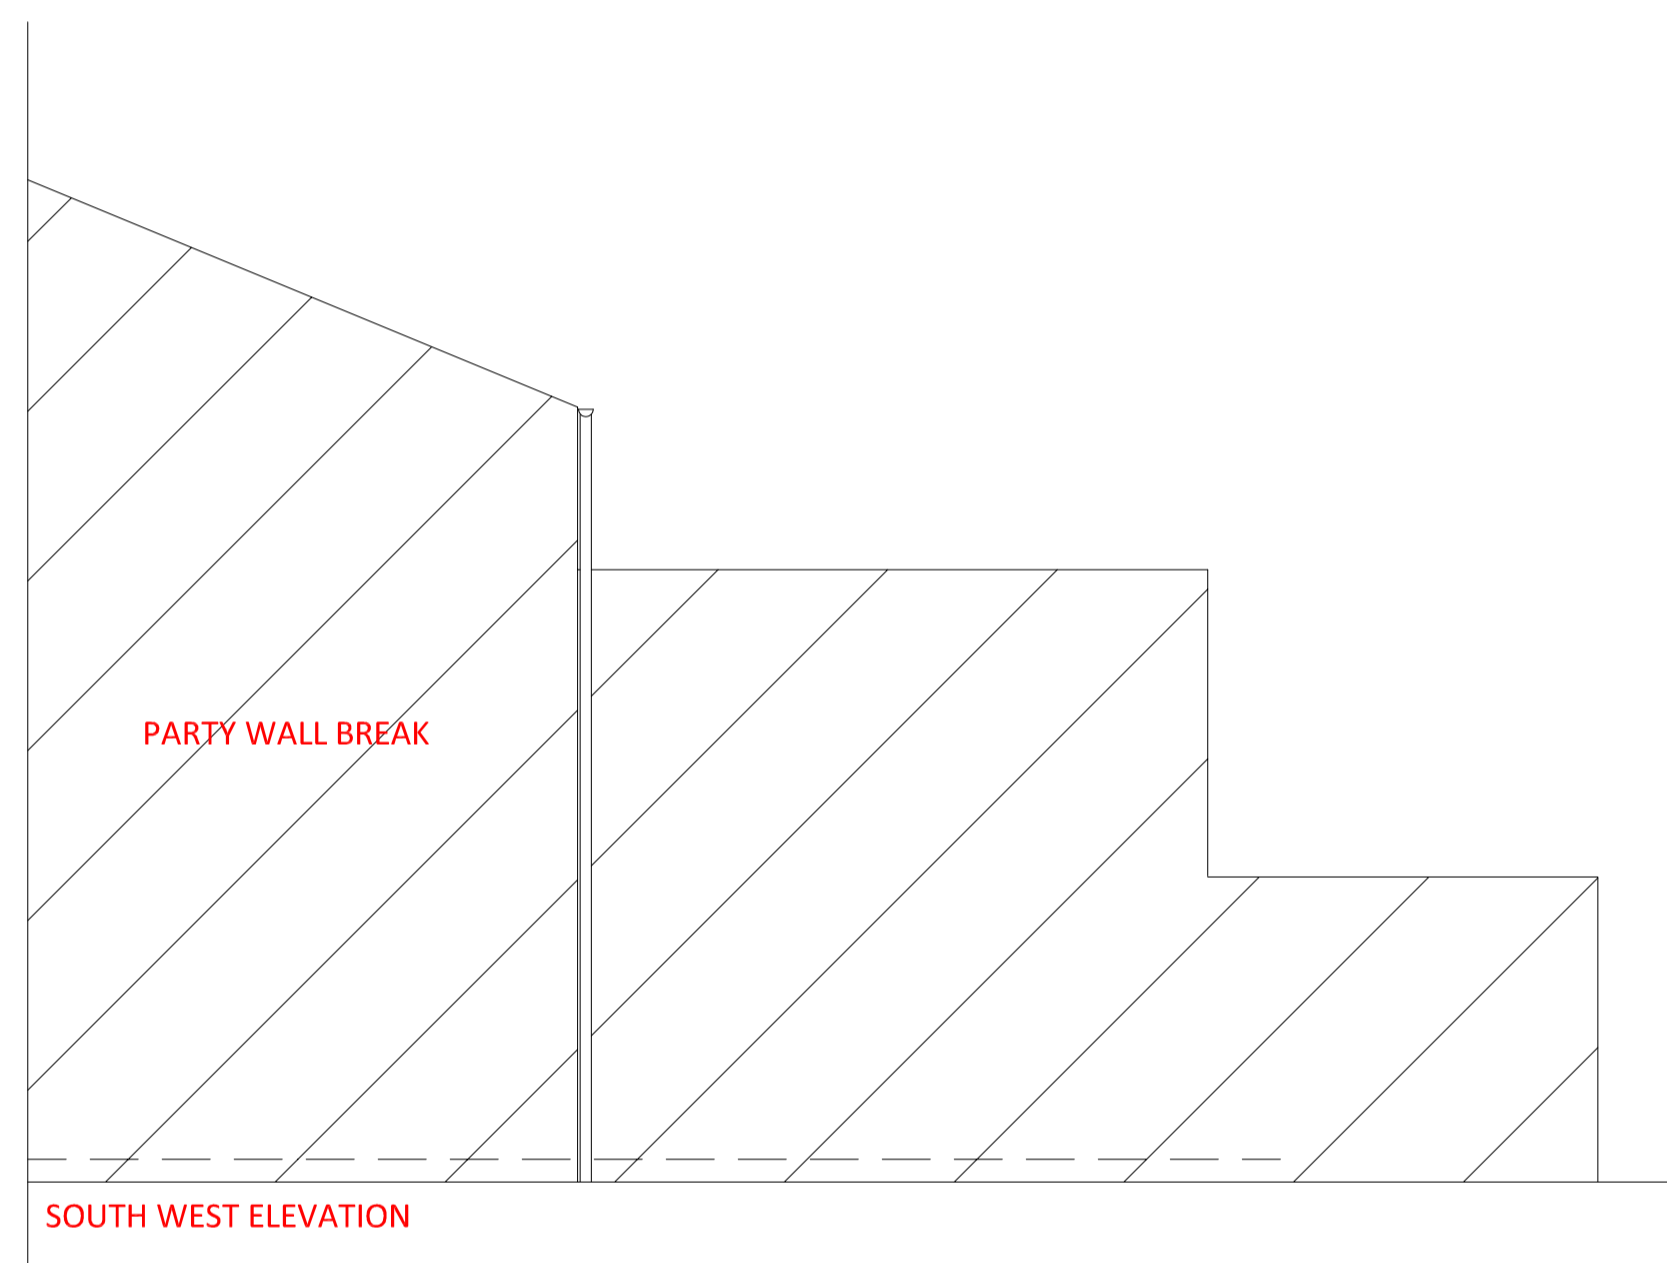


SOUTH WEST ELEVATION

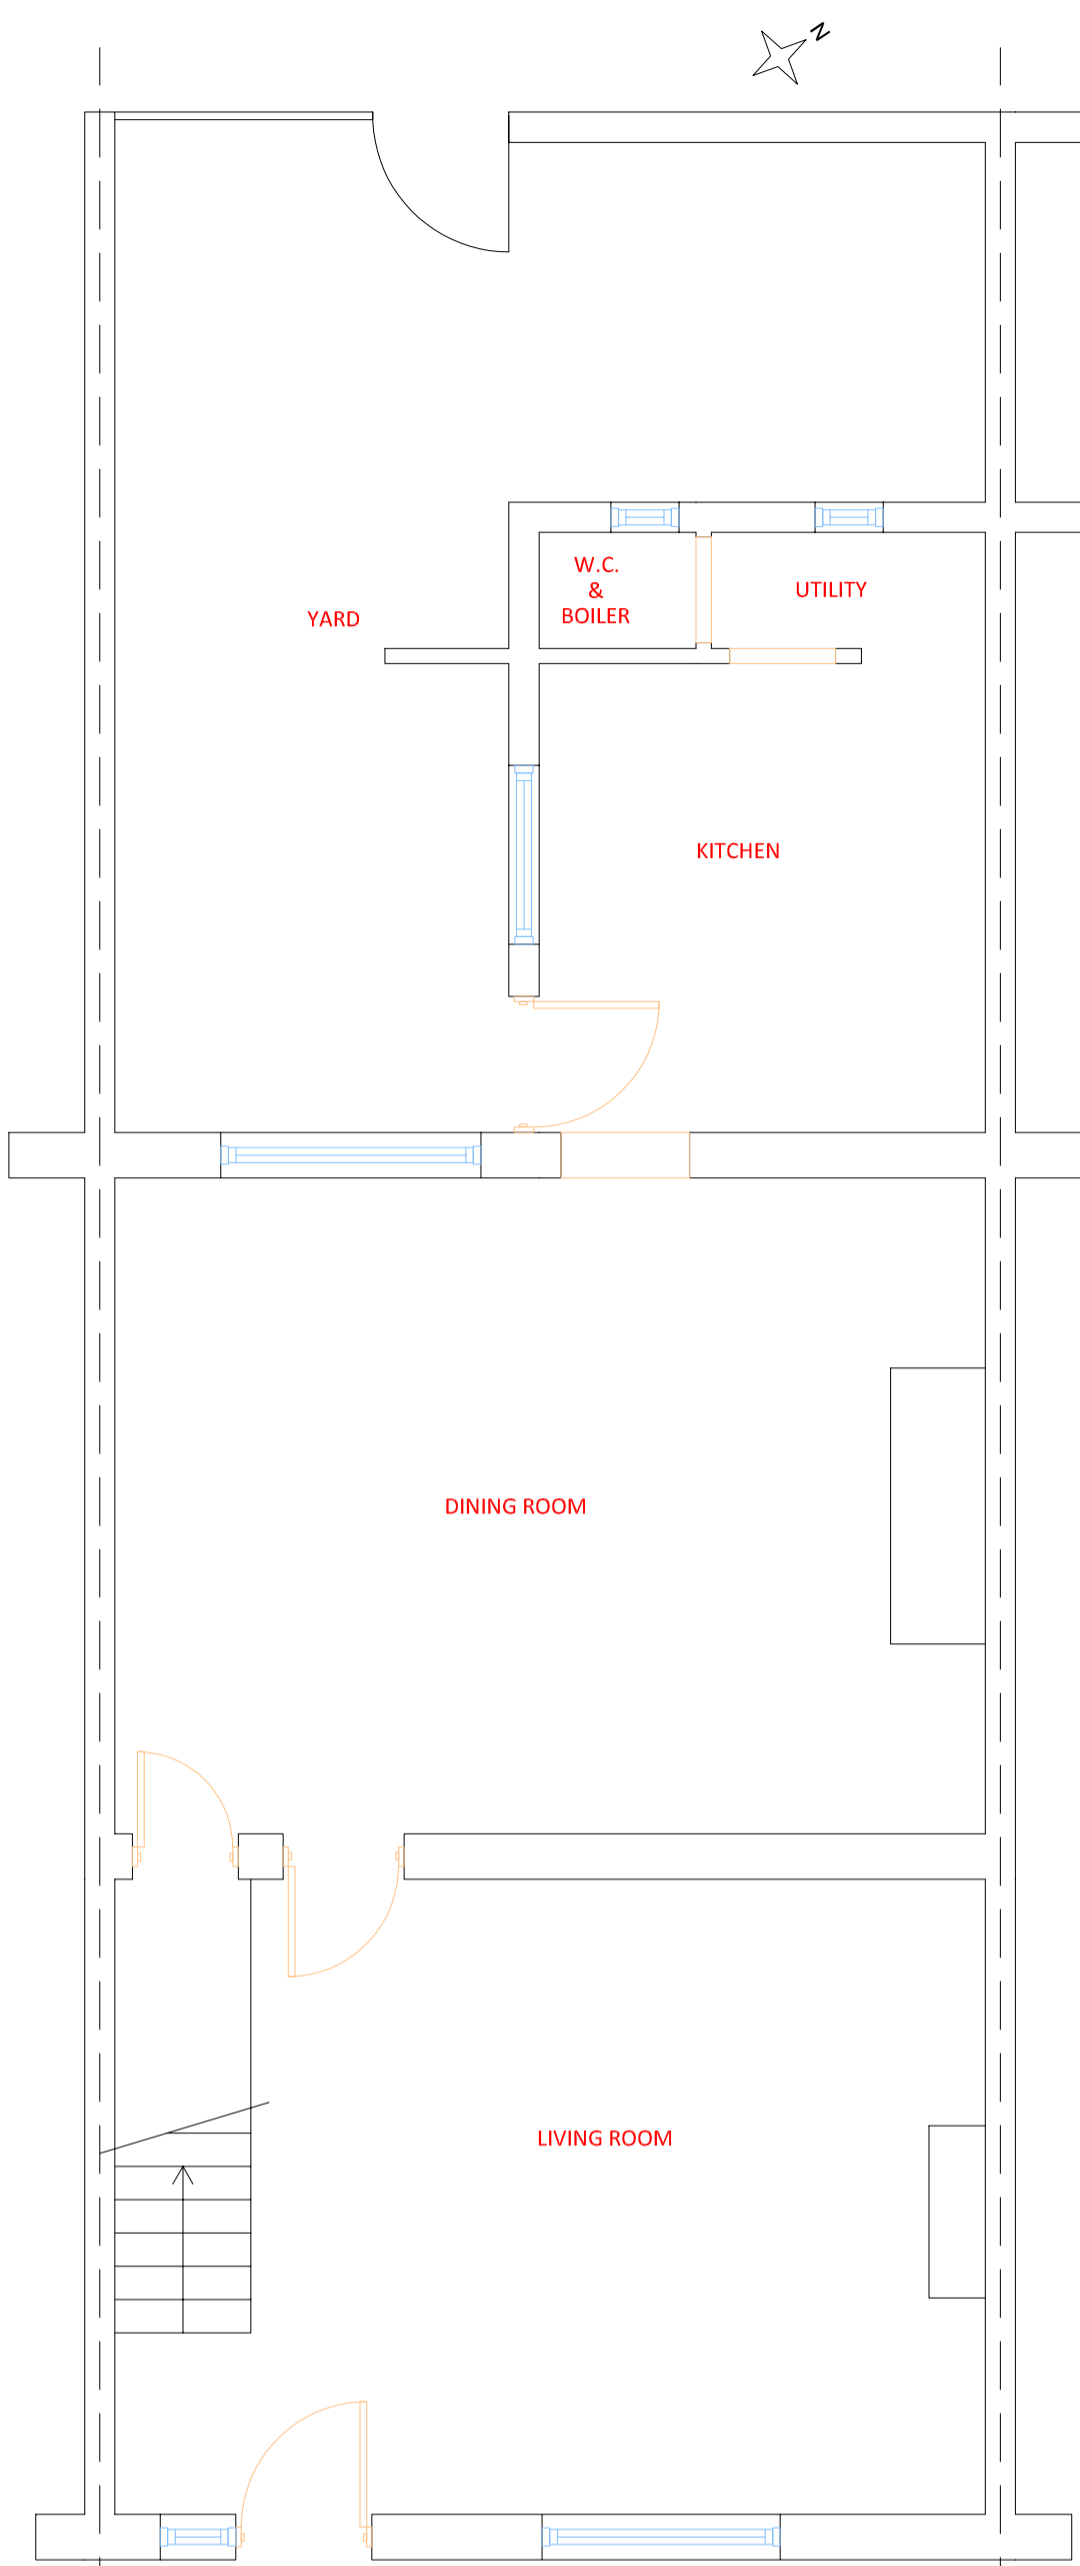



GROUND FLOOR PLAN

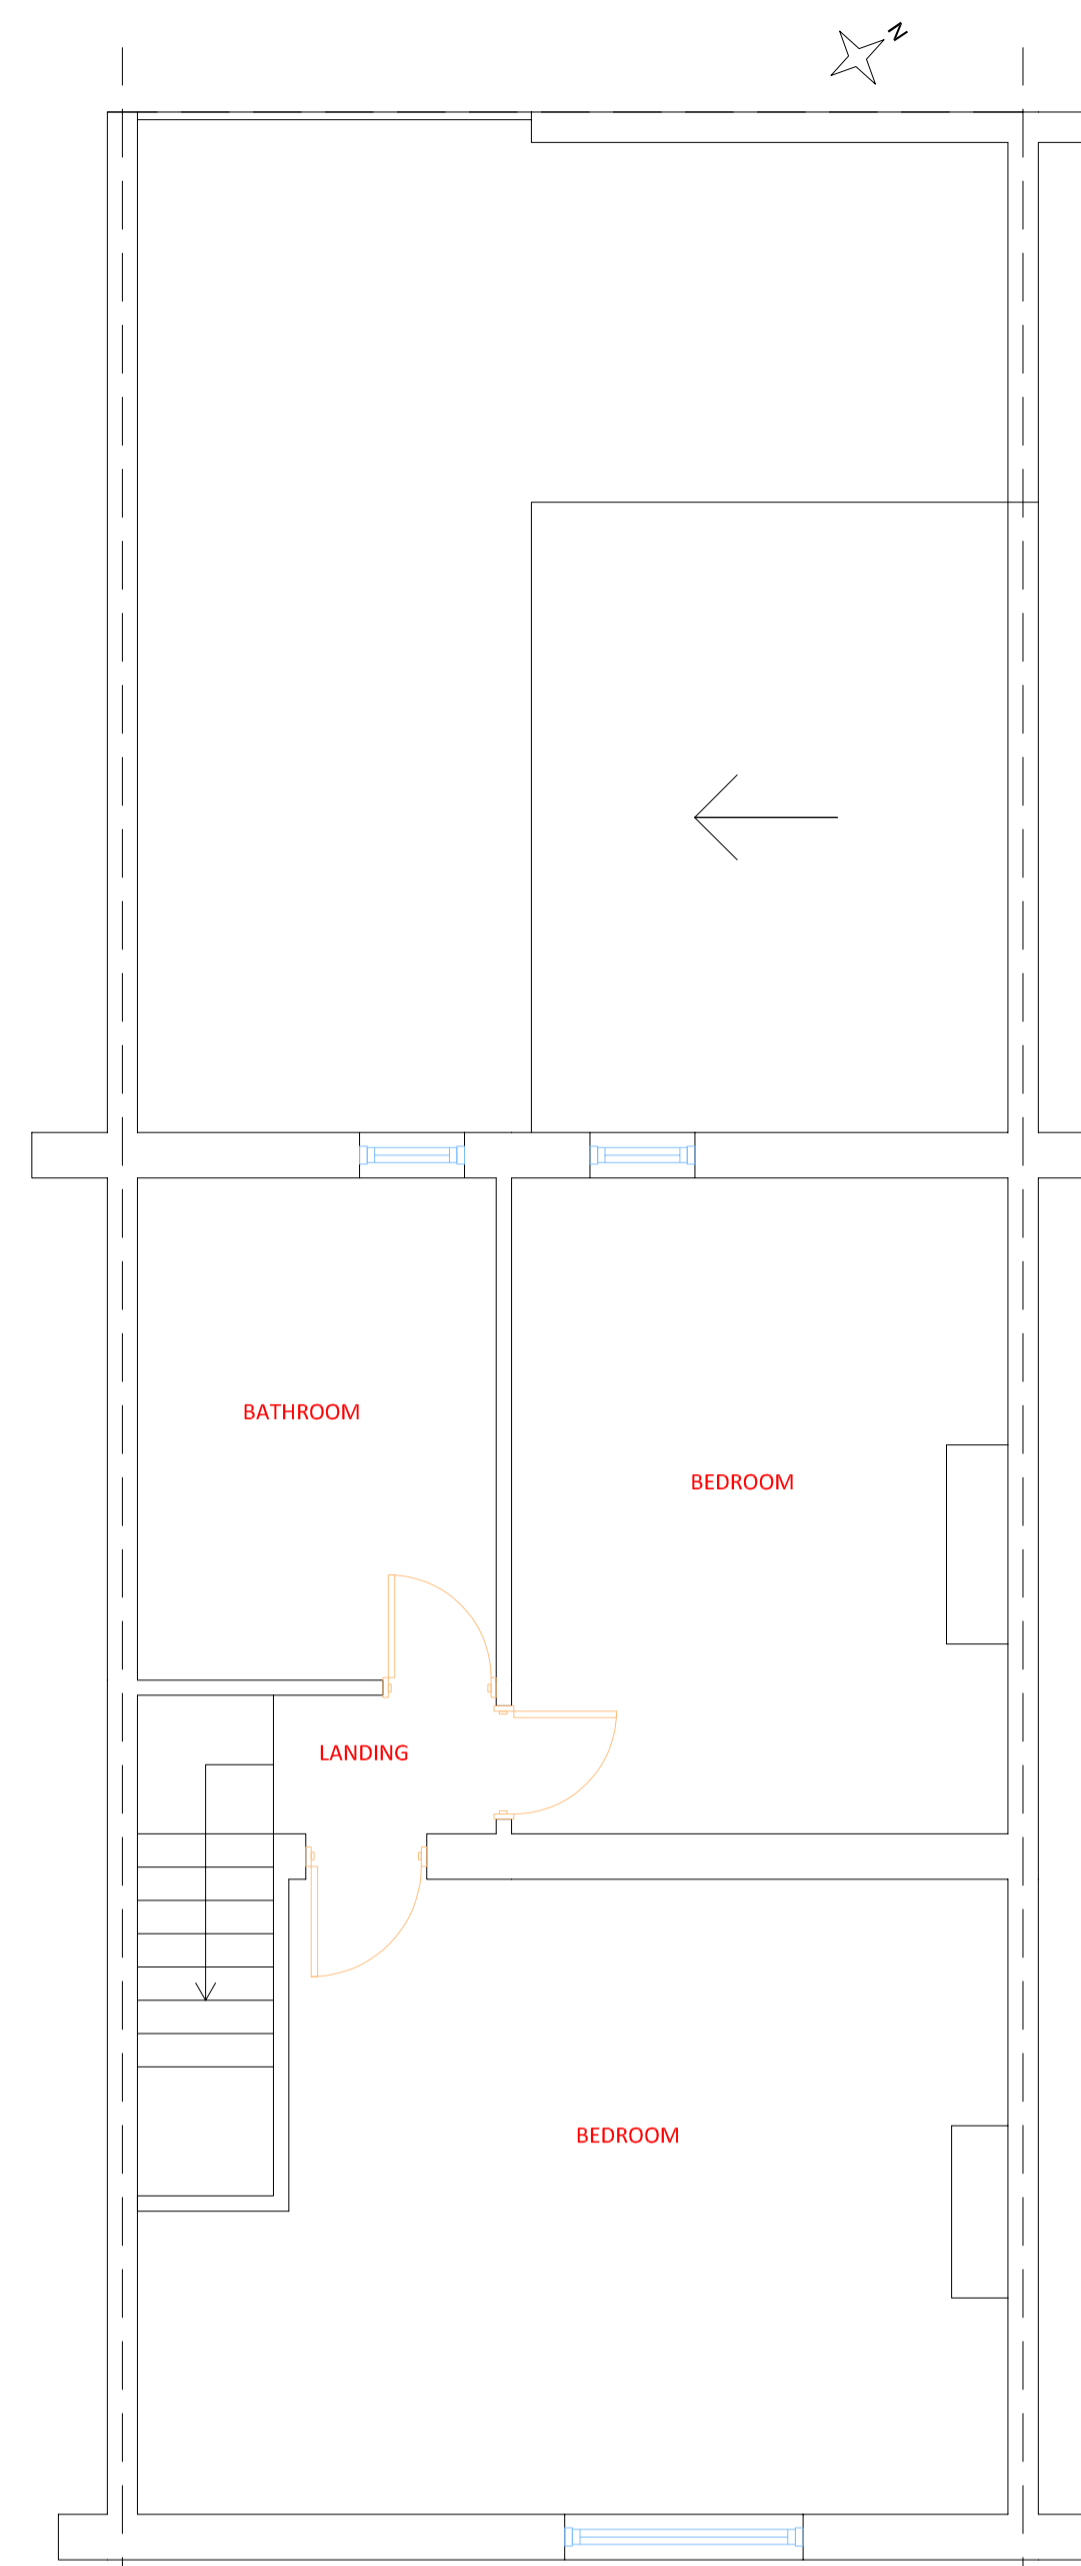


FIRST FLOOR PLAN

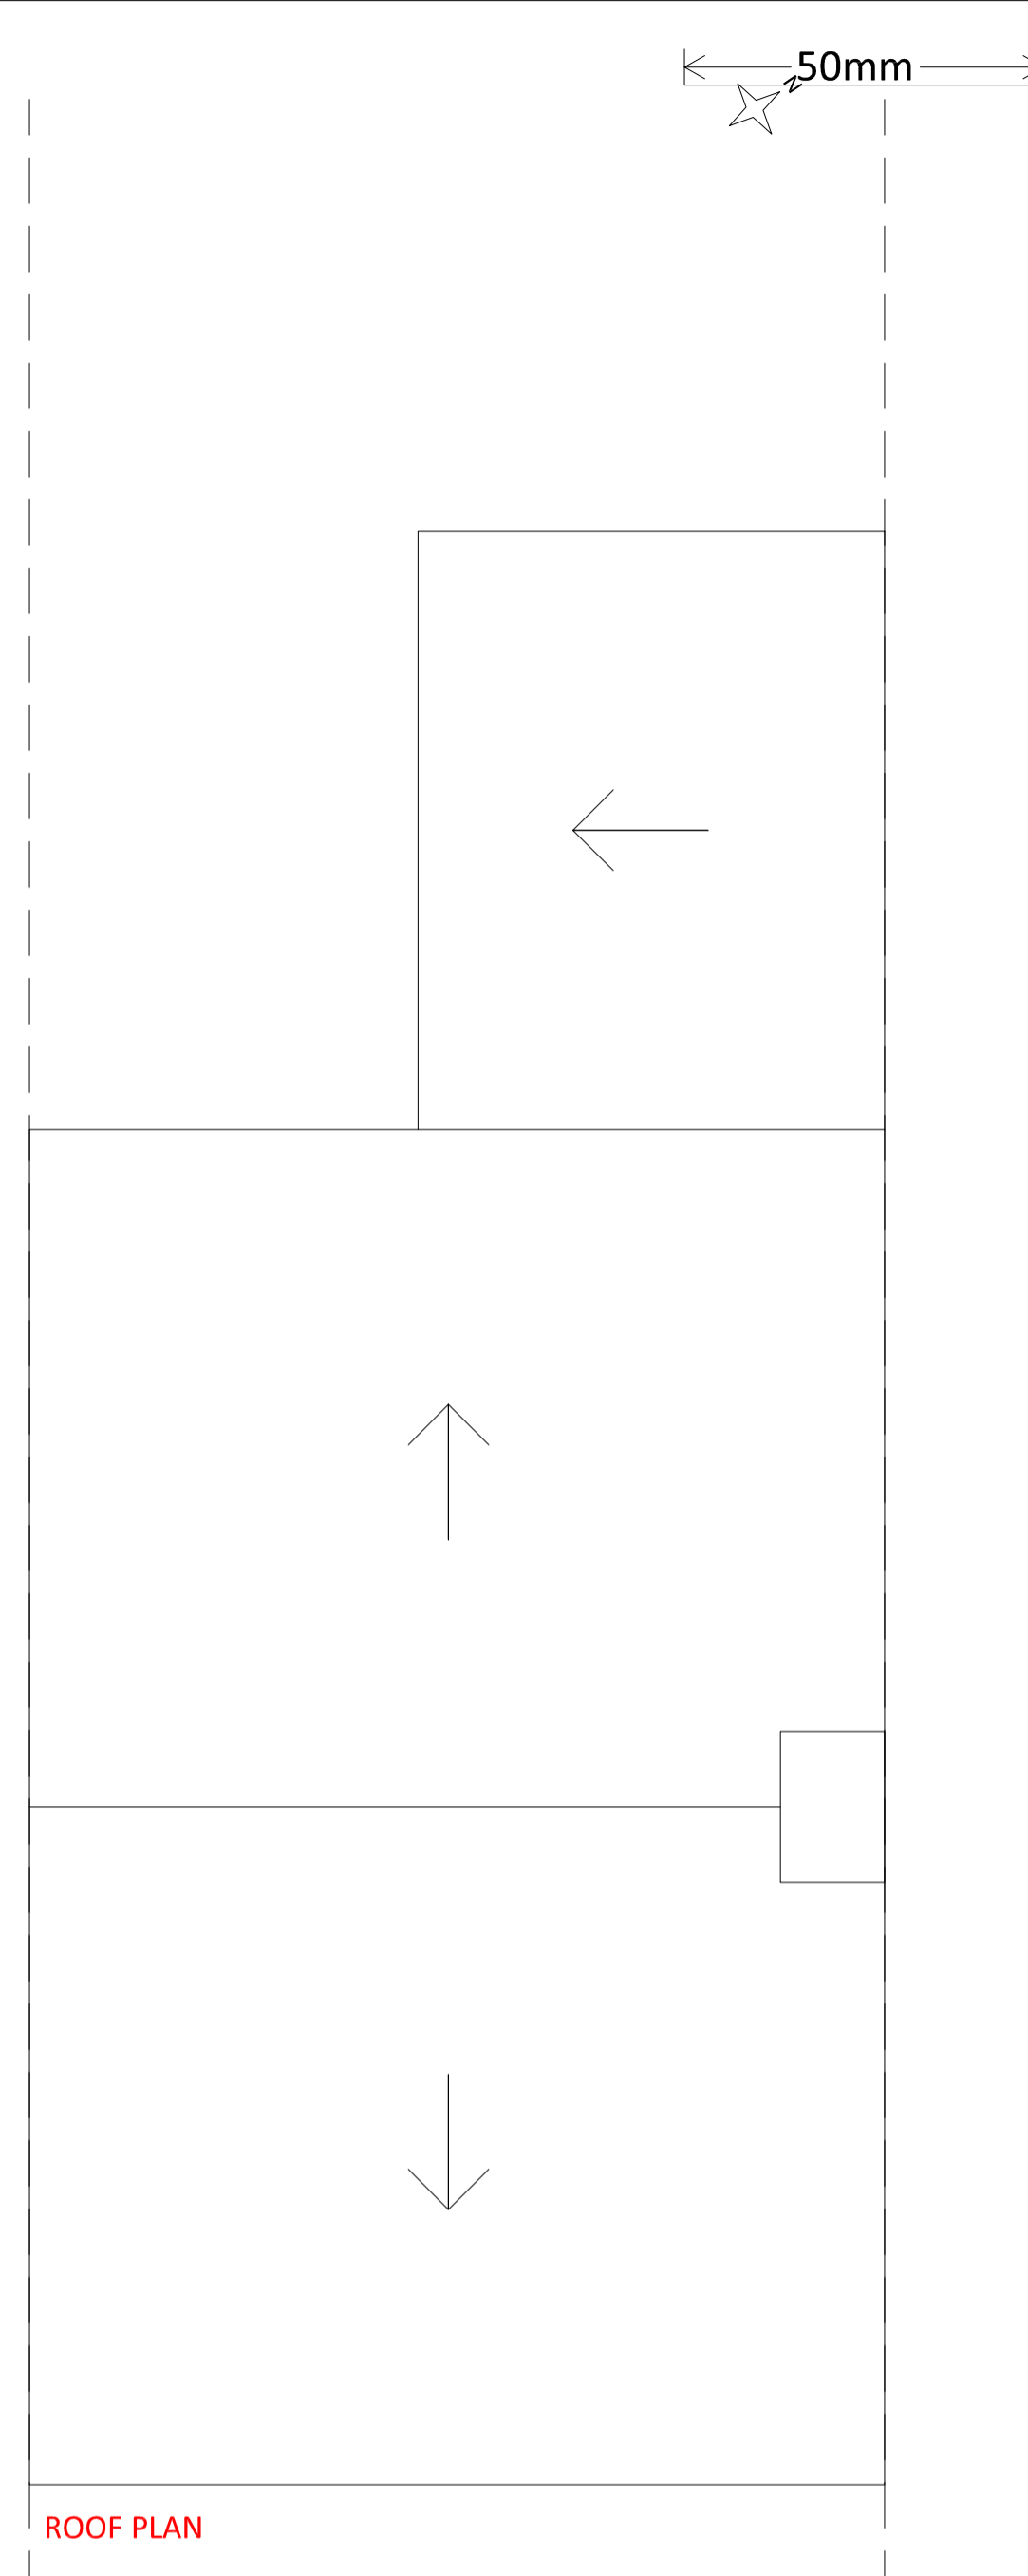


ROOF PLAN

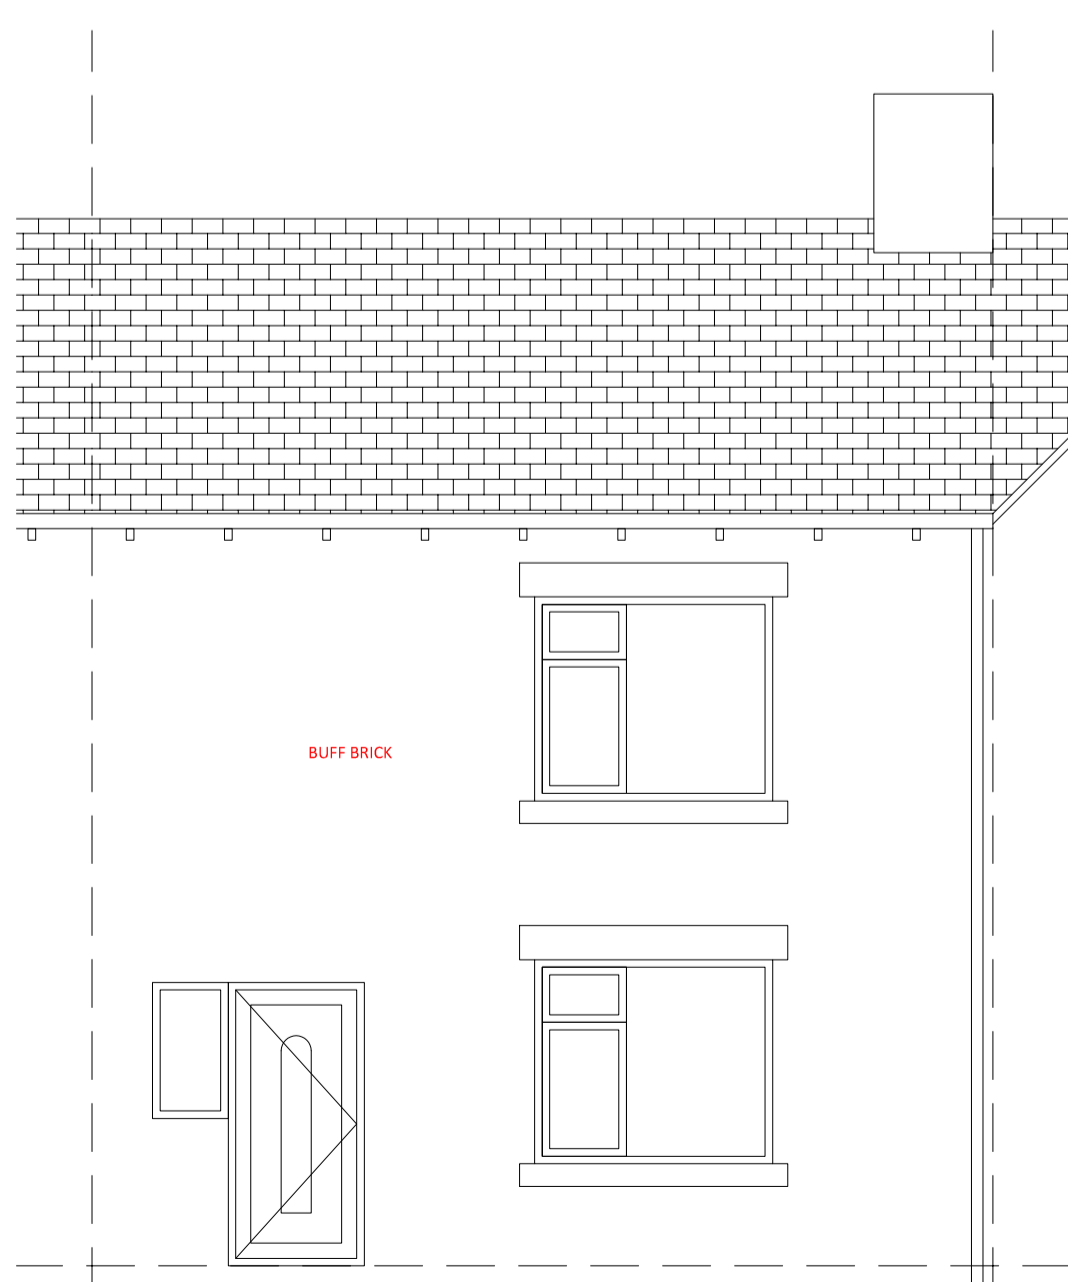 

NORTH WEST ELEVATION

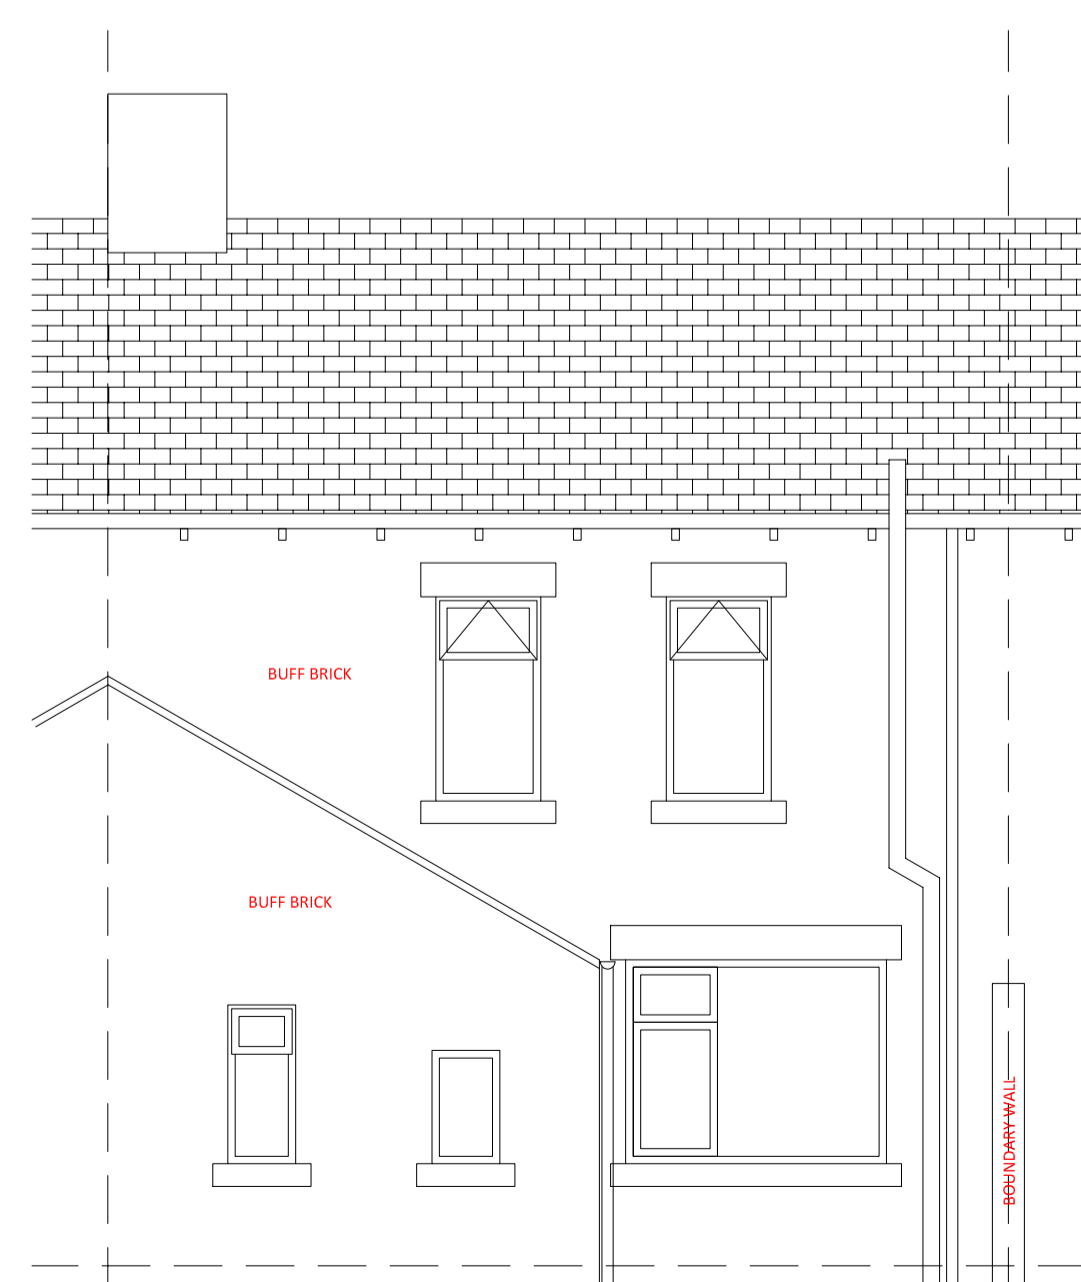

SOUTH EAST ELEVATION (INSIDE YARD)

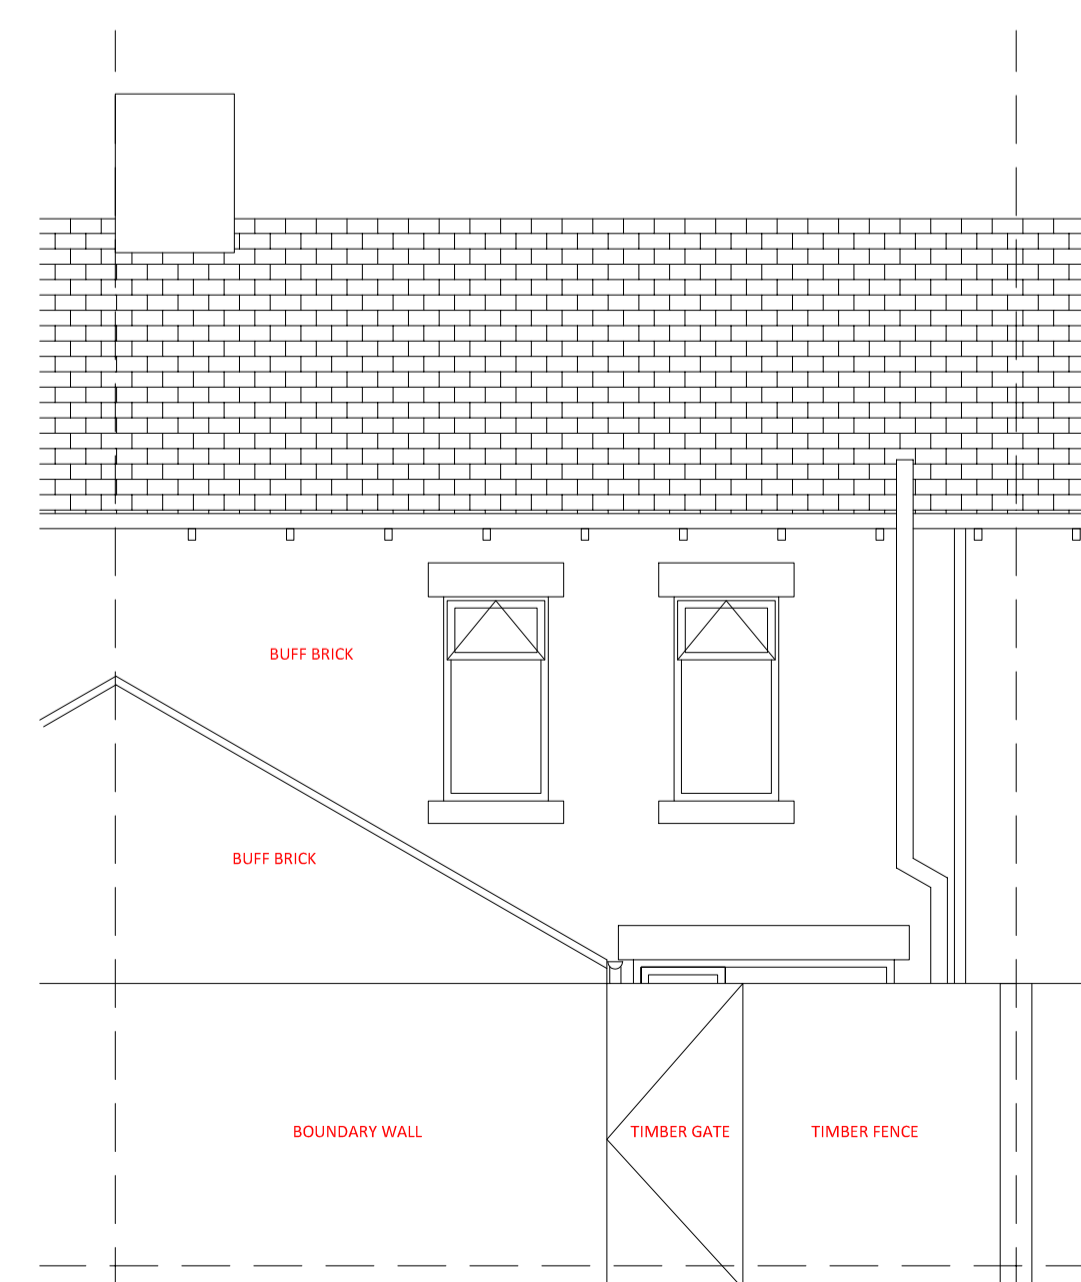

SOUTH EAST ELEVATION (OUTSIDE YARD)

REV.2 SCALE AND NORTH STAR ADDED MARCH 2023  
 REV.1 FIRST ISSUE MARCH 2023

**DWG. TITLE-** Existing  
**DWG. No.-** 001  
**CLIENT-** Ms. K. Elliott  
**SCALE-** 1:50 @ A1  
**PROJECT-**  
 Kitchen Extension  
 3 Boland Road, Lynemouth, NE61 5UB

DATE- March 2023

**LILLIE**  
**DESIGN CONSULTANTS LTD.**  
 07734995569  
 LILLIE.DC@OUTLOOK.COM

© LILLIE DESIGN CONSULTANTS LTD.