


EXISTING GROUND FLOOR PLAN

A3

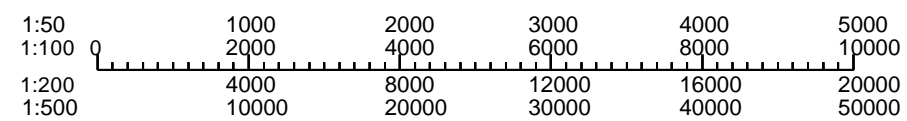

DRG NO. HP 5723 ISSUE A
11/2/2023 SH 3

SCALE 1:50

P.S. DESIGNS

PROPOSED EXTENSION AT
10 FULLERTON CLOSE
FLEET
GU51 1BJ