




LOCATION PLAN  
1:1250

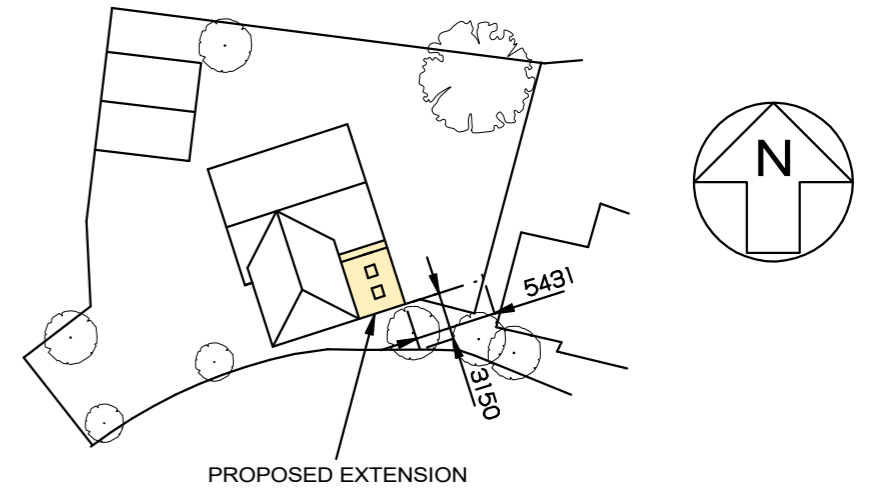

PROPOSED SITE PLAN  
1:500

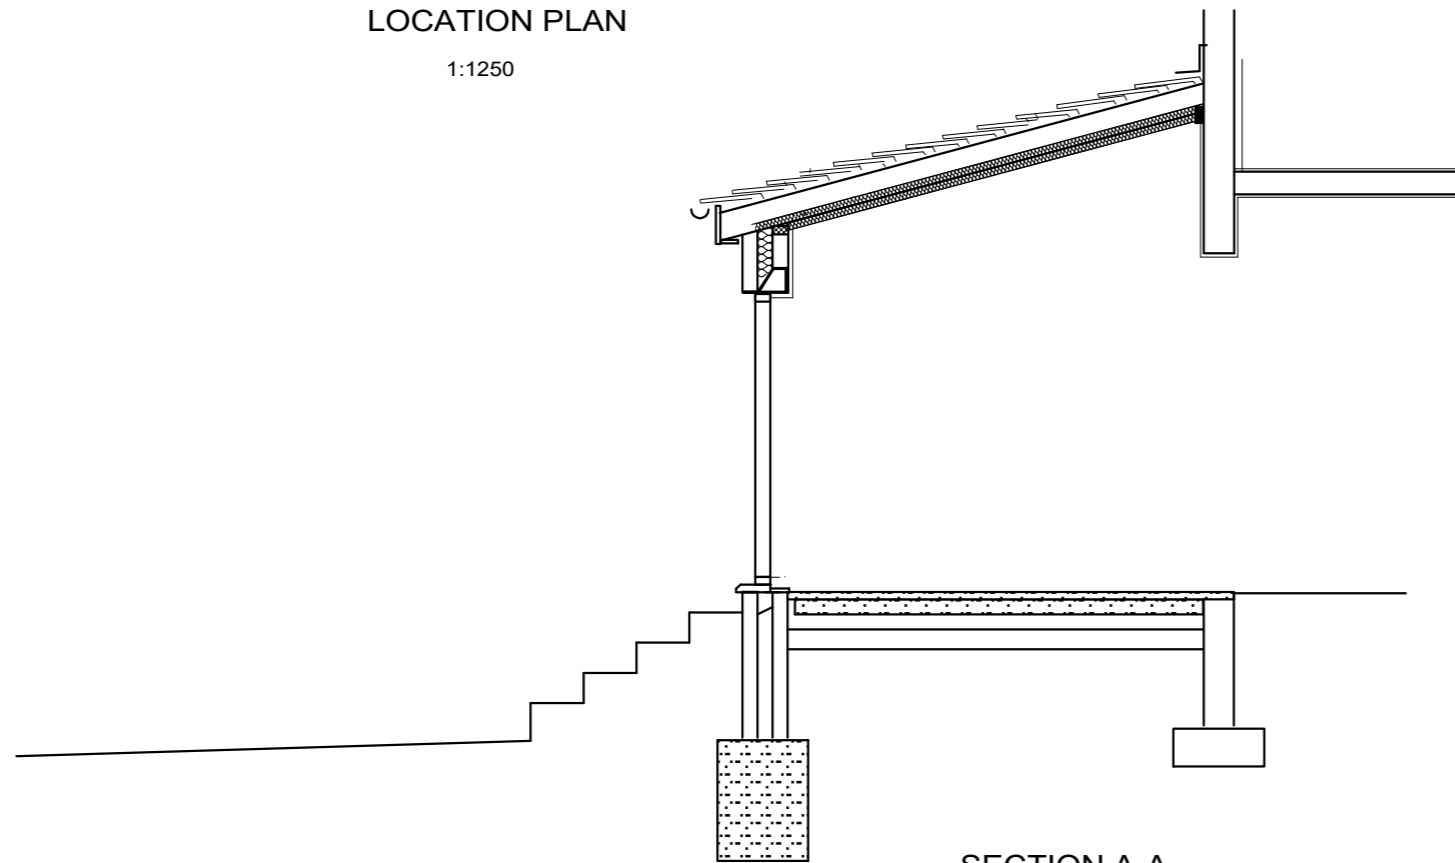


SECTION A-A  
1:50

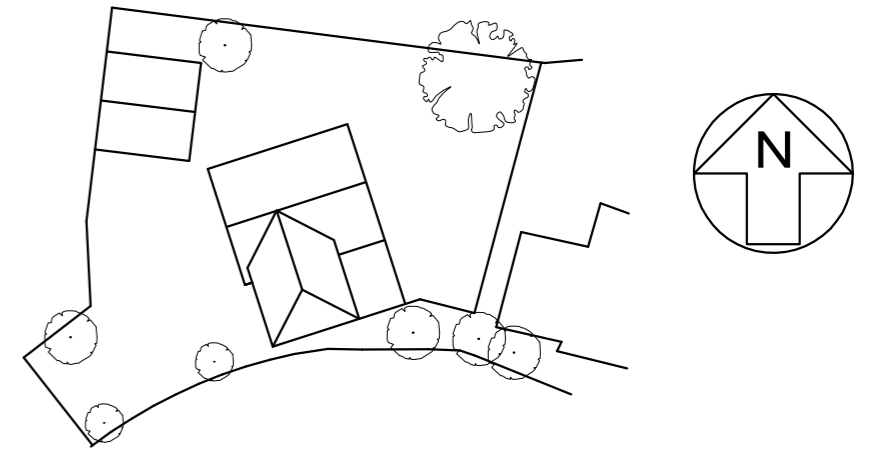

EXISTING SITE PLAN  
1:500

© CROWN COPYRIGHT LICENCE NO 100047098

A3

 

DRG NO. HP 5723 ISSUE A1  
15/3/2023 SH 4

SCALE 1:50, 1:500 AND 1:1250

**P.S.DESIGNS**

TEL 01784 450219 07956332516  
peterslator@gmail.com

PROPOSED EXTENSION AT  
10 FULLERTON CLOSE  
FLEET  
GU51 1BJ