



South West Elevation

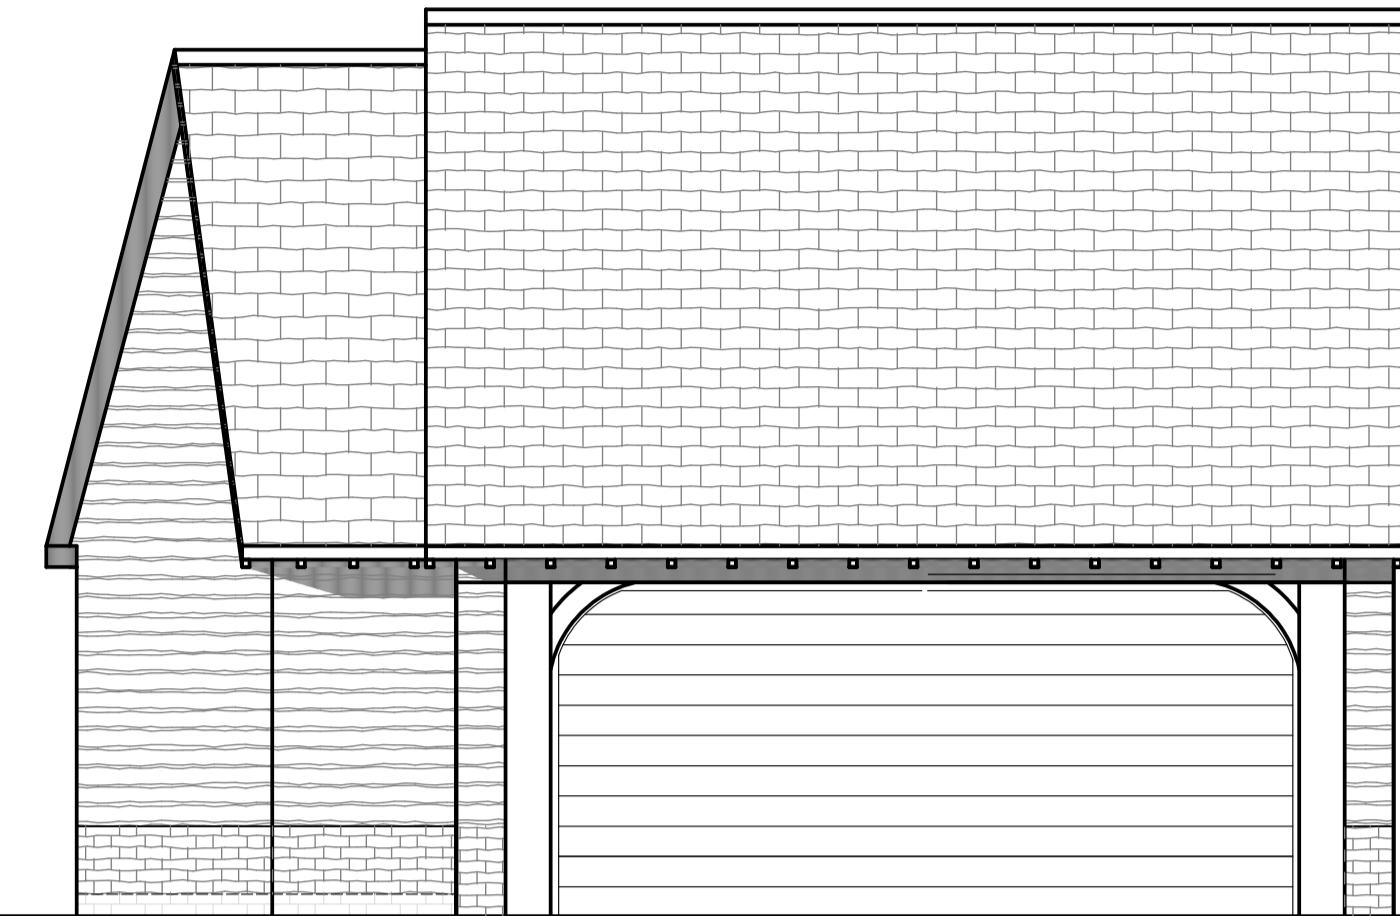


South East Elevation

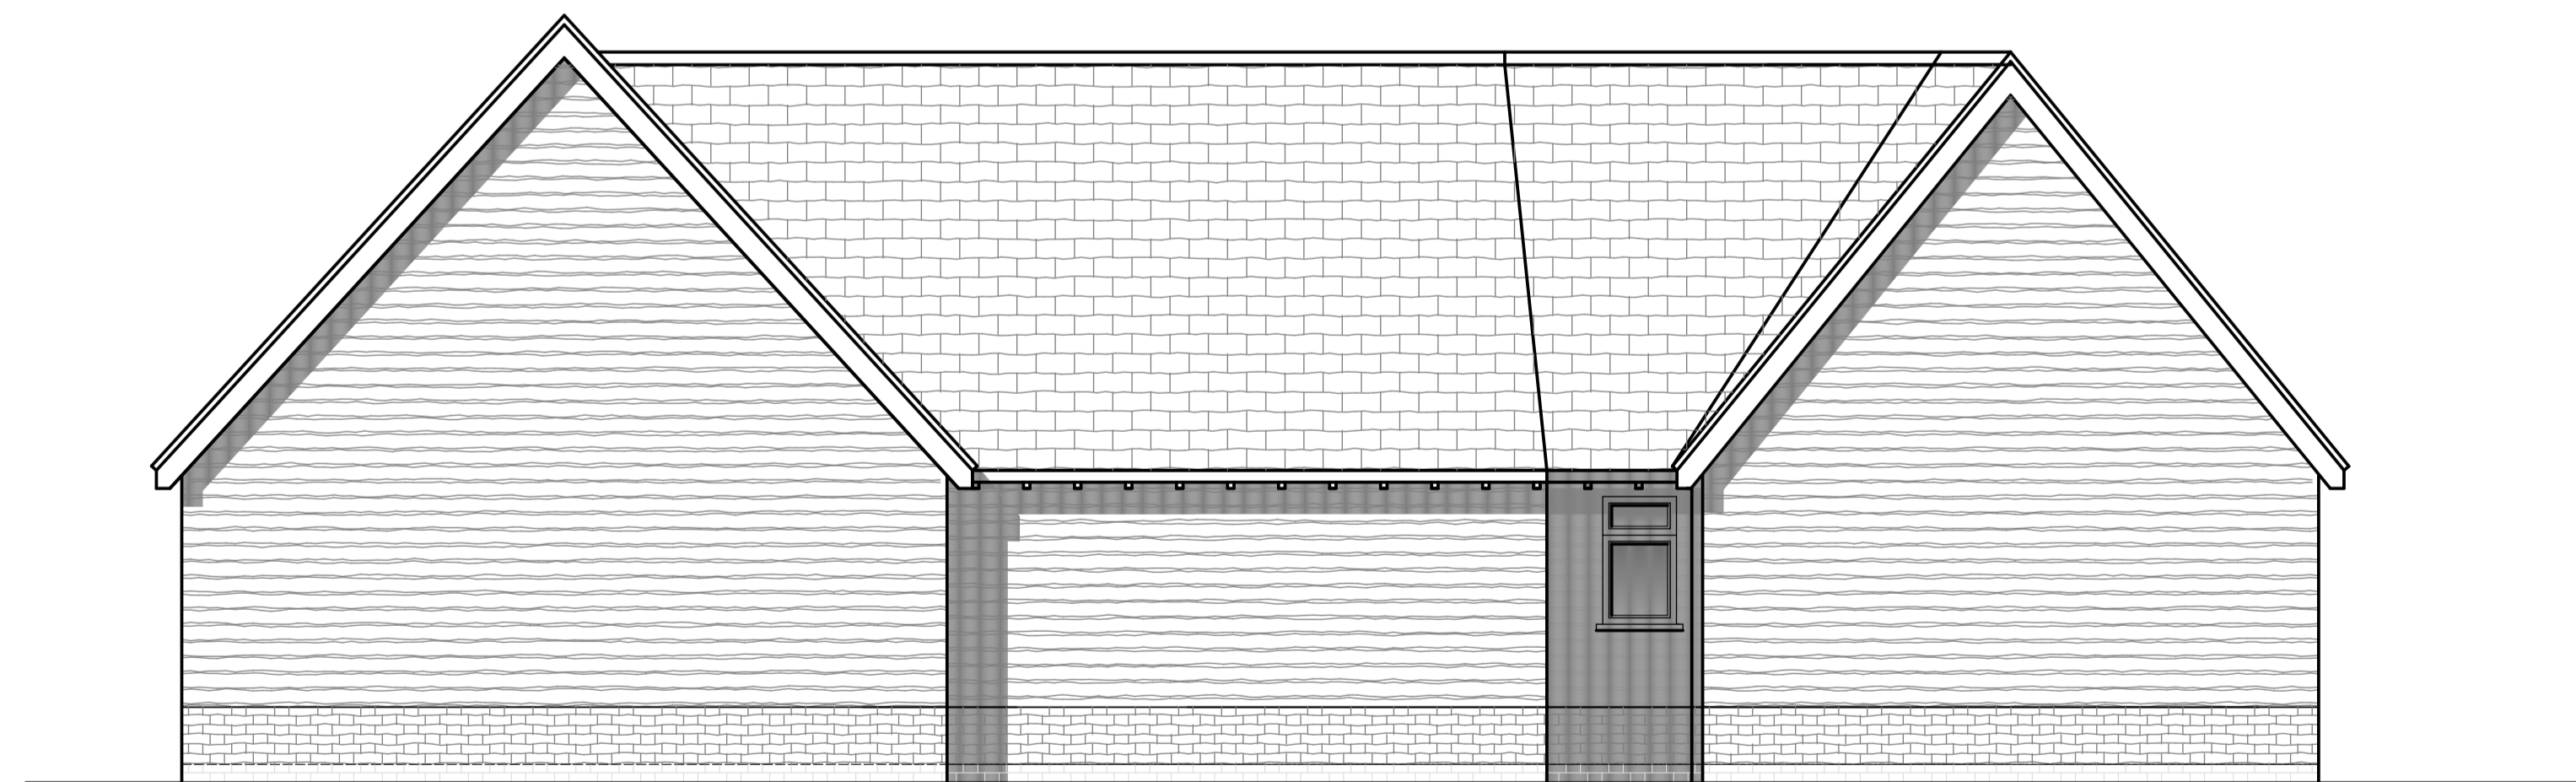

North East Elevation



North West Elevation

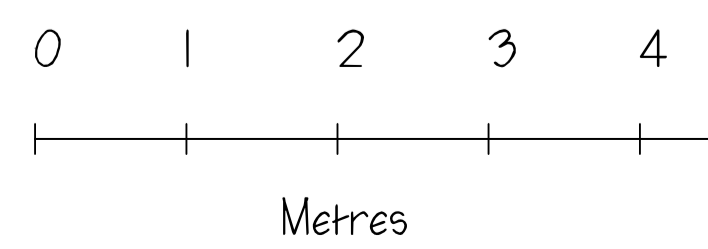

MONARCH

Design and Build Ltd

9 Bury Lane
Bramfield
Hertfordshire
SG14 2QL
Tel: 01992 500008
Mobile: 07812 243399
Email: nethankins@hotmail.com

Project
Proposed Annex
The Elms
Cottored
SG9 9PX

Drawing Title
Proposed Elevations

Scale 1/50 @ A1	Date Feb 2023	Drawn by NH
--------------------	------------------	----------------

Drawing No. NH/1001/02	Rev.
---------------------------	------