
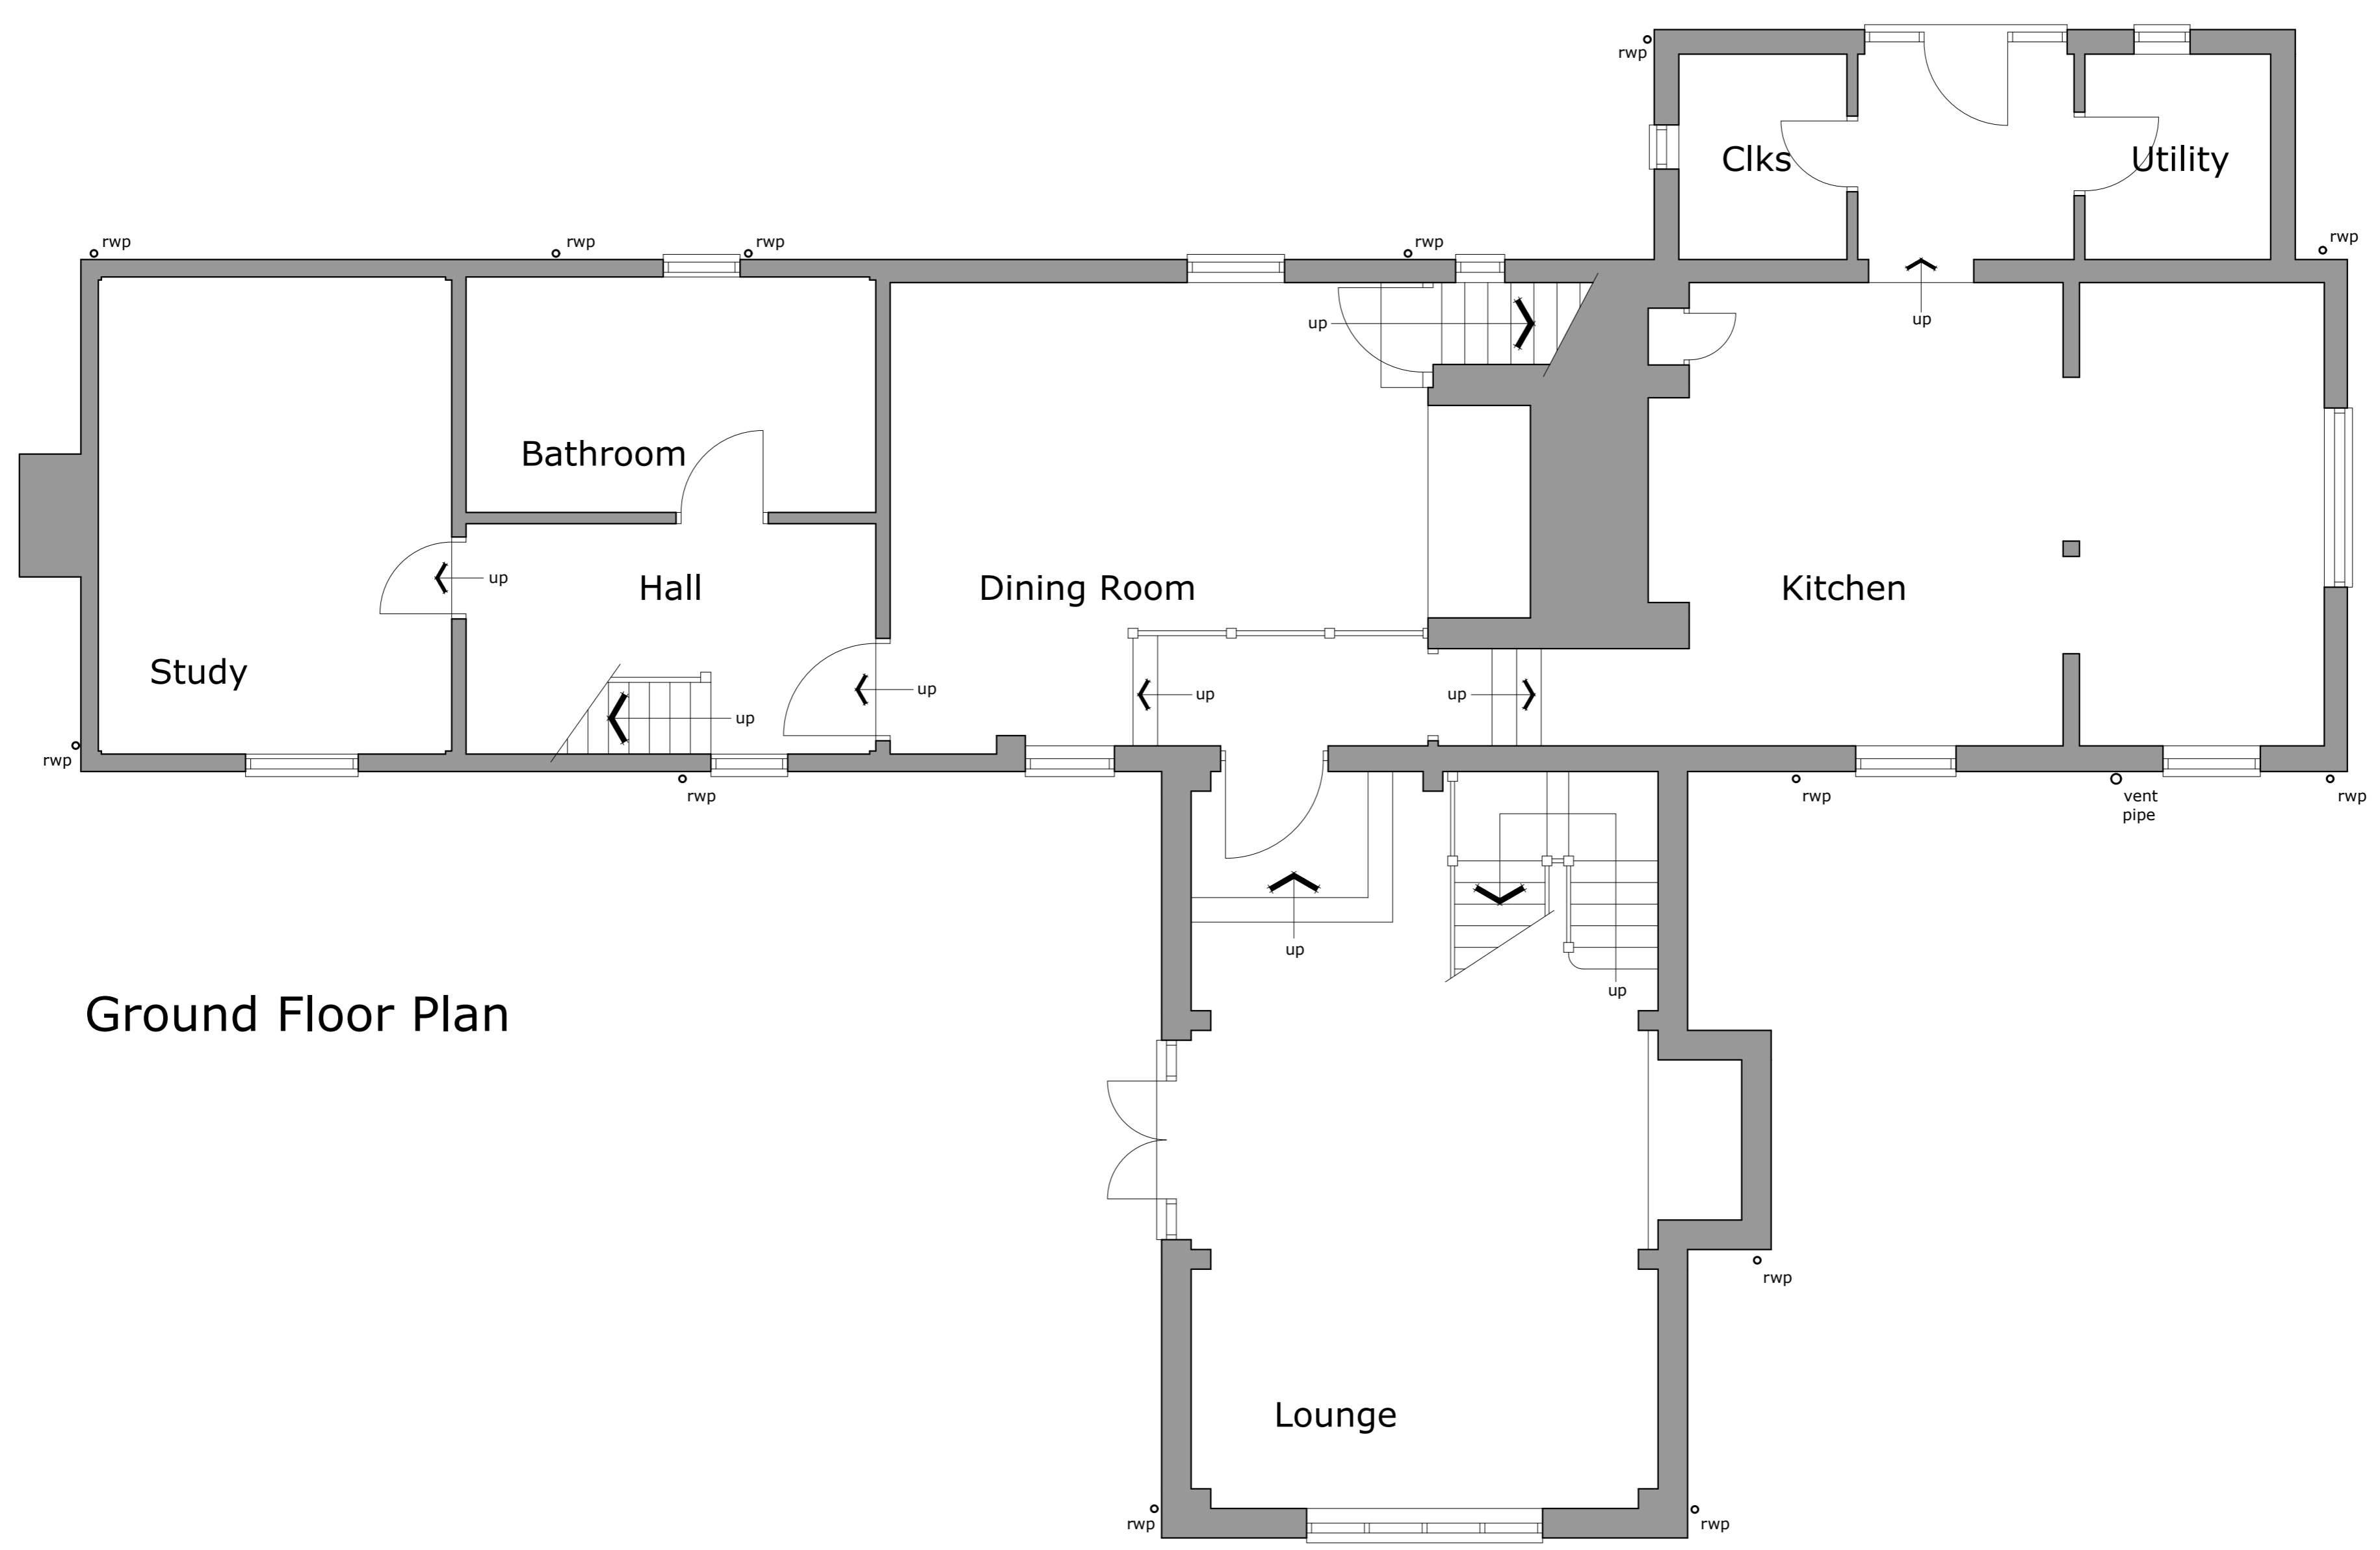


GENERAL NOTES <small>This drawing, the information contained, the works and concepts detailed are copyright of G.H. Design Ltd. and may not be reproduced or made use of, either directly or indirectly without express written consent. Do not scale off this drawing either manually or electronically. All heights, levels, work is put in hand.</small>	ground and first floor plans as existing	 G.H. Design G.H. Design Limited The Newhouse Stuart Works High Street Wordsley, Stourbridge West Midlands, DY8 4FB t: 0121 704 0700 e: mail@ghdesign.co.uk w: www.ghdesign.co.uk client access portal: www.ghd-portal.co.uk	Mr. R. Lugsdin Lower House Farm Middlehope Craven Arms	SHEET SIZE: A1 SCALE: 1:50 DATE: February 2023 DRAWN BY: GH DRAWING No: 23-2568 / 01
---	----------------------------------------------------	---	------------------------------------------------------------------------	--------------------------------------------------------------------------------------------------



First Floor Plan



Ground Floor Plan