




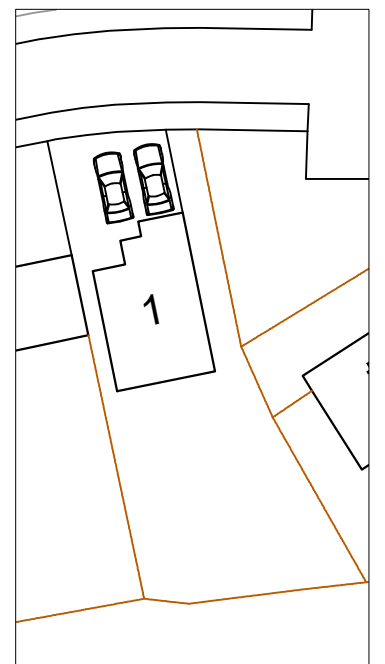

FRONT ELEVATION

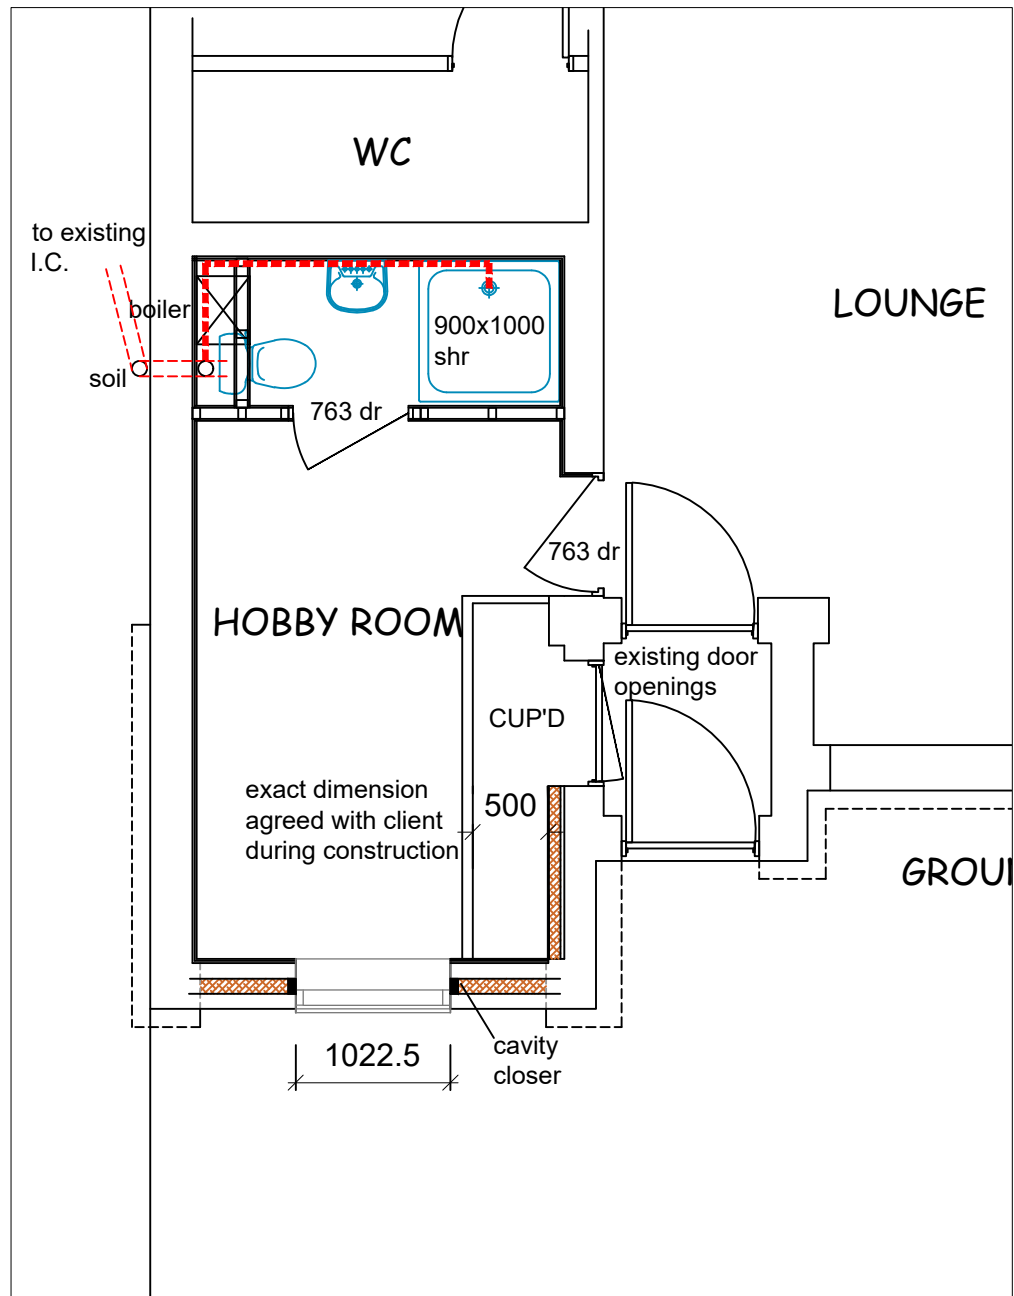

FRONT ELEVATION

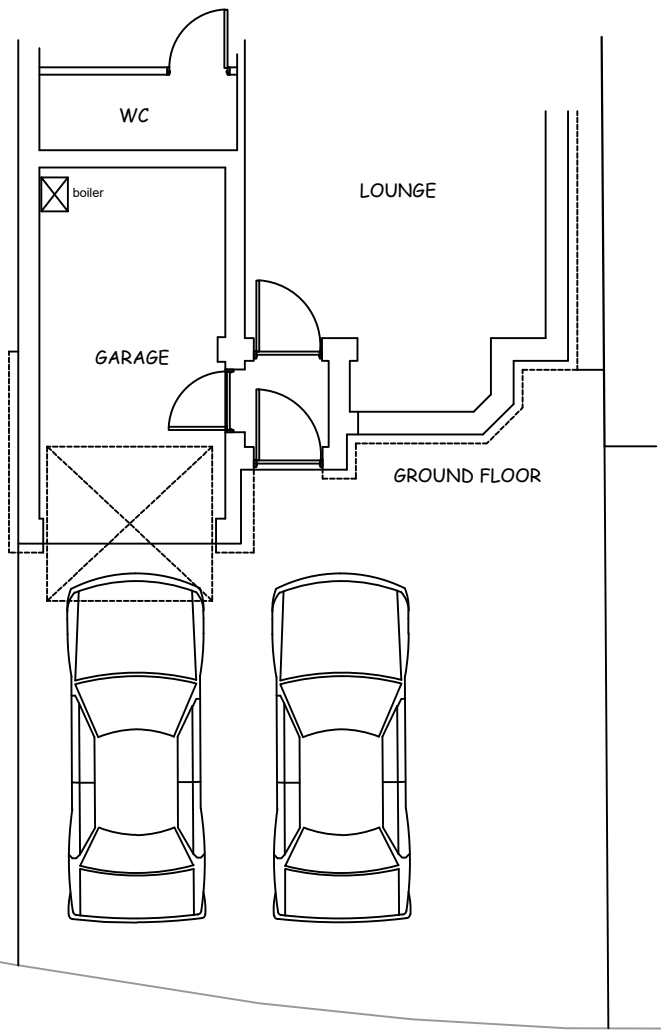

Site Plan 1:500

Job Title  
1, Hutton Close Fishburn.  
Conversion of garage to  
Hobby Room

Drawing Title  
Existing & Proposed Elevations &  
Plans

Scale @ A3  
SCALE 1:100 and 1:50

Date  
DATE March 2023

Drawing No. DRGNO	Plan/1	Revision -
----------------------	--------	---------------