


FIRST FLOOR PLAN

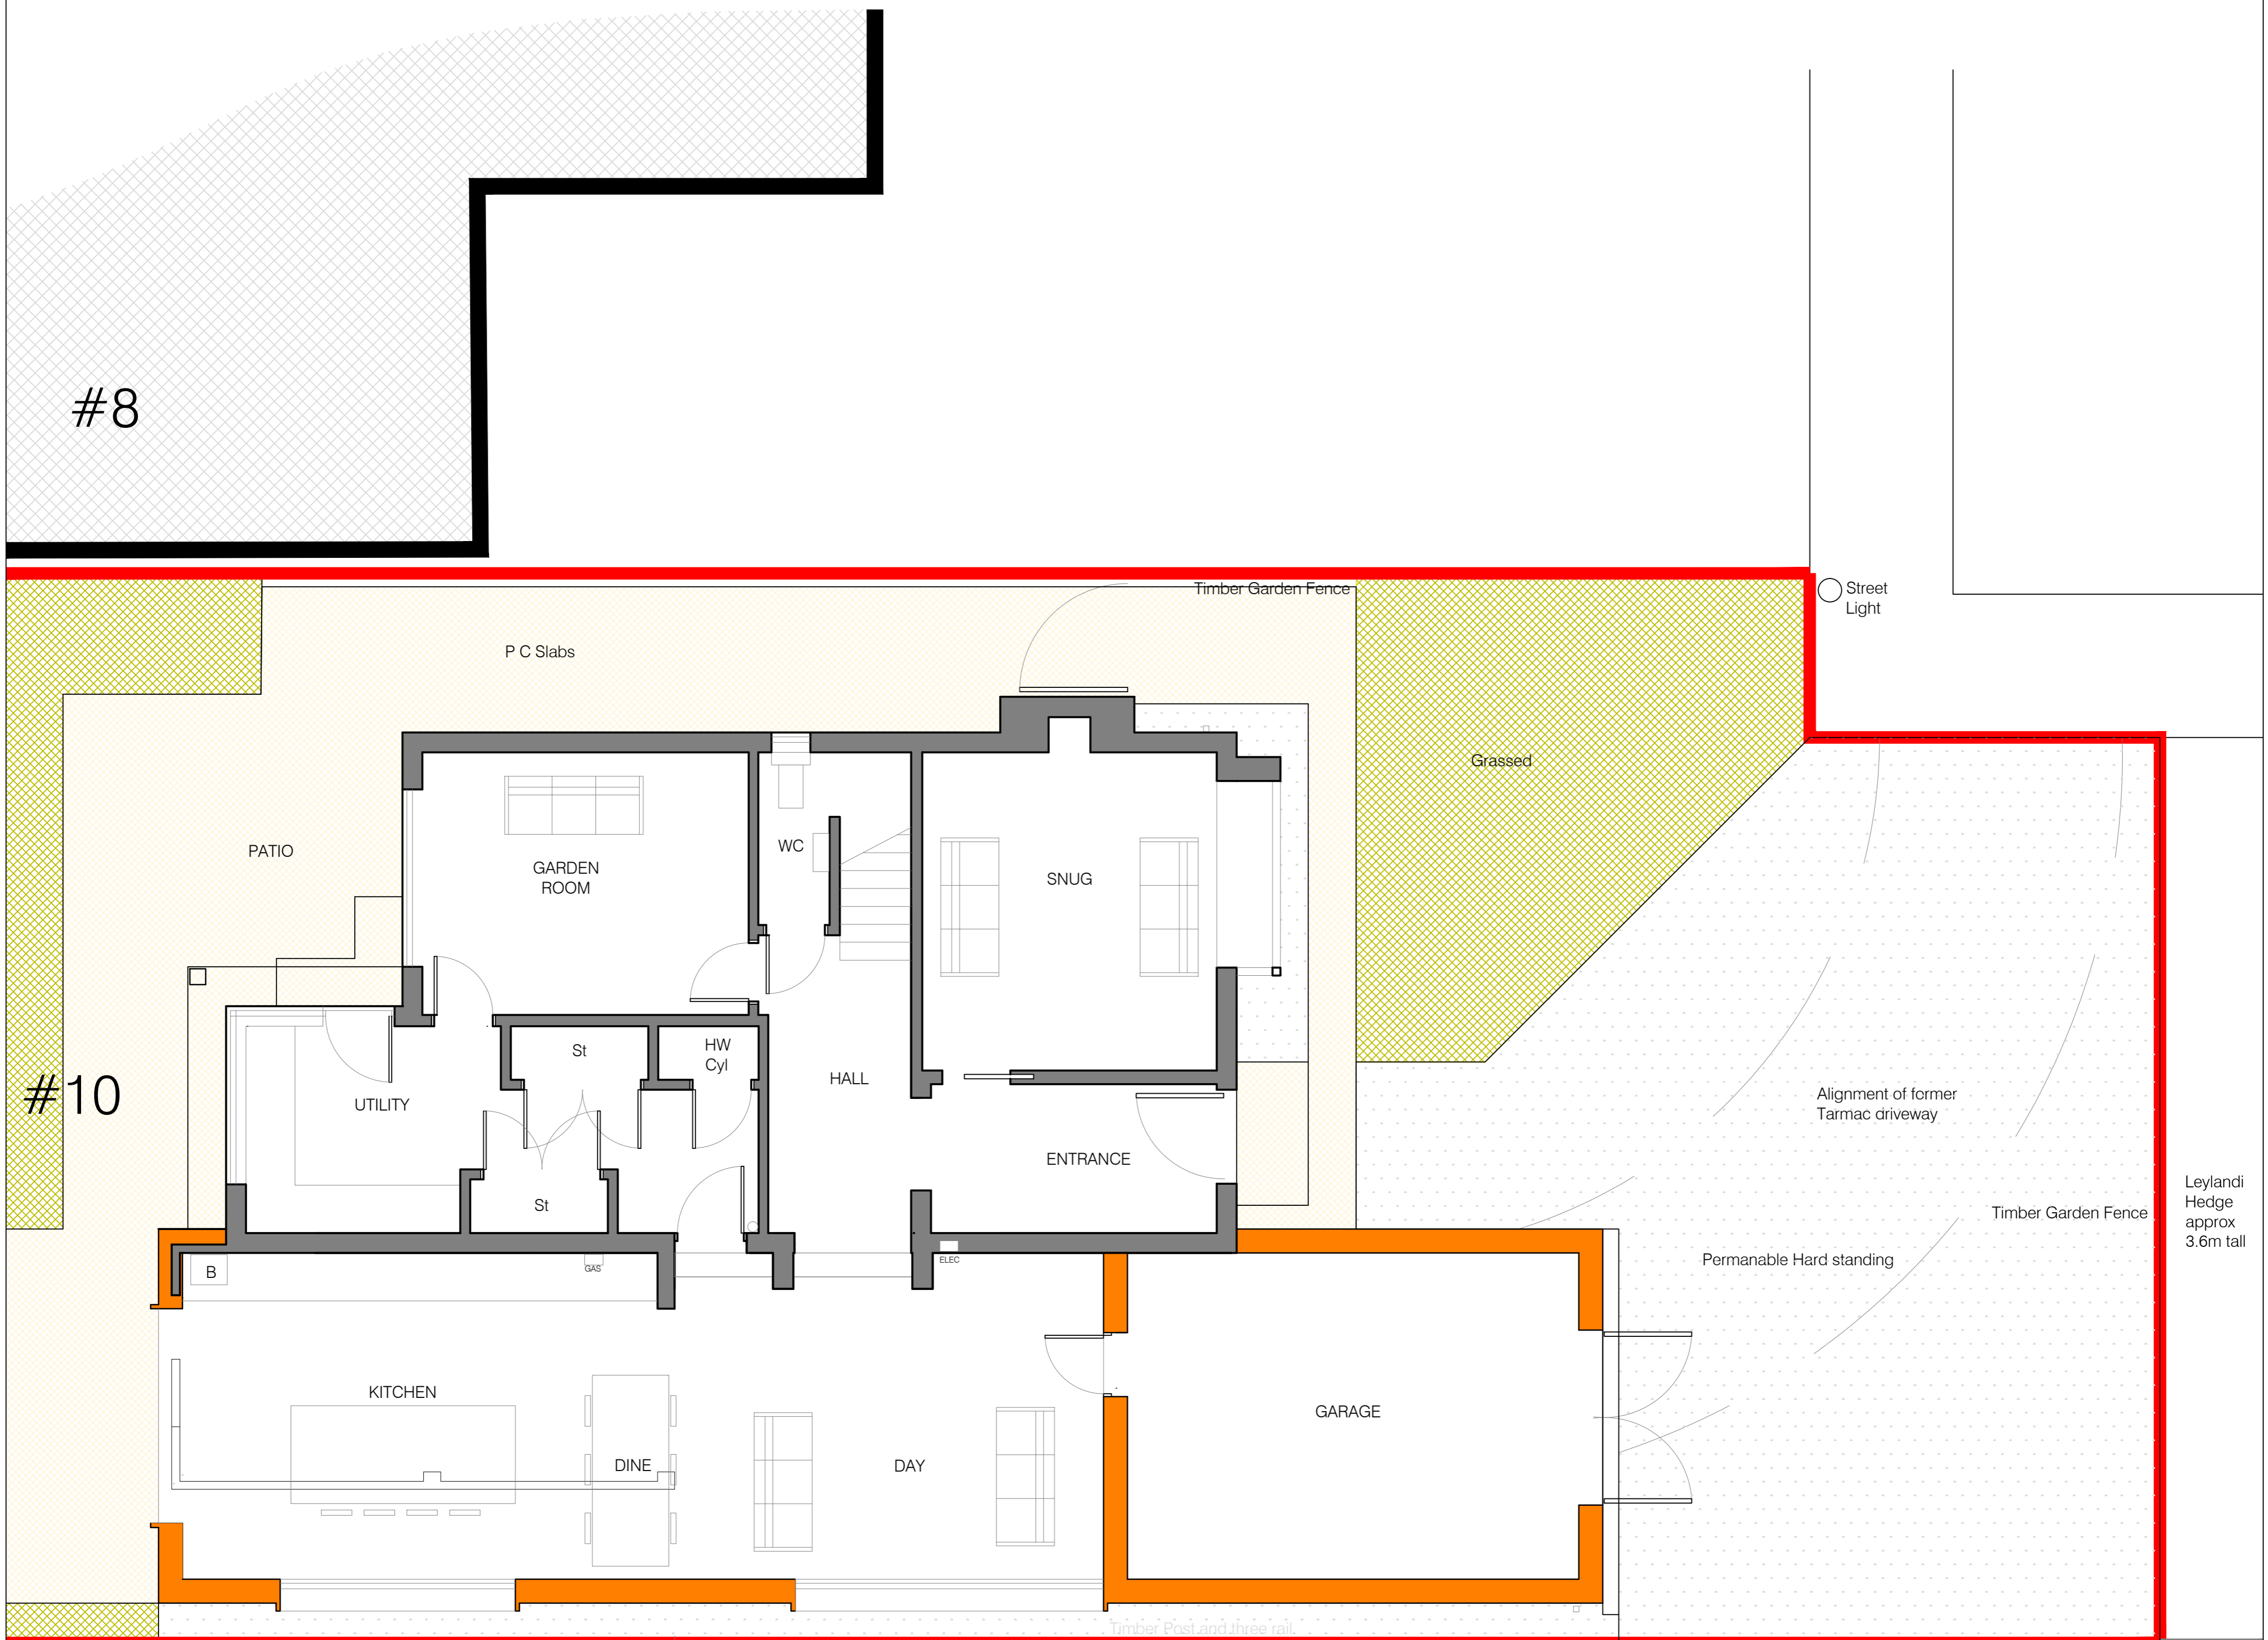

GROUND FLOOR PLAN

Planning Issue

revision	date	comment
Plot No: 10 The Rowans Skelton YORK		
Client: Mr & Mrs G Morgan		
Project Title: Proposed Floor Plans		
Date:	Scale:	Drawn:
02/2023	1:50 @ A1	G.Mo.
Drawing Number:		201/ 007/ -