


#8

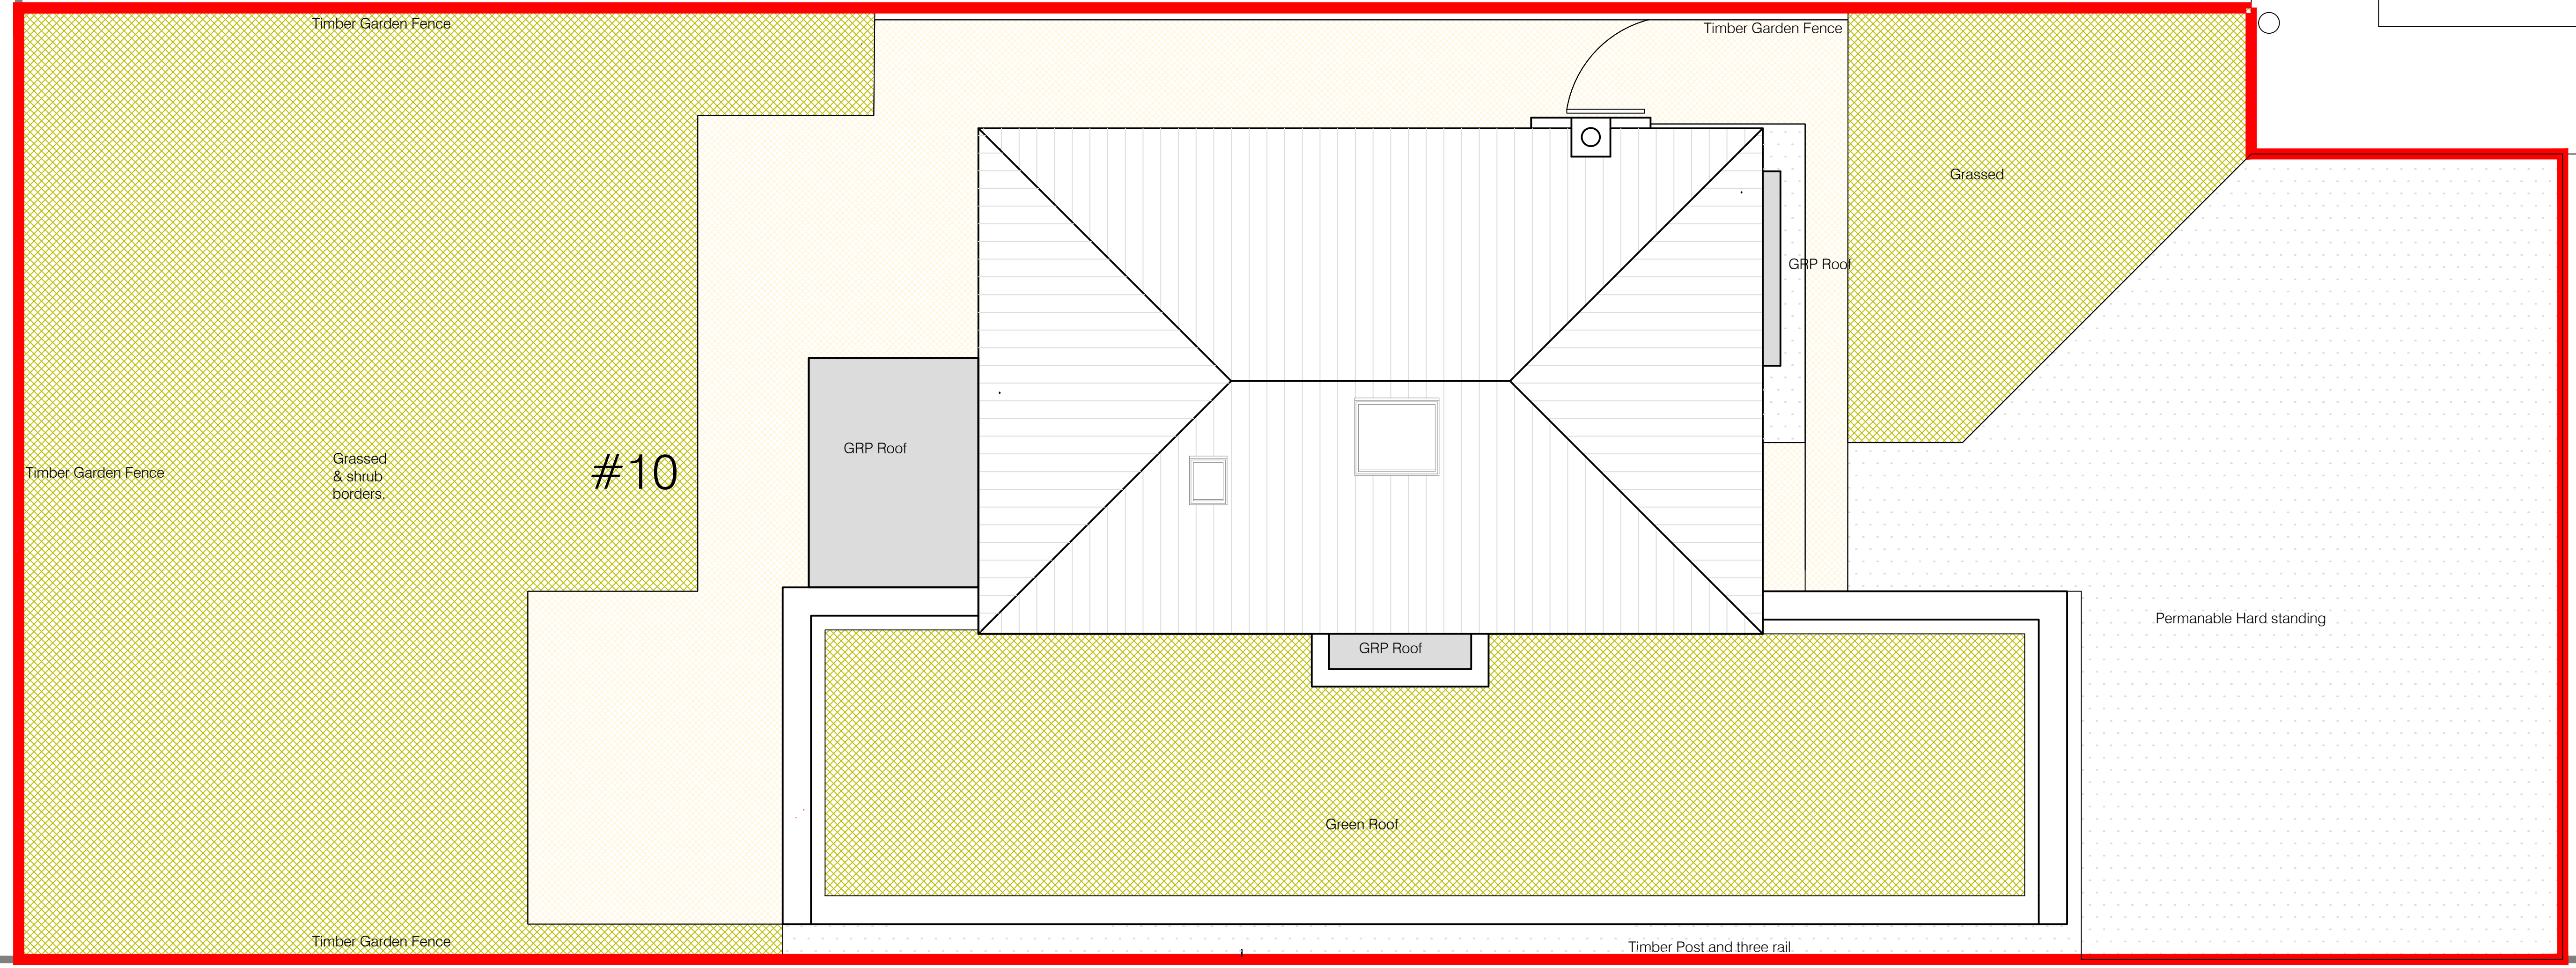

#10

Timber Garden Fence

Timber Garden Fence

Grassed

Timber Garden Fence

Grassed & shrub borders

GRP Roof

GRP Roof

Permanable Hard standing

GRP Roof

Green Roof

Timber Garden Fence

Timber Post and three rail

# Planning Issue

revision	date	content
<p>10 The Rowans Skelton YORK</p>		
<p>Mr &amp; Mrs G Morgan</p>		
<p>Site Plan as Proposed</p>		
date	scale	drawn
02/2023	1:50 @ A1	G.Mo.
drawing number		201/ 006/ -