



FRONT ELEVATION

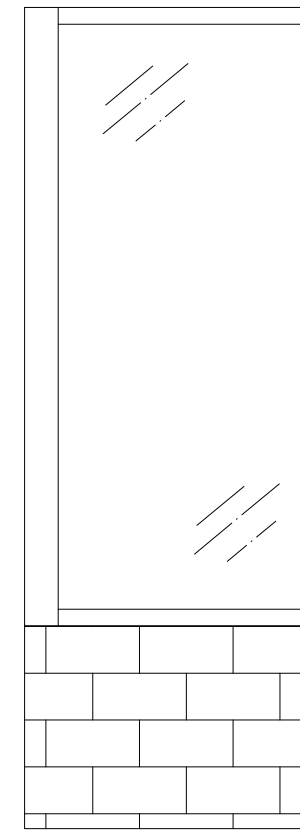

SIDE ELEVATION

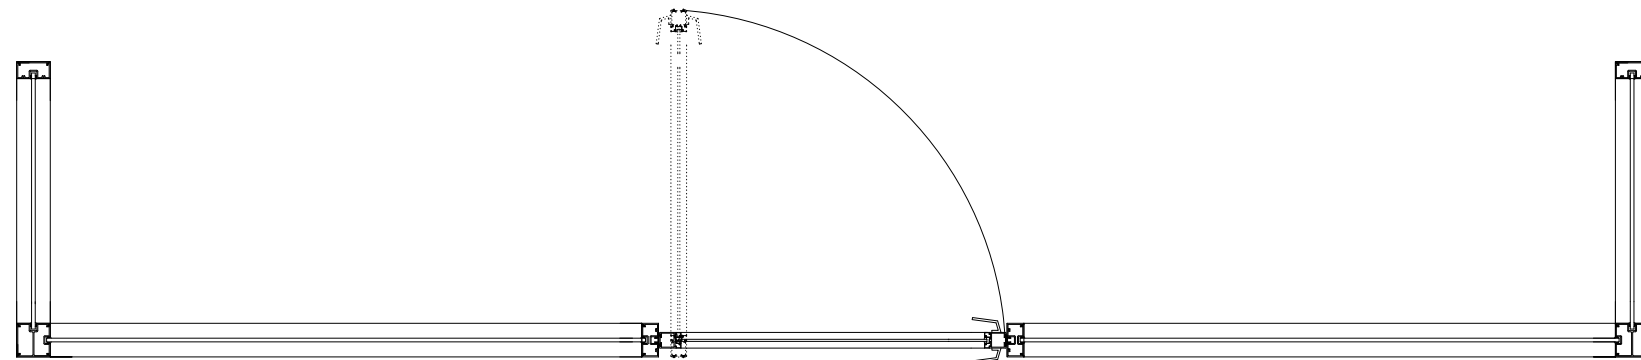

PLAN:

**SHOPFRONTS**

**FRAMEWORK** Constructed from 100mm x 50mm non-thermally broken shuffle glazed aluminium box sections framework.

**DOOR LEAVES** Manufactured from complementary beaded door profiles. Head and jamb profiles to be 55mm deep with 100mm deep bottom rail.

Door to be fitted with double ramped thresholds as noted / hook lock(s) with euro-profile cylinder as shown.

**FINISH** All visible components to be Polyester Powder Coated **FINISH - TBC** **GLAZING** Laminated Safety Glass



Unit 1B Rushworth Trading Estate  
 Providence Street  
 Lye  
 West Midlands  
 DY9 8HS  
 T: 01384 231360  
 www.mgshopfronts.com  
 www.mgaragedoors.com  
 www.mgaluminiumsolutions.com

Client:  
 SUE RYDER

Site:  
 79  
 WESTGATE  
 HUNSTANTON  
 PE36 SEP

Title:  
 SHOPFRONT DETAILS

Scale:  
 NTS

Date:  
 05.07.2022

Drawn by:  
 MG

Drawing no.:  
 7191

Revision: