

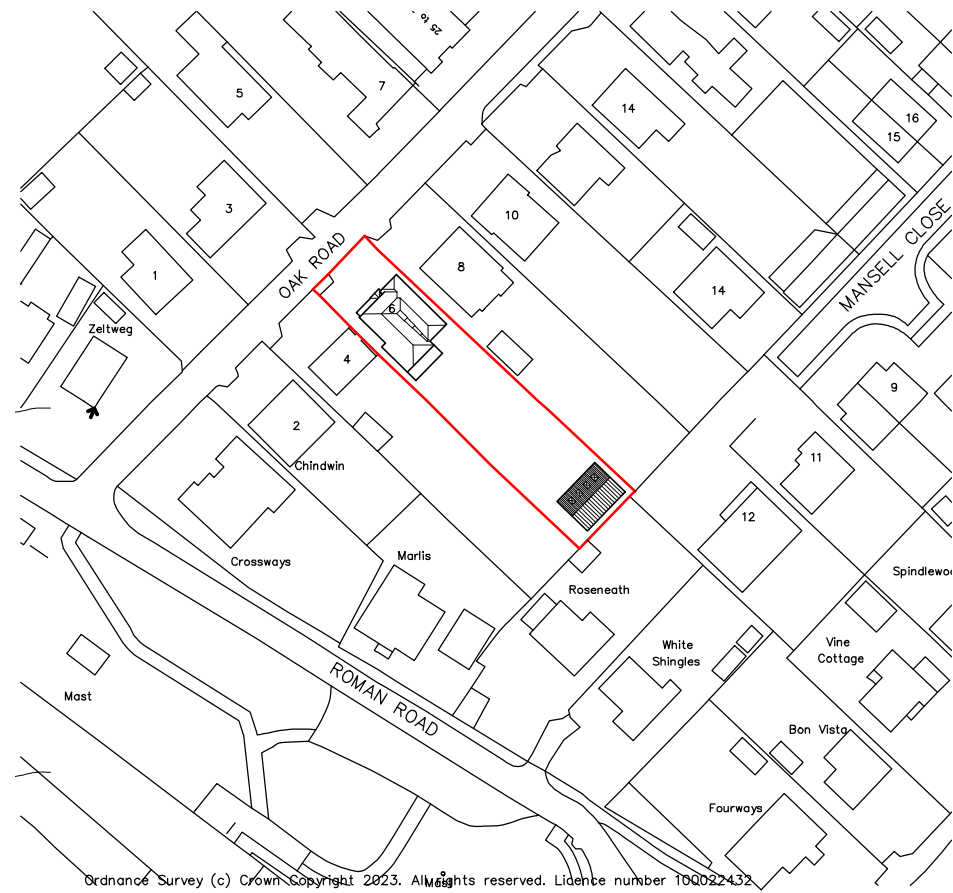


Block / Site Plan 1:500  Refer to Drawing 02 for setting out dimensions

 

Location Plan 1:1250 

 

Project:	Proposed Outbuilding 6 Oak Road Dibden Purlieu Hampshire
Drwg:	Planning Application Site & Location Plans
Client:	Mr & Mrs Boswell

Task Building Design	
31 Shorefield Way, Milford on Sea, Hants S041 0RW T: 01590 642244 Email mark.bailey4@btconnect.com	
Scale: 1:1250 & 1:500	Date: Mar 2023
DRG. No. TBD/23/1273/01	Rev. 0