




Notes
 All dimensions to be verified on site. All discrepancies to be clarified with project architect.
 The drawing is the property of Parkes Poole Architecture and is used under the condition that it is not
 to be reproduced, copied, or otherwise used without the prior written consent of Parkes Poole Architecture.
 Copyright © 2022 Parkes Poole Architecture. All rights reserved.

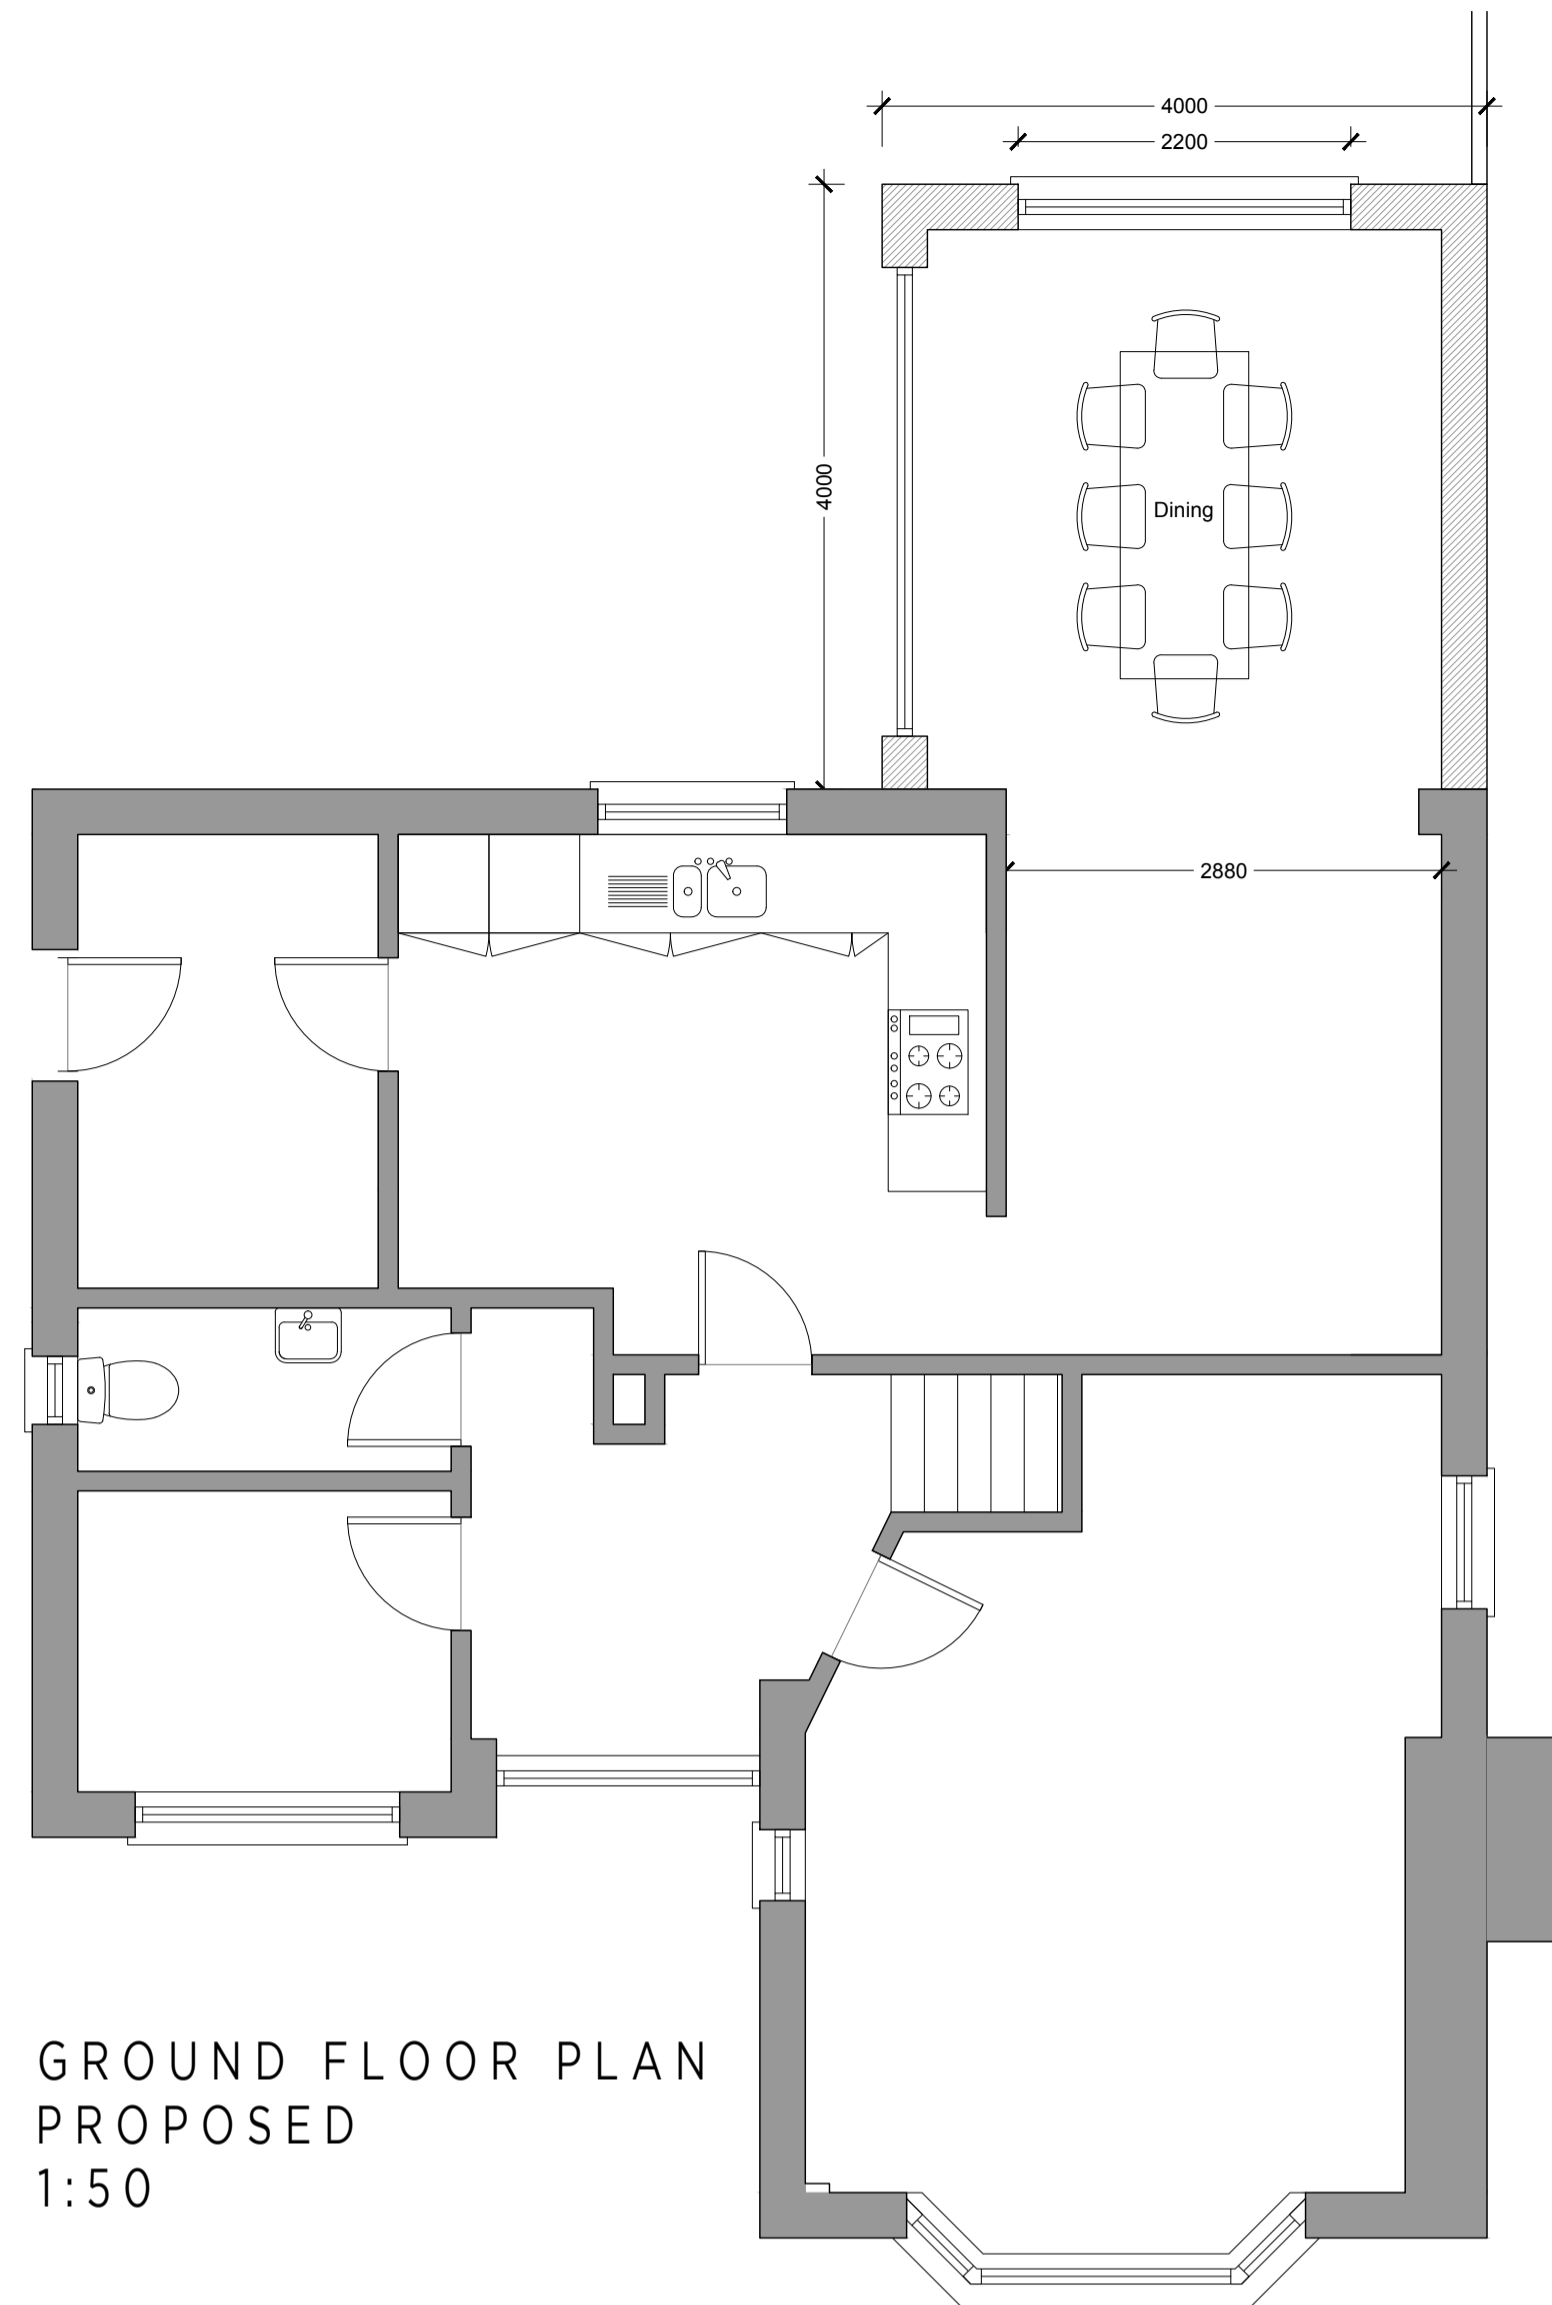


GROUND FLOOR PLAN
 PROPOSED
 1:50

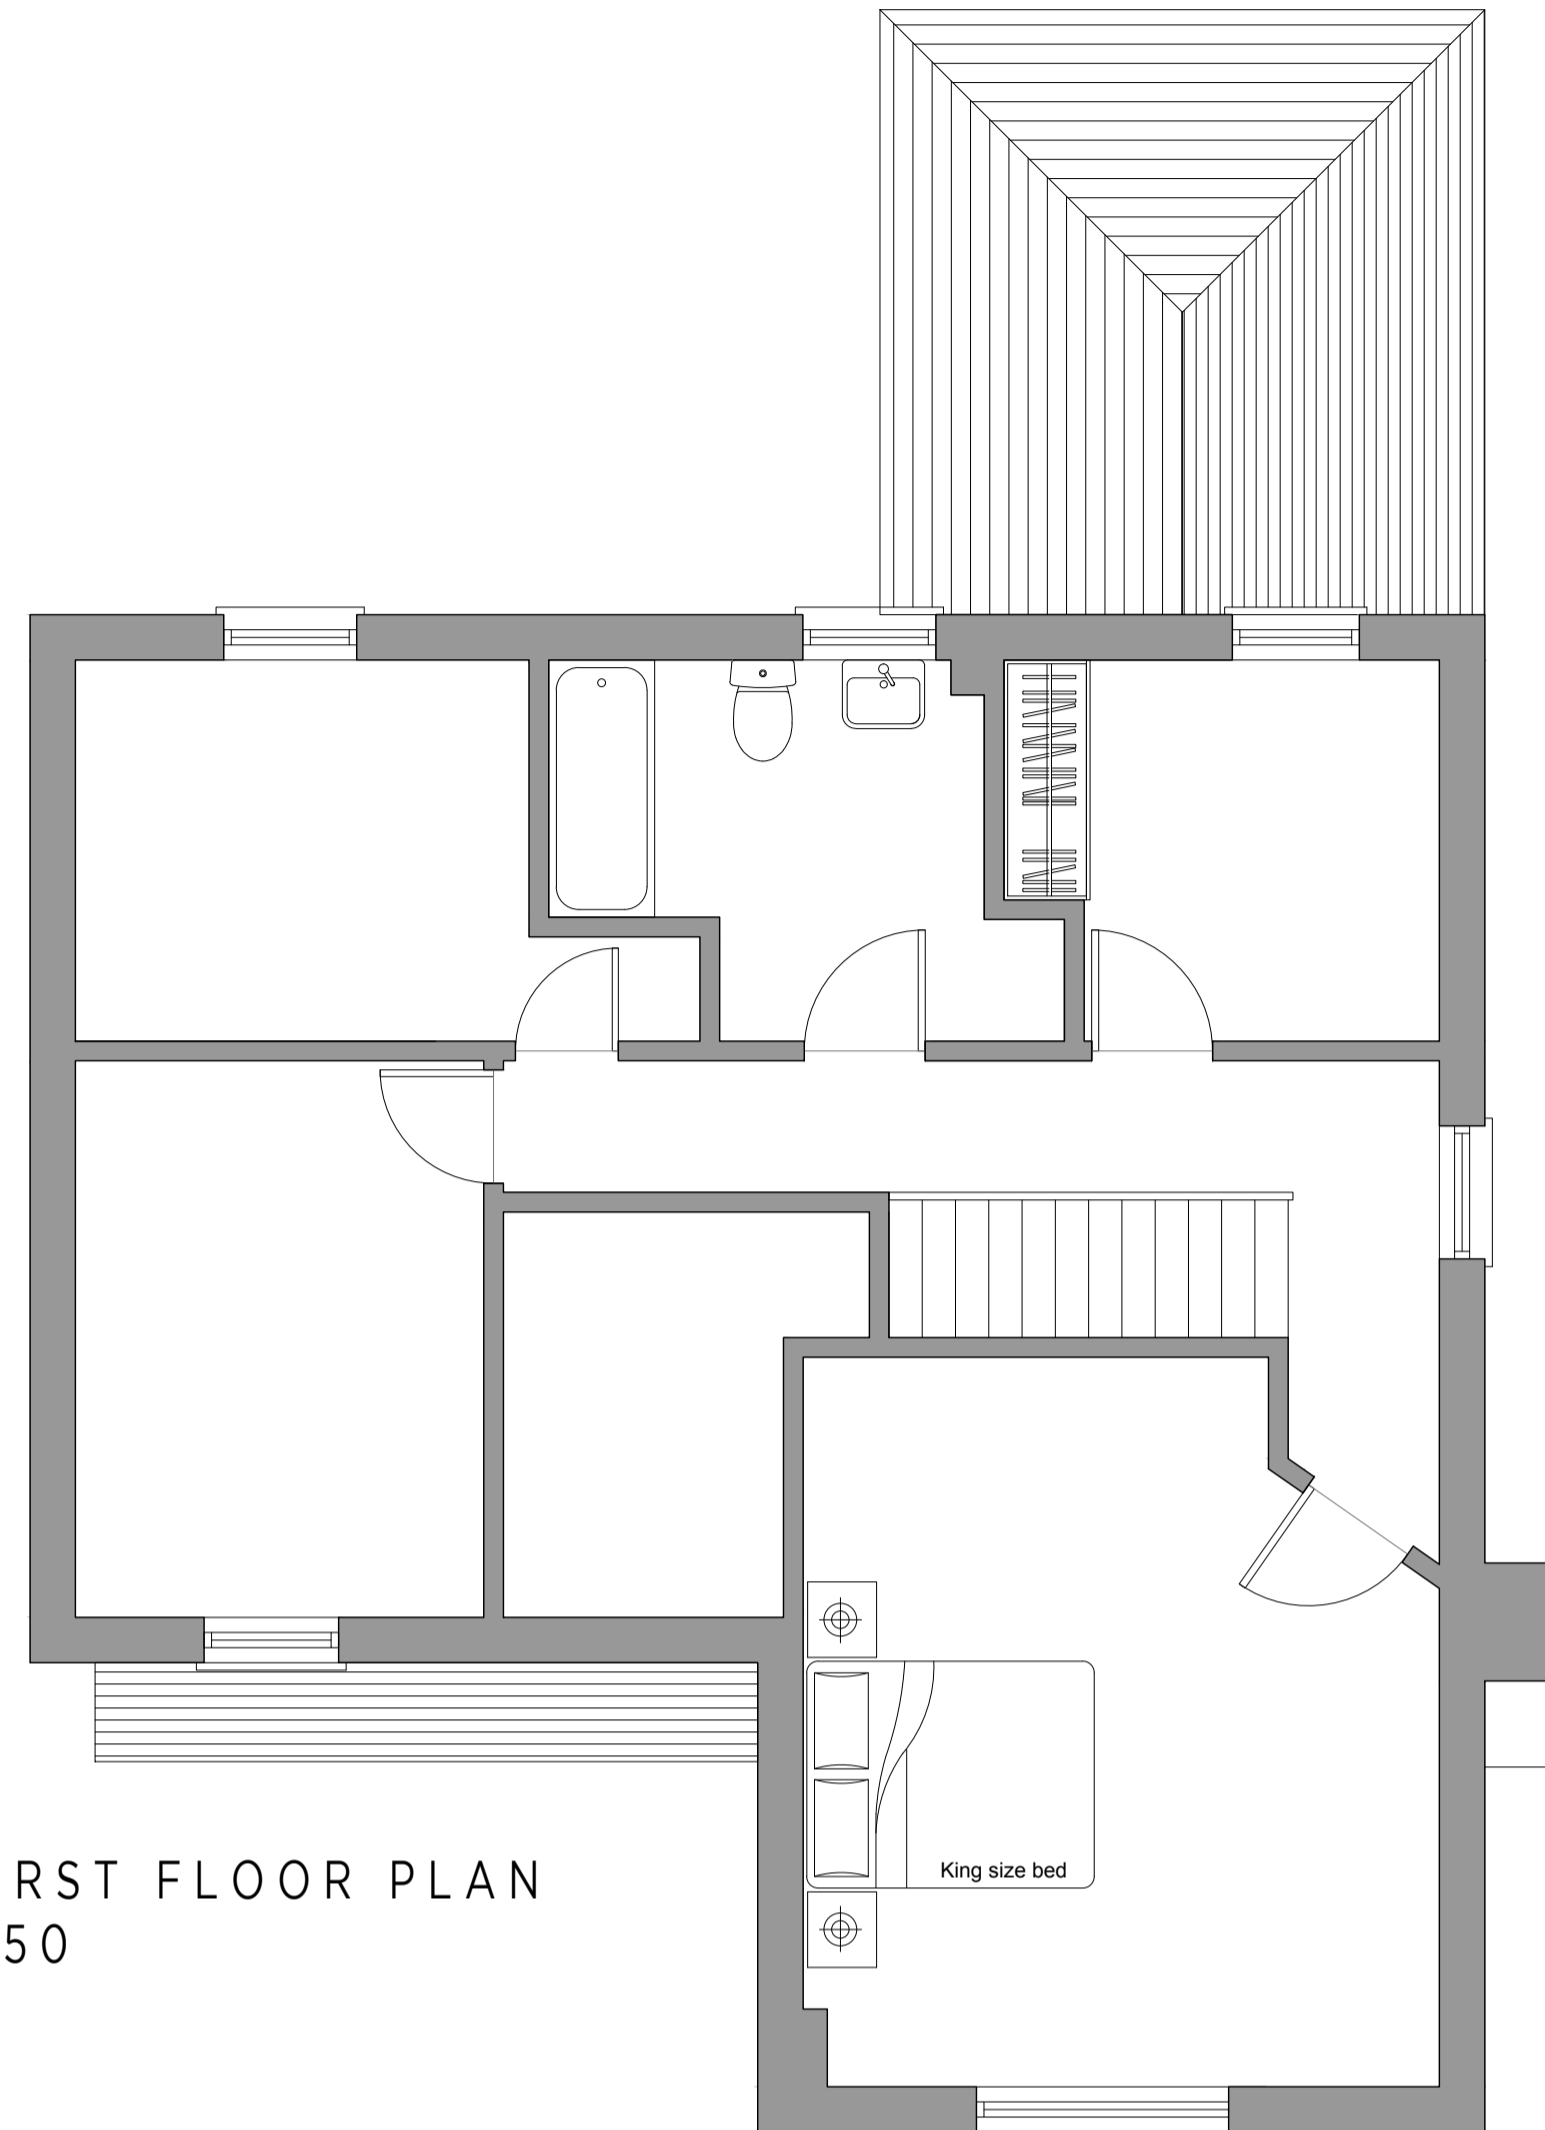


FIRST FLOOR PLAN
 1:50

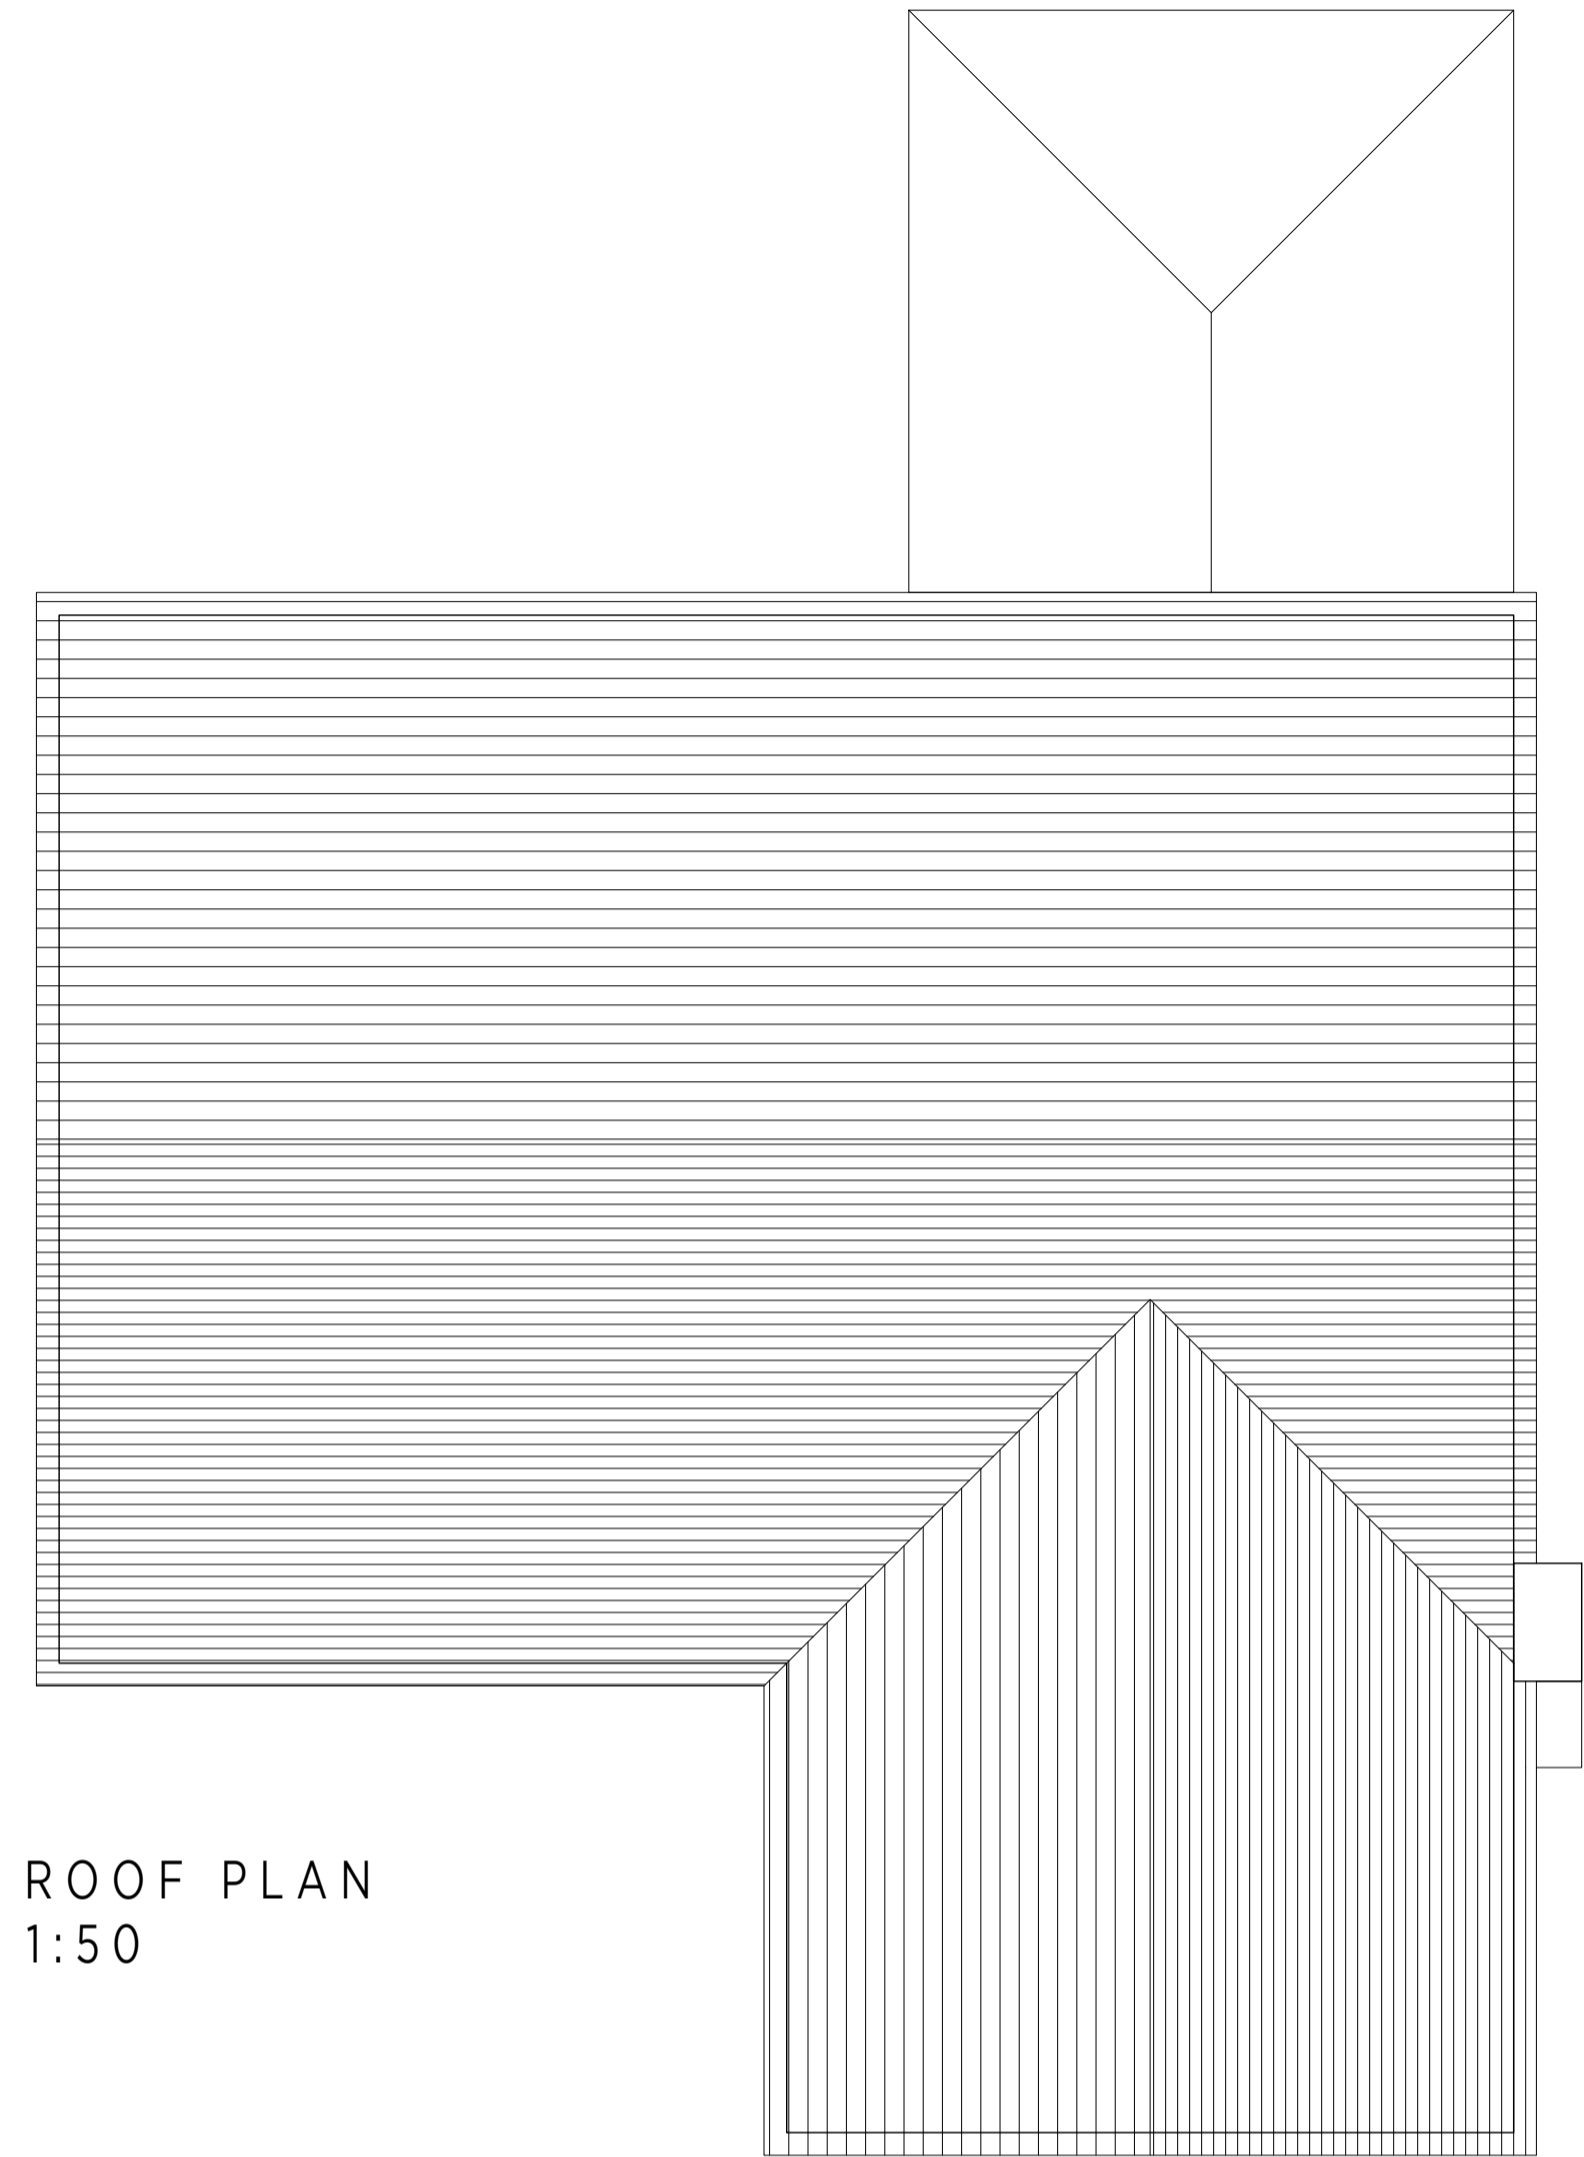


ROOF PLAN
 1:50

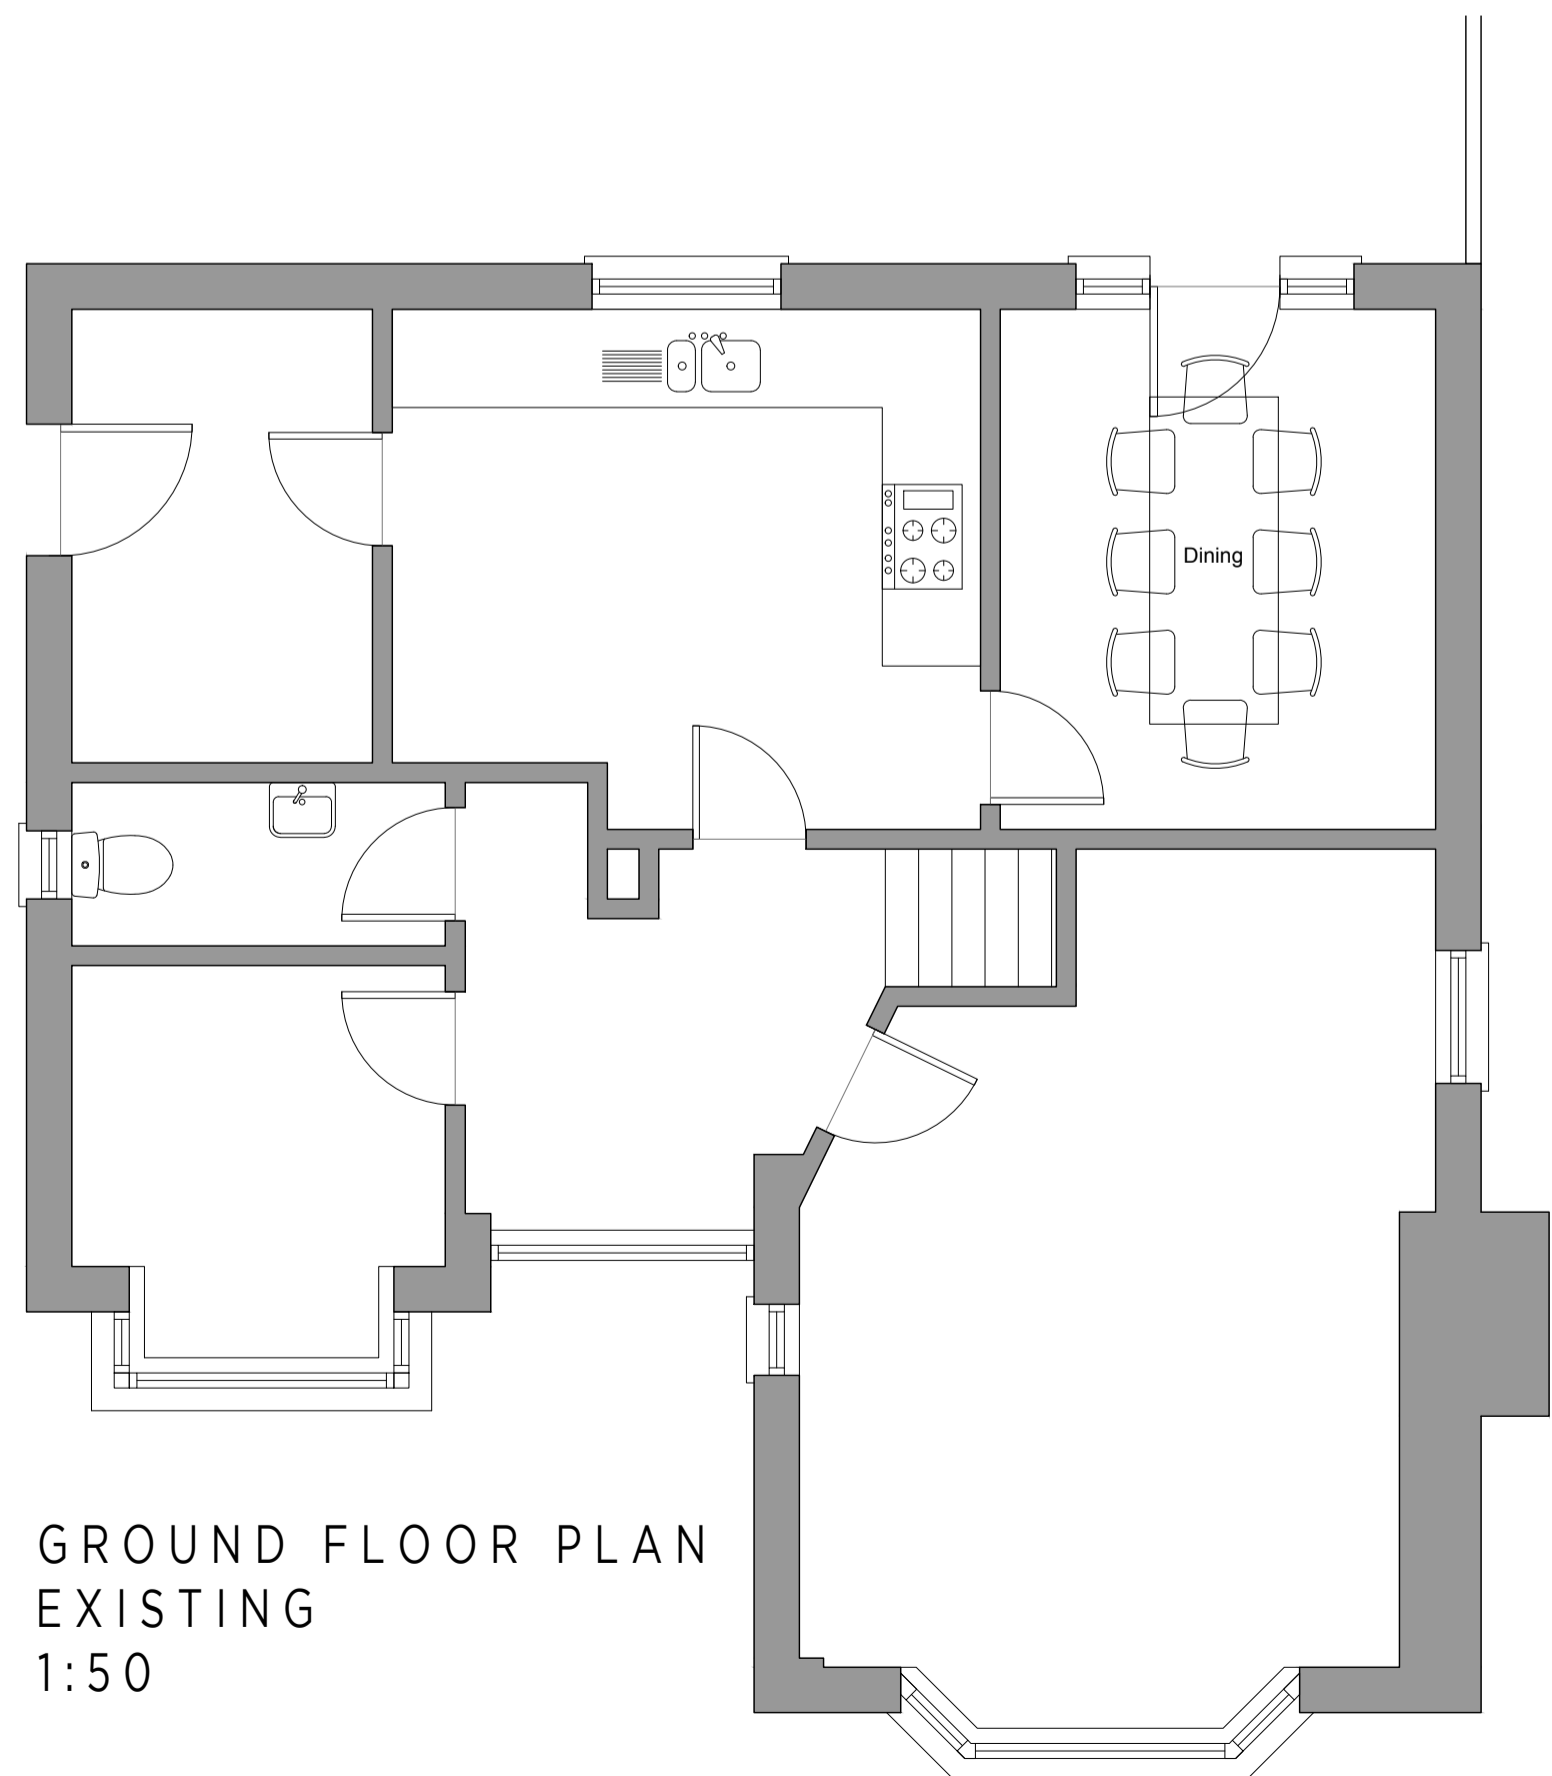


GROUND FLOOR PLAN
 EXISTING
 1:50

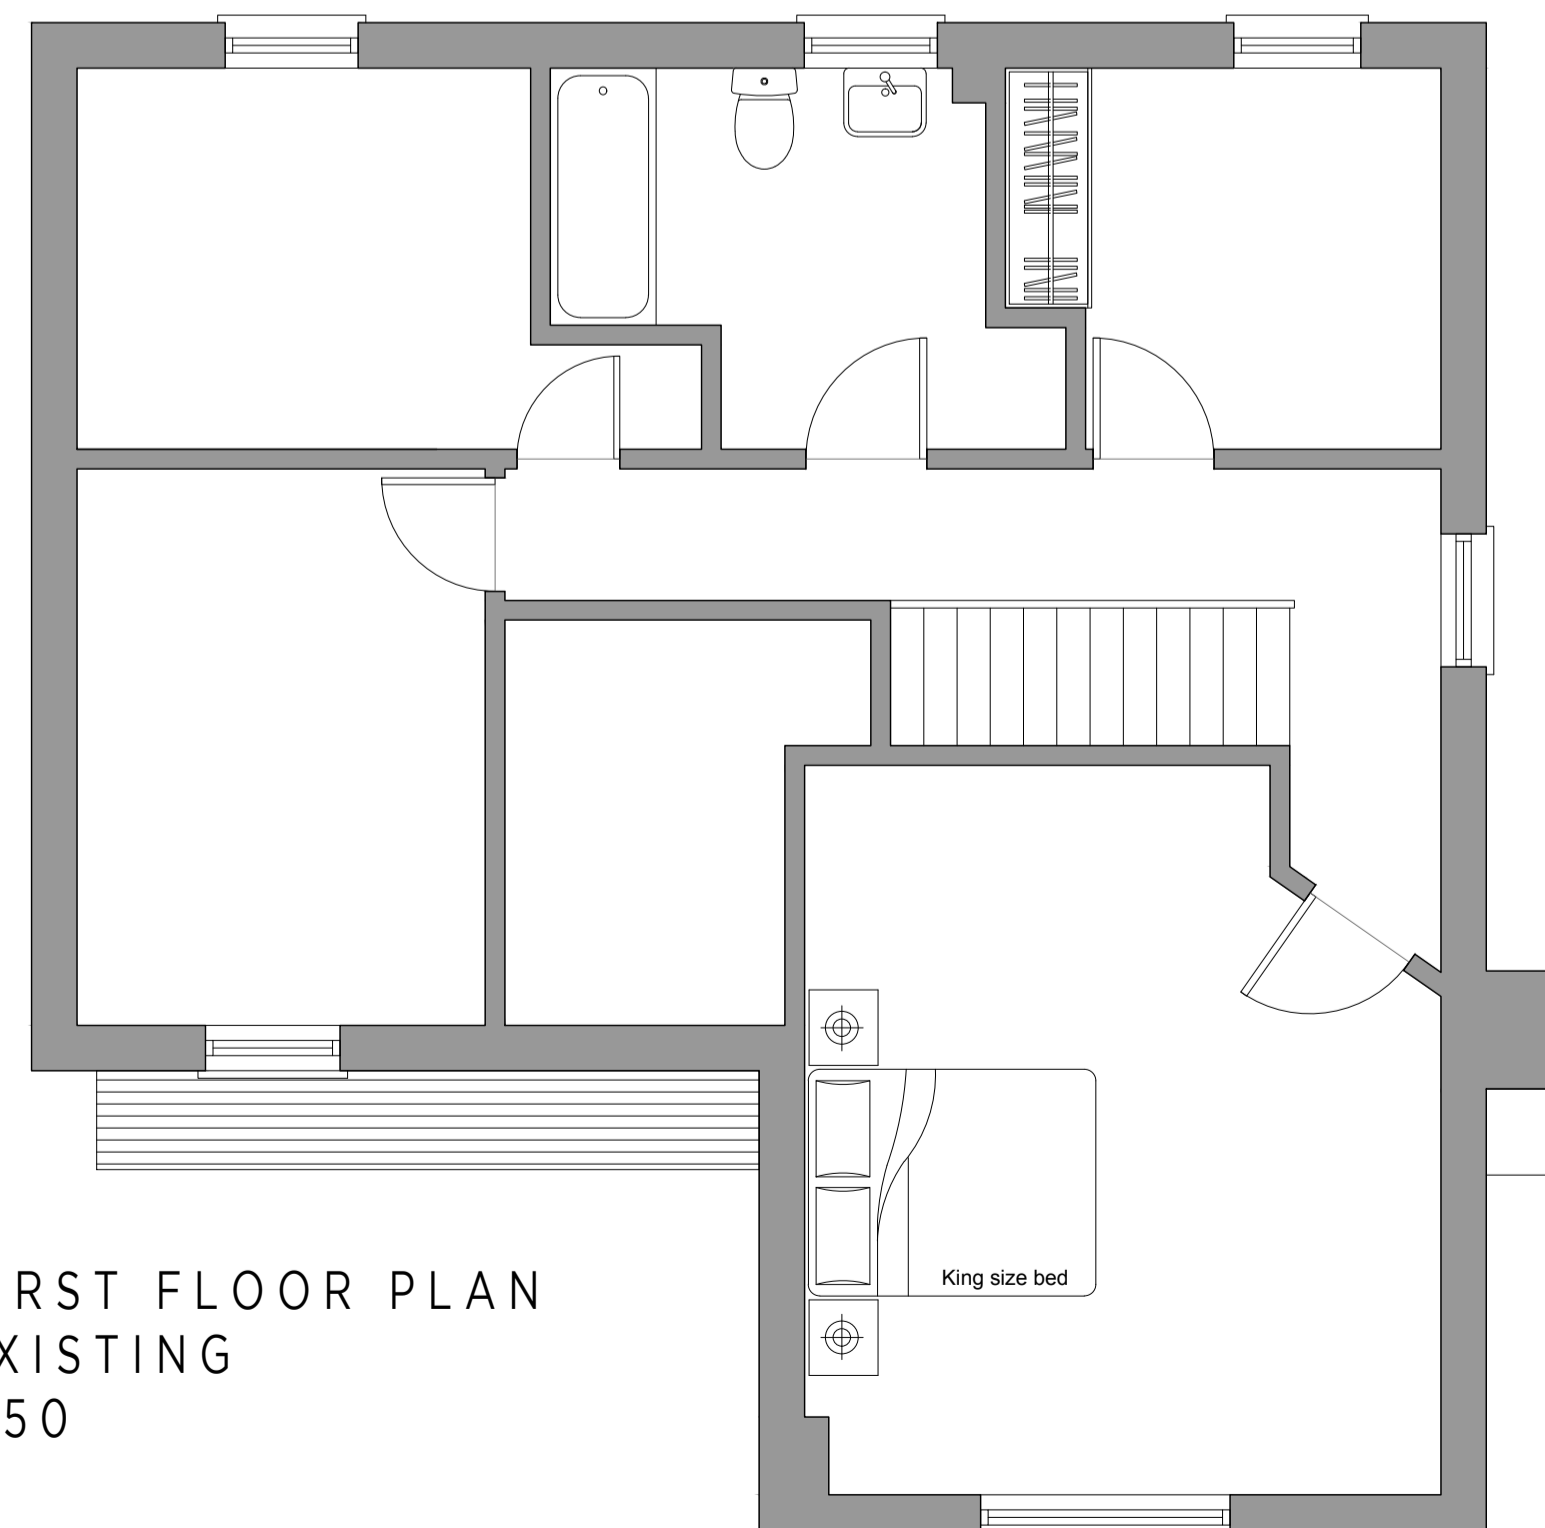

FIRST FLOOR PLAN
 EXISTING
 1:50

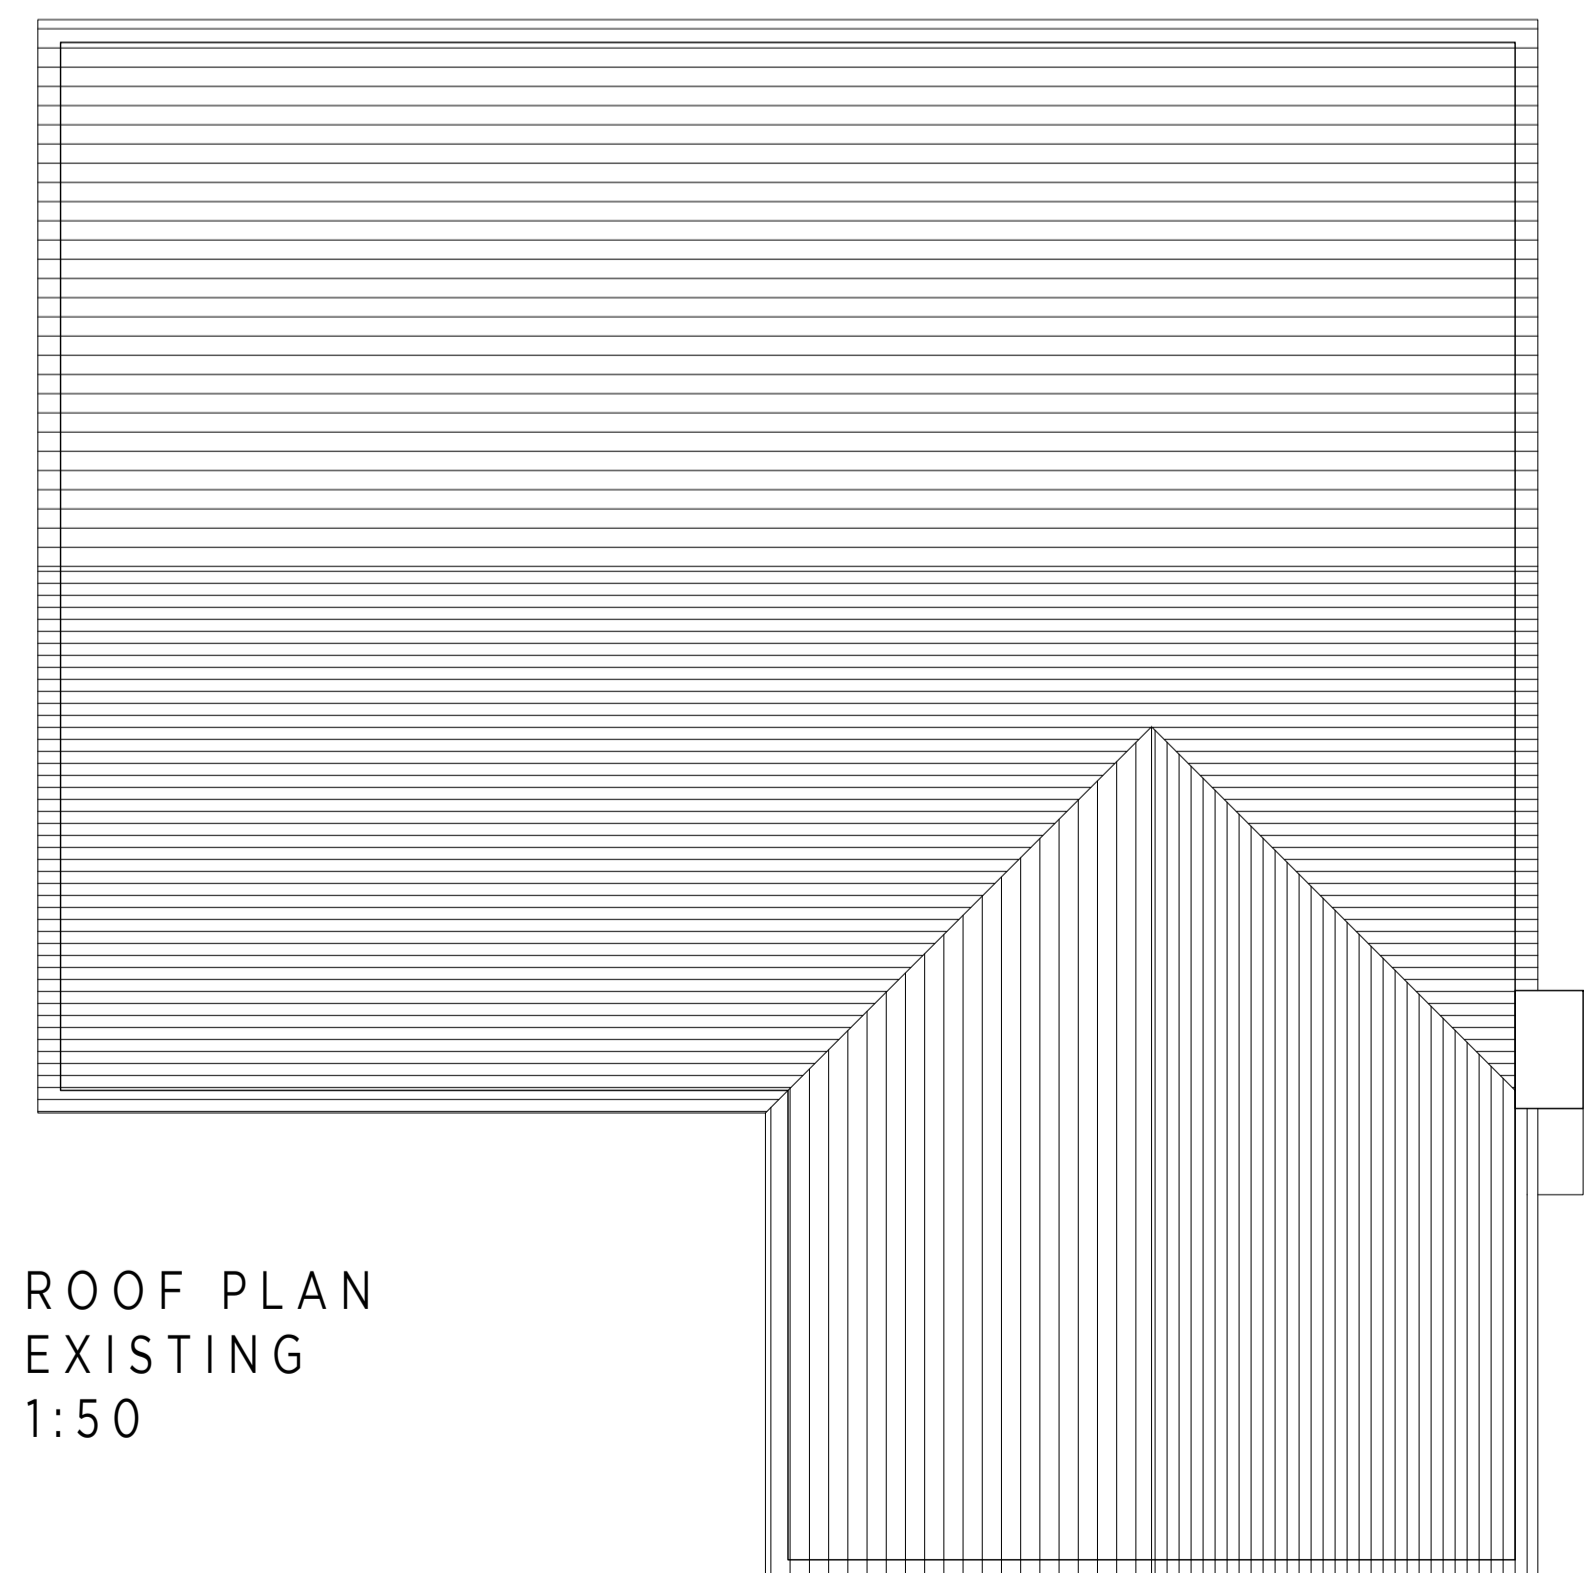

ROOF PLAN
 EXISTING
 1:50

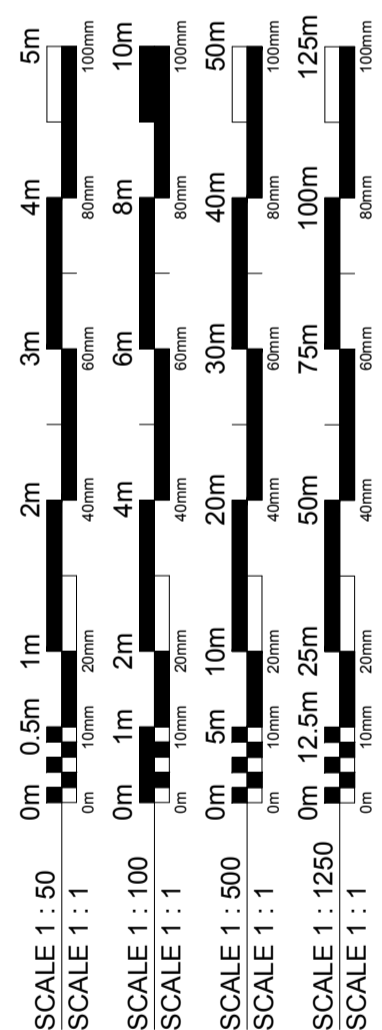

A11	15/09/22	PRELIMINARY ISSUE	SP
A00	15/09/22	PRELIMINARY ISSUE	SP
[Rev]	[Date]	[Description]	[By]



Client
Dennis Bissell

Project
4 Bell Walk Wingrave

Drawing Title
Proposed and Existing Plans

Drawn By
 SP

Scale
 1:50 @ A1

Project No. Drawing No. Revision
 152 PPA 20 001 A01

Status
FOR INFORMATION

© 2022 Parkes Poole Architecture
 www.parkespoole.co.uk

Notes
 All dimensions to be verified on site. All discrepancies to be clarified with project architect.
 The drawings are the property of Parkes Poole Architecture and will be used for the location in any
 application for planning or building regulations. They shall not be used for any other purpose.
 Ordnance Survey data is used with the permission of The Controller of HMS. Crown copyright ©
 2019.




FRONT ELEVATION
 EXISTING
 1:100





REAR ELEVATION
 EXISTING
 1:50



SIDE ELEVATION
 EXISTING
 1:100

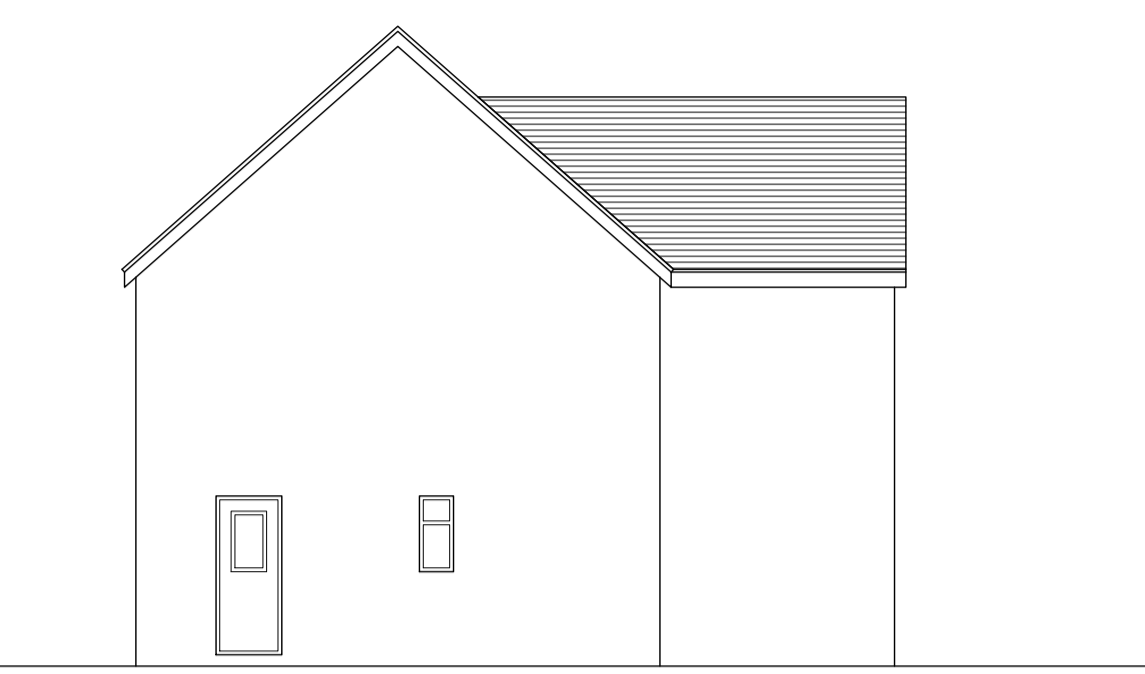

SIDE ELEVATION
 EXISTING
 1:50

 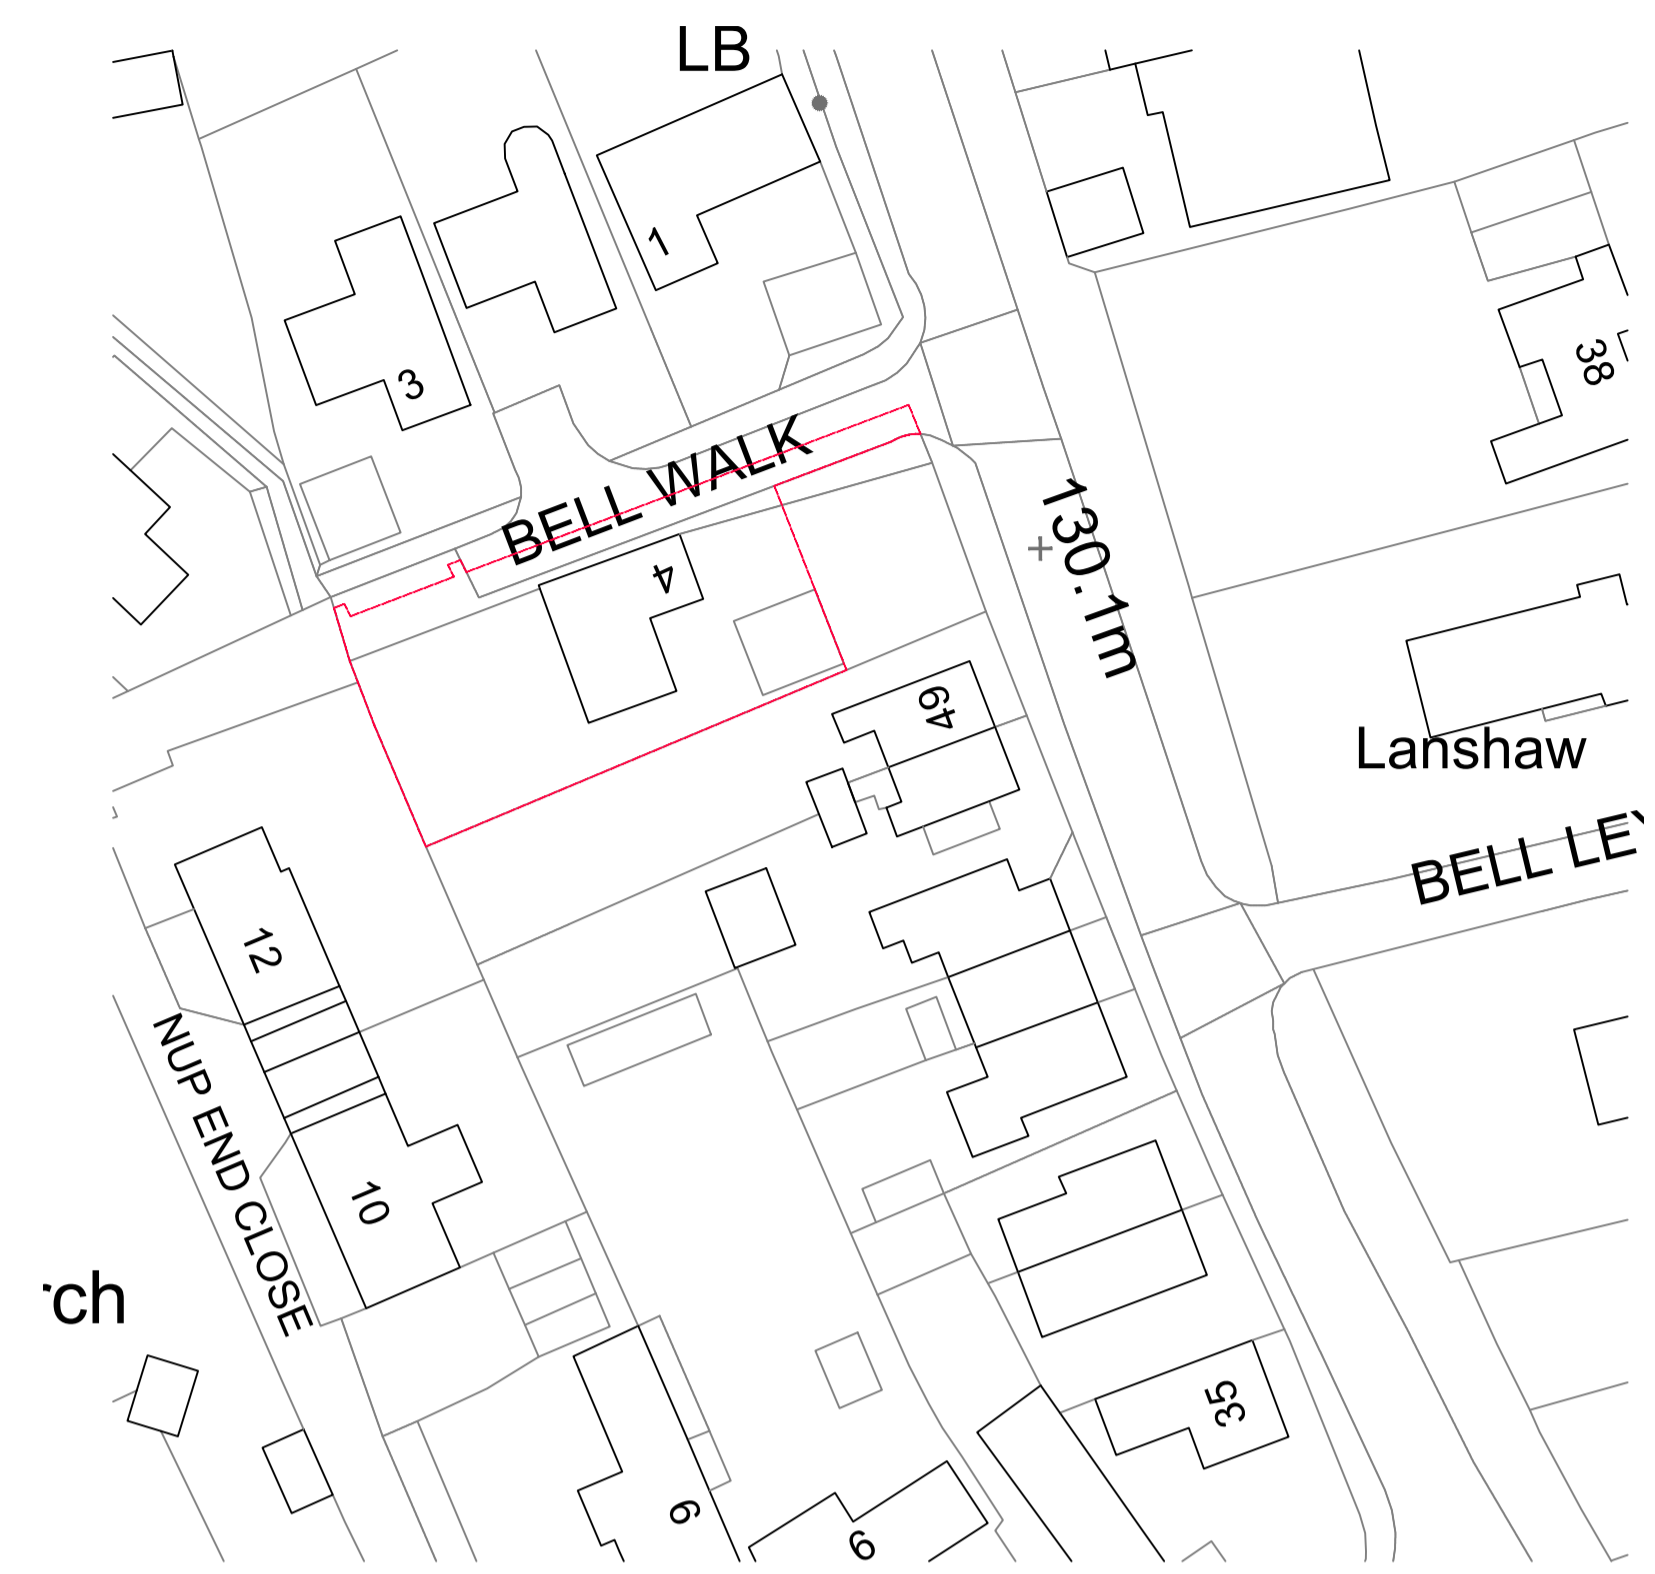

BLOCK PLAN
 1:500

© Crown copyright 2022 Ordnance Survey 100053143




FRONT ELEVATION
 PROPOSED
 1:50




SIDE ELEVATION
 PROPOSED
 1:50



LOCATION PLAN
 1:1250

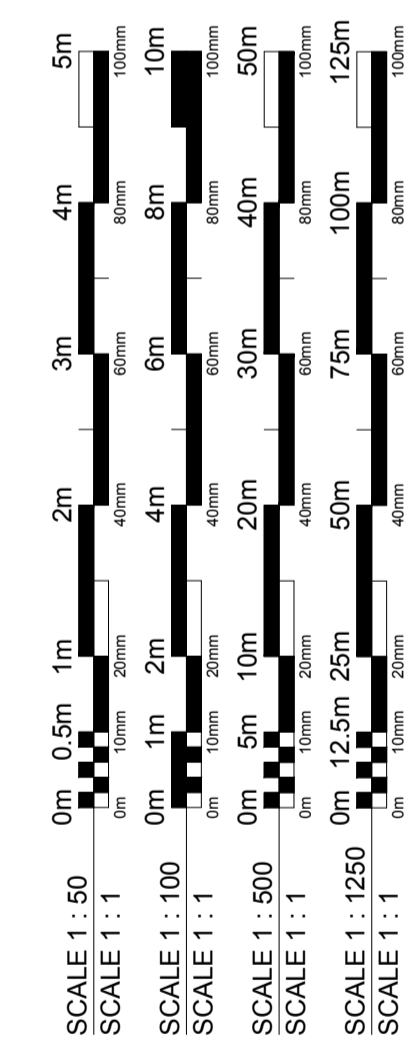

REAR ELEVATION
 PROPOSED
 1:50

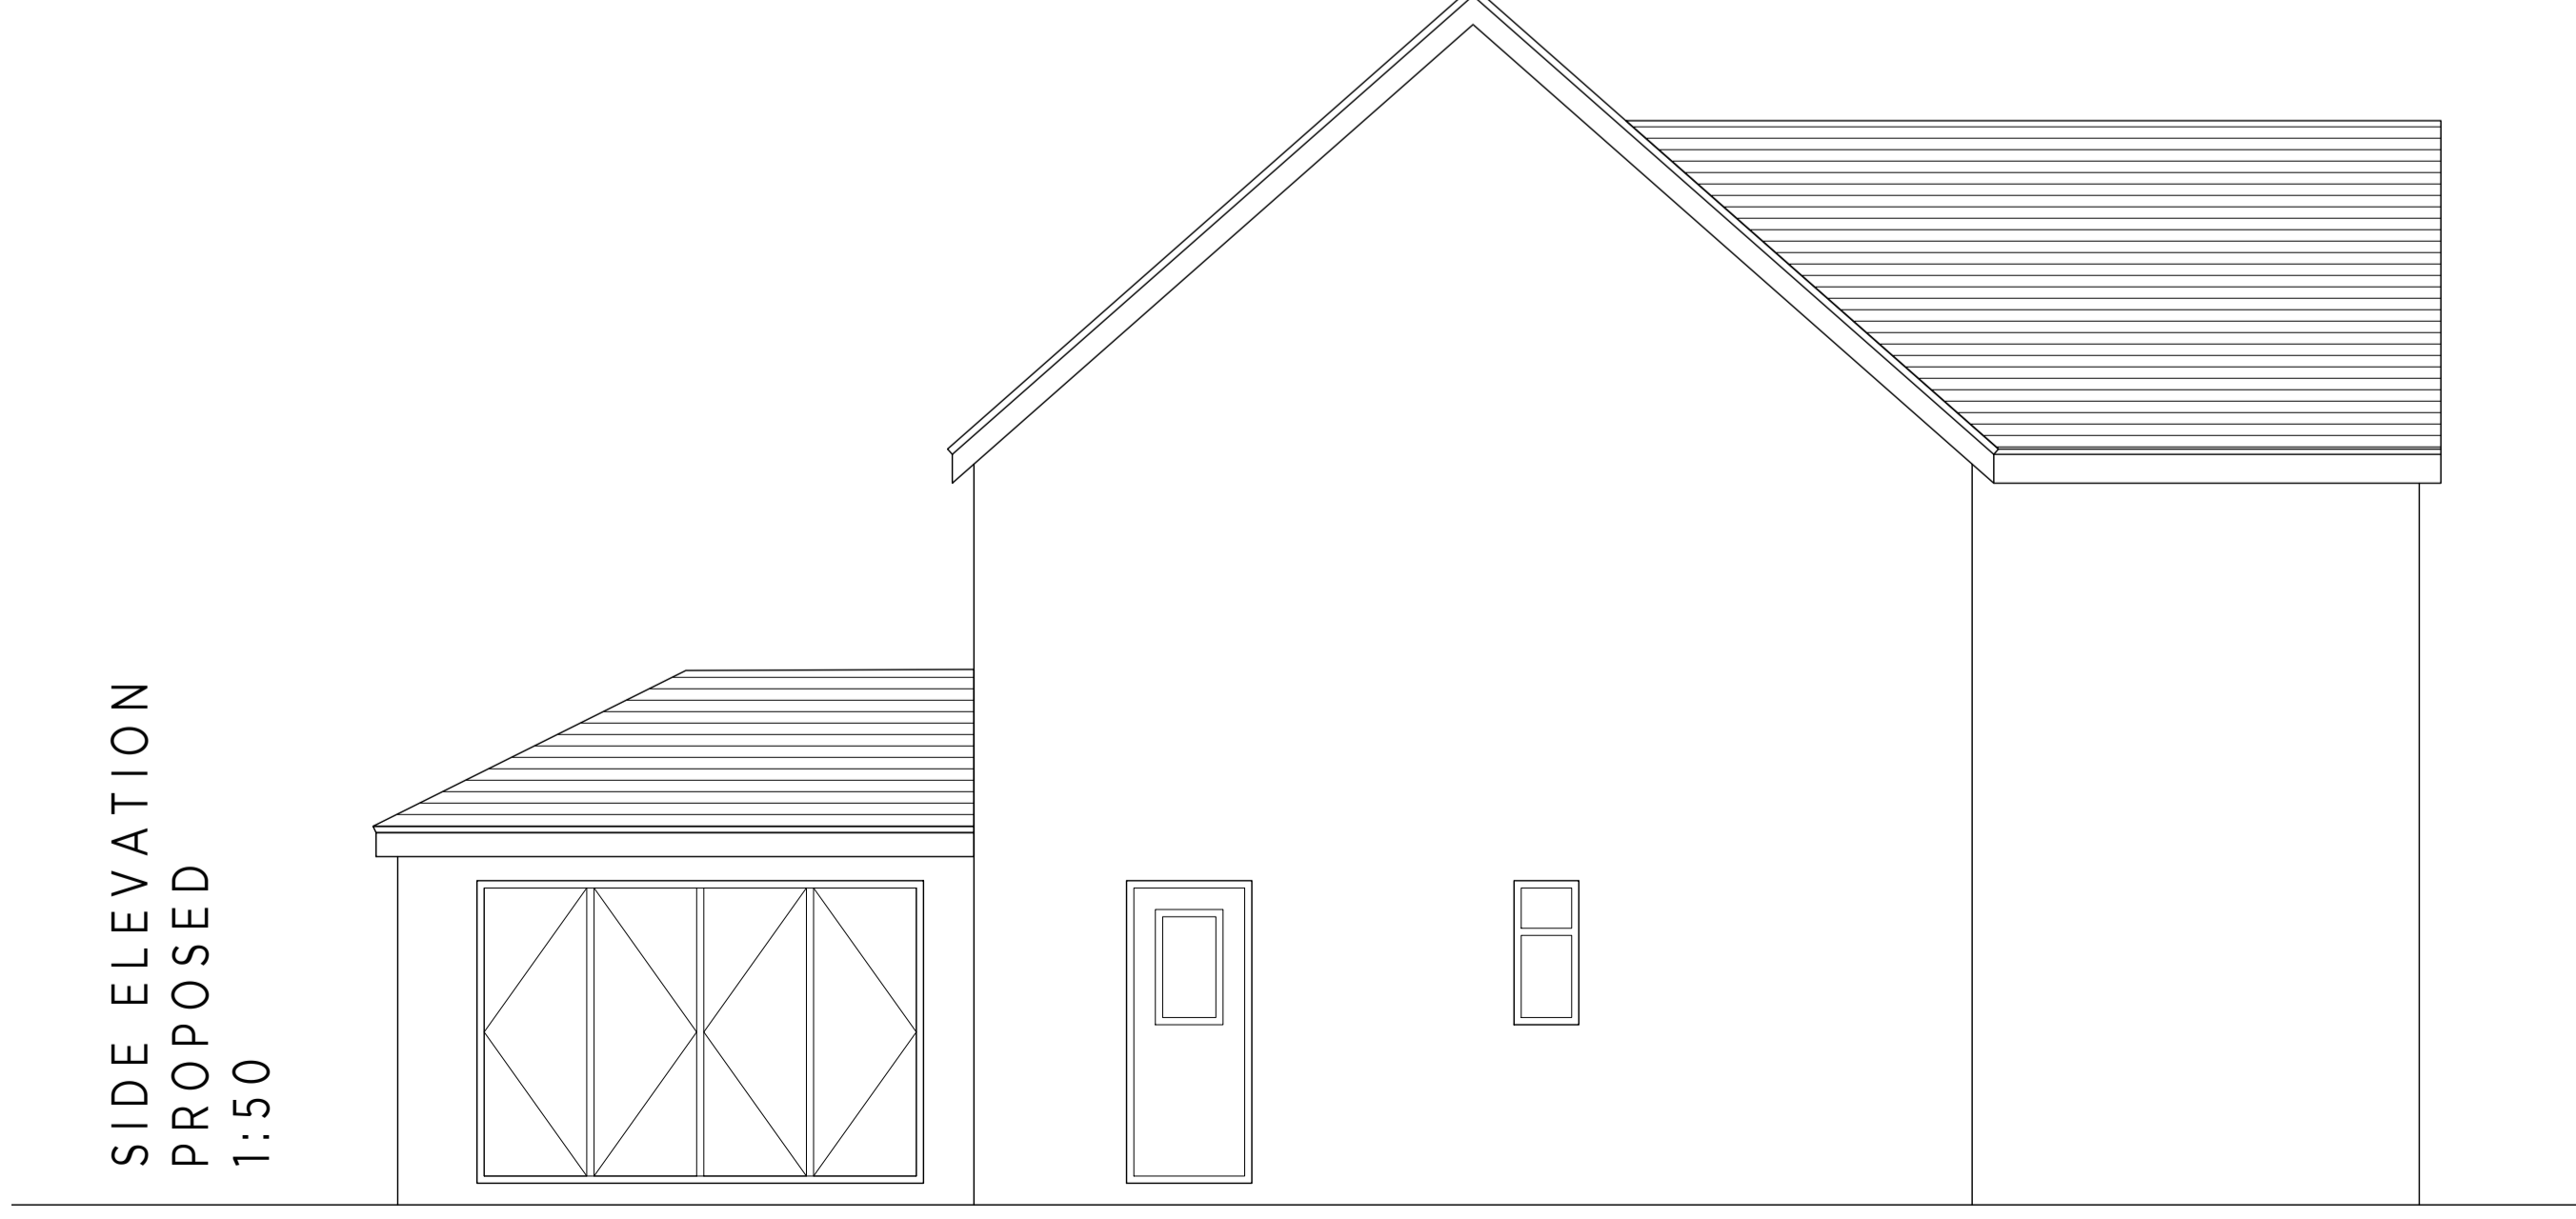

SIDE ELEVATION
 PROPOSED
 1:50

A11	15/09/22	PRELIMINARY ISSUE	SP
A10	13/09/22	PRELIMINARY ISSUE	SP



Client
Dennis Bissell

Project
4 Bell Walk Wingrave

Drawing Title
Proposed and Existing Elevations

Drawn By
 SP

Scale
 1:50 @ A1

Project No. Drawing No. Revision
 152 PPA 20 002 A01

FOR INFORMATION