



Proposed Side Elevation



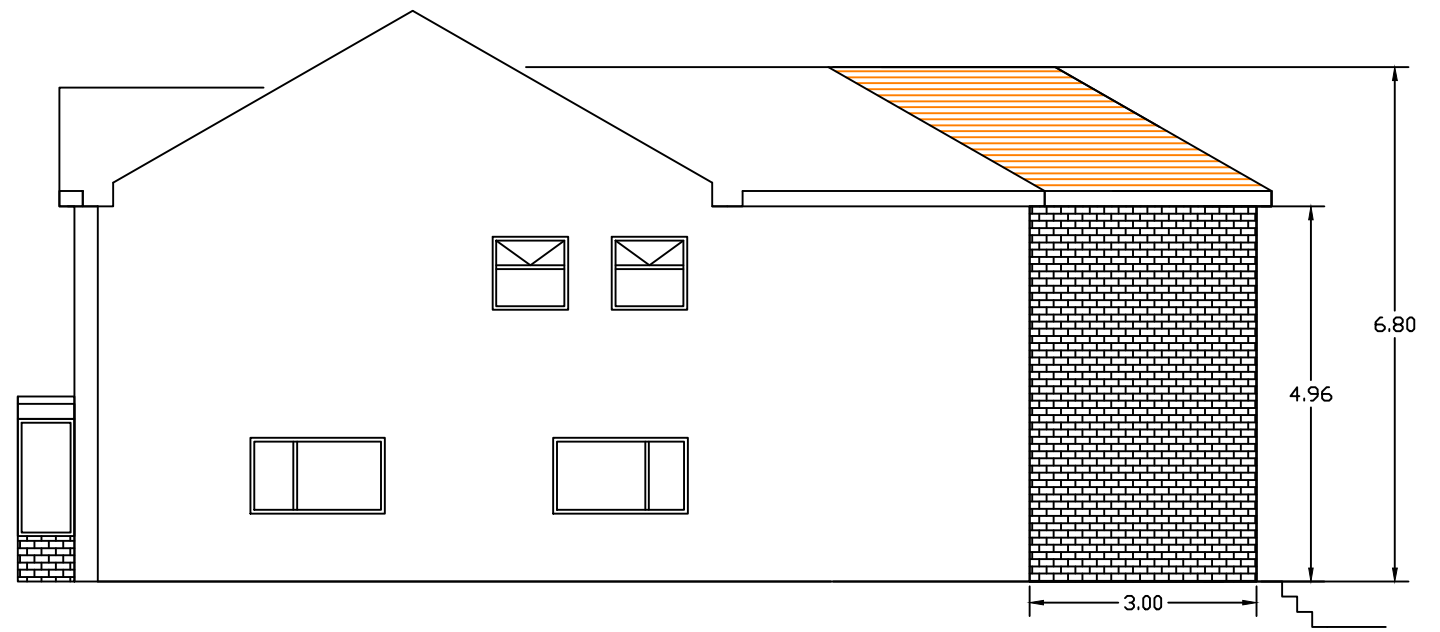


Proposed Side Elevation

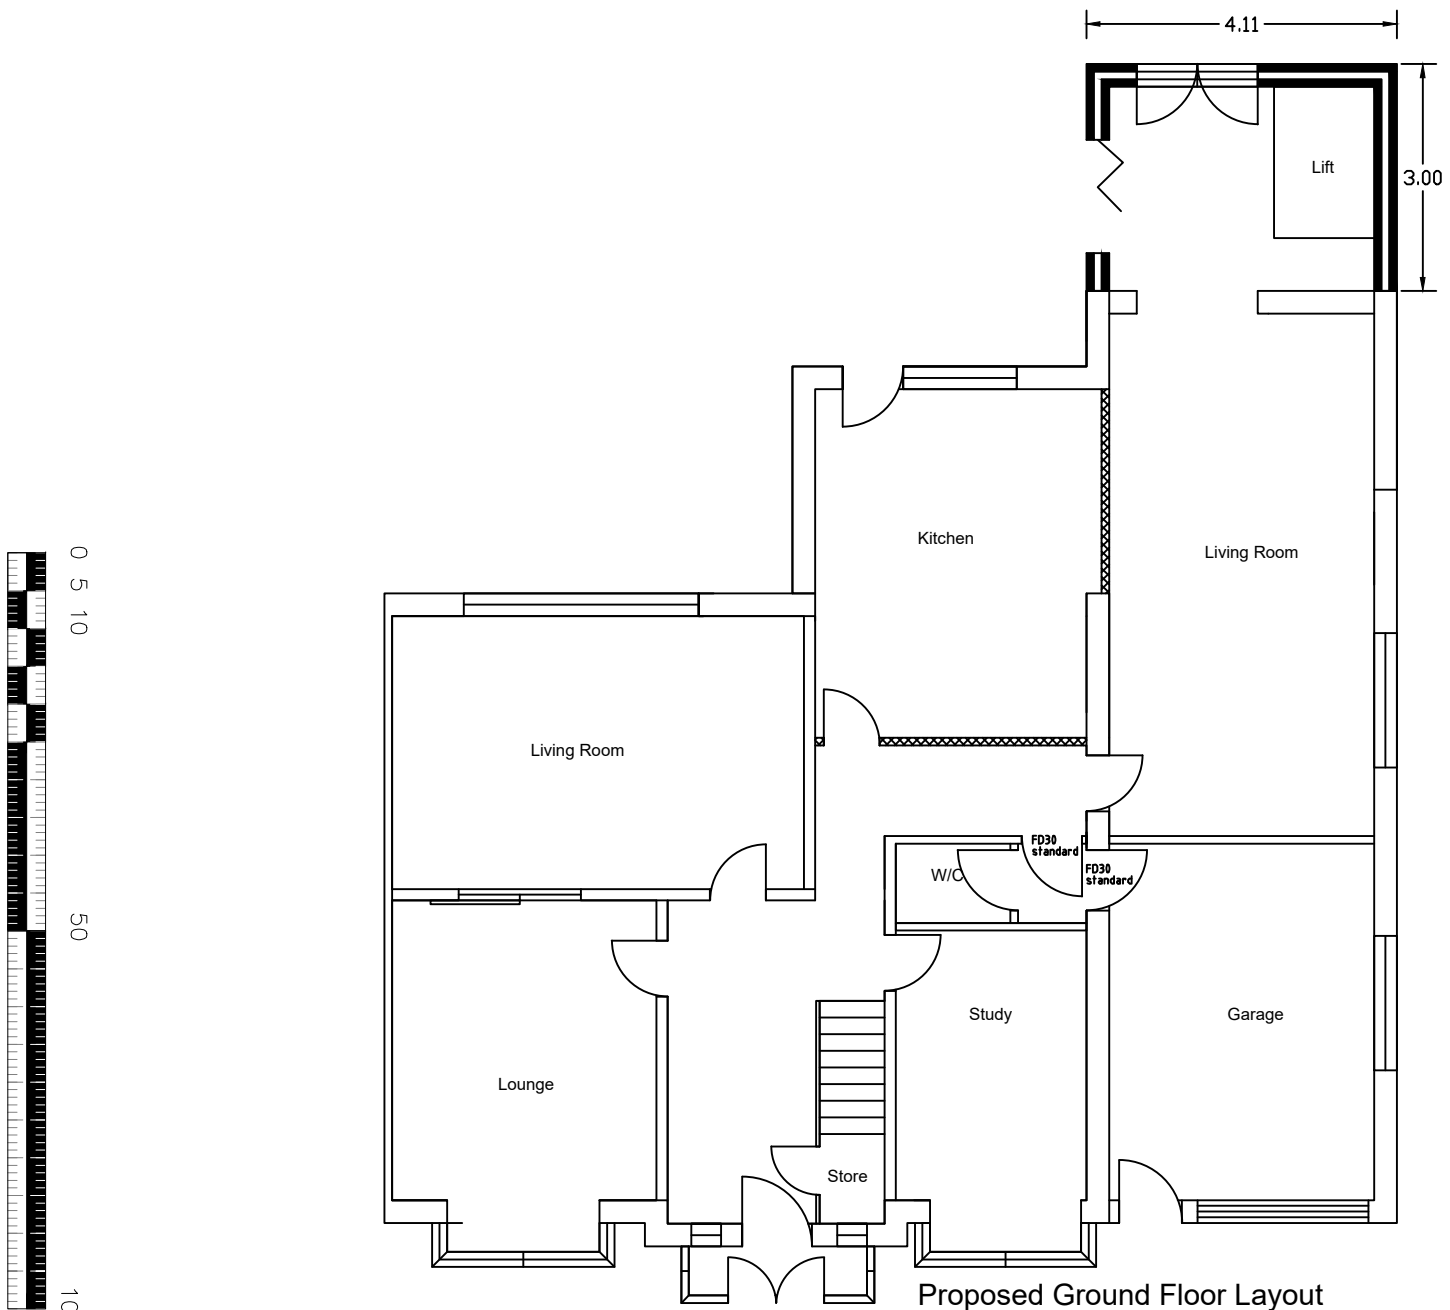

Proposed Ground Floor Layout

NOTE.
ALL MATERIALS TO MATCH
EXISTING

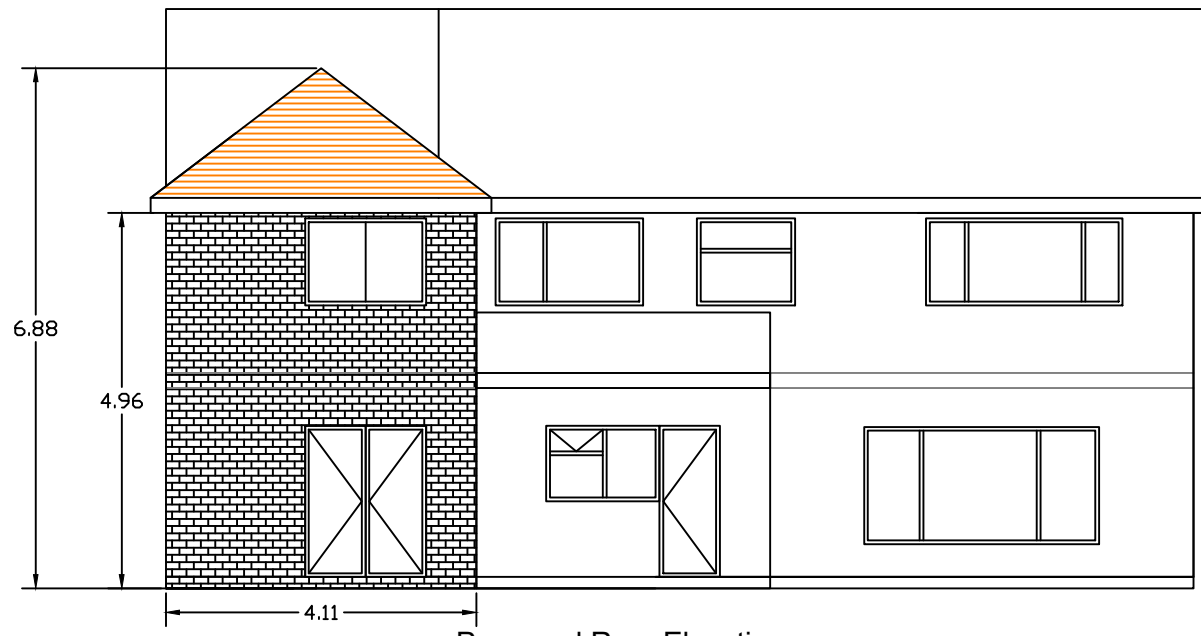  

Proposed Rear Elevation

| Rev | Revision details | Chkd | Appd | Date |
|----------------------------|------------------|------------------|------|------|
| Project Name | | | | |
| 38 Mosley Drive B37 7AJ | | | | |
| Drawing Title | | | | |
| Proposed Layouts | | | | |
| Scale : 1/100 | | | | |
| Original Drg Size : A3 | | Dimensions : M | | |
| Drawn: SK | | Date: 03/03/2023 | | |
| Drawing No | | | | Rev |
| 003 | | | | - |