


FRONT ELEVATION
Scale 1:10

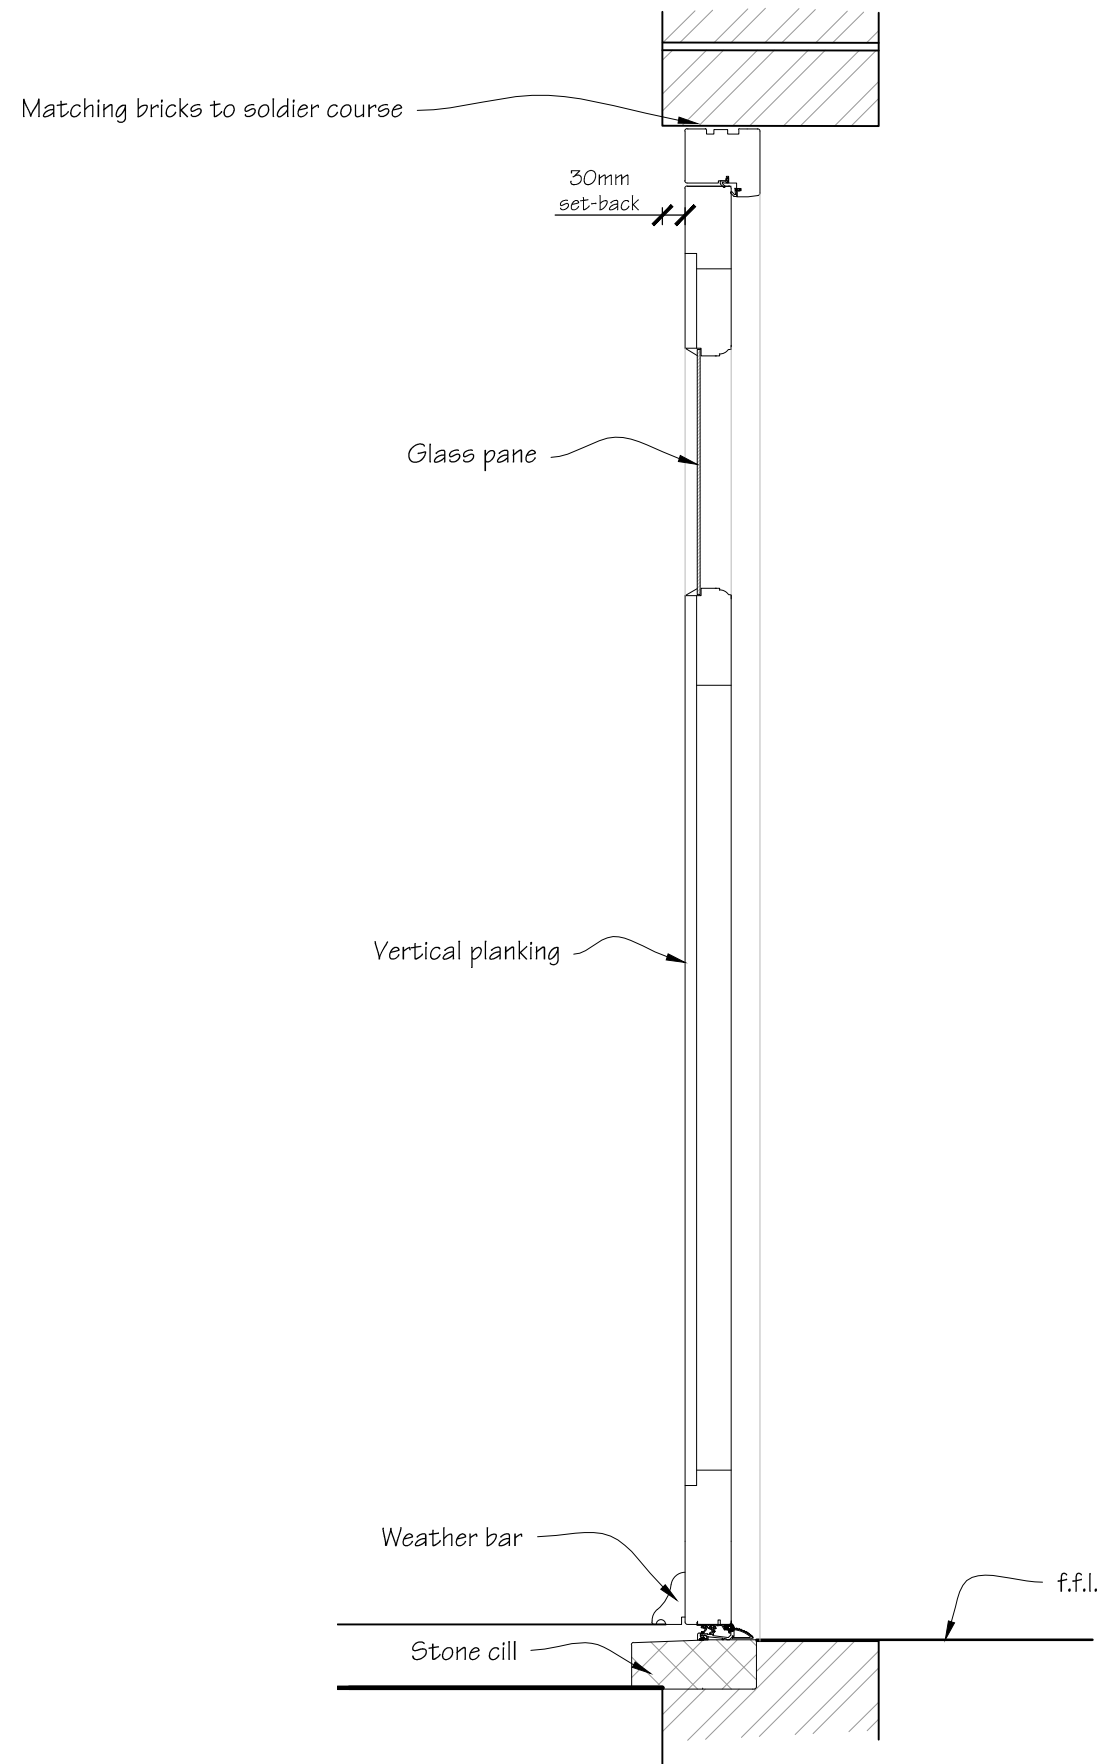

SECTION
Scale 1:10

EXTERNAL DOOR D6

Outward opening soft/hardwood timber door primed & painted white with optional bullseye pane. Stone cill and soldier bricks to head. Handle/knobs to match other doors.



Project: ALTERATIONS & EXTENSION

Title: GARDEN STORE DOOR D6

Dwg. No: 1103-10

Date: March 2023 Scales as shown

Client: Mr. & Mrs. S Marriner
Old Mill House, High Street,
Wellingore, Lincoln, LN5 OHW

Design Copyright reserved: written consent must be obtained before copying or reproducing this drawing. Do NOT scale this drawing - use figured dimensions only. The Builder is responsible for checking site dimensions and any discrepancy must be reported to the Architectural Technician immediately.

Build Design Ltd. www.build-design.biz 01507-522277