


Proposed Site Plan (1:200)

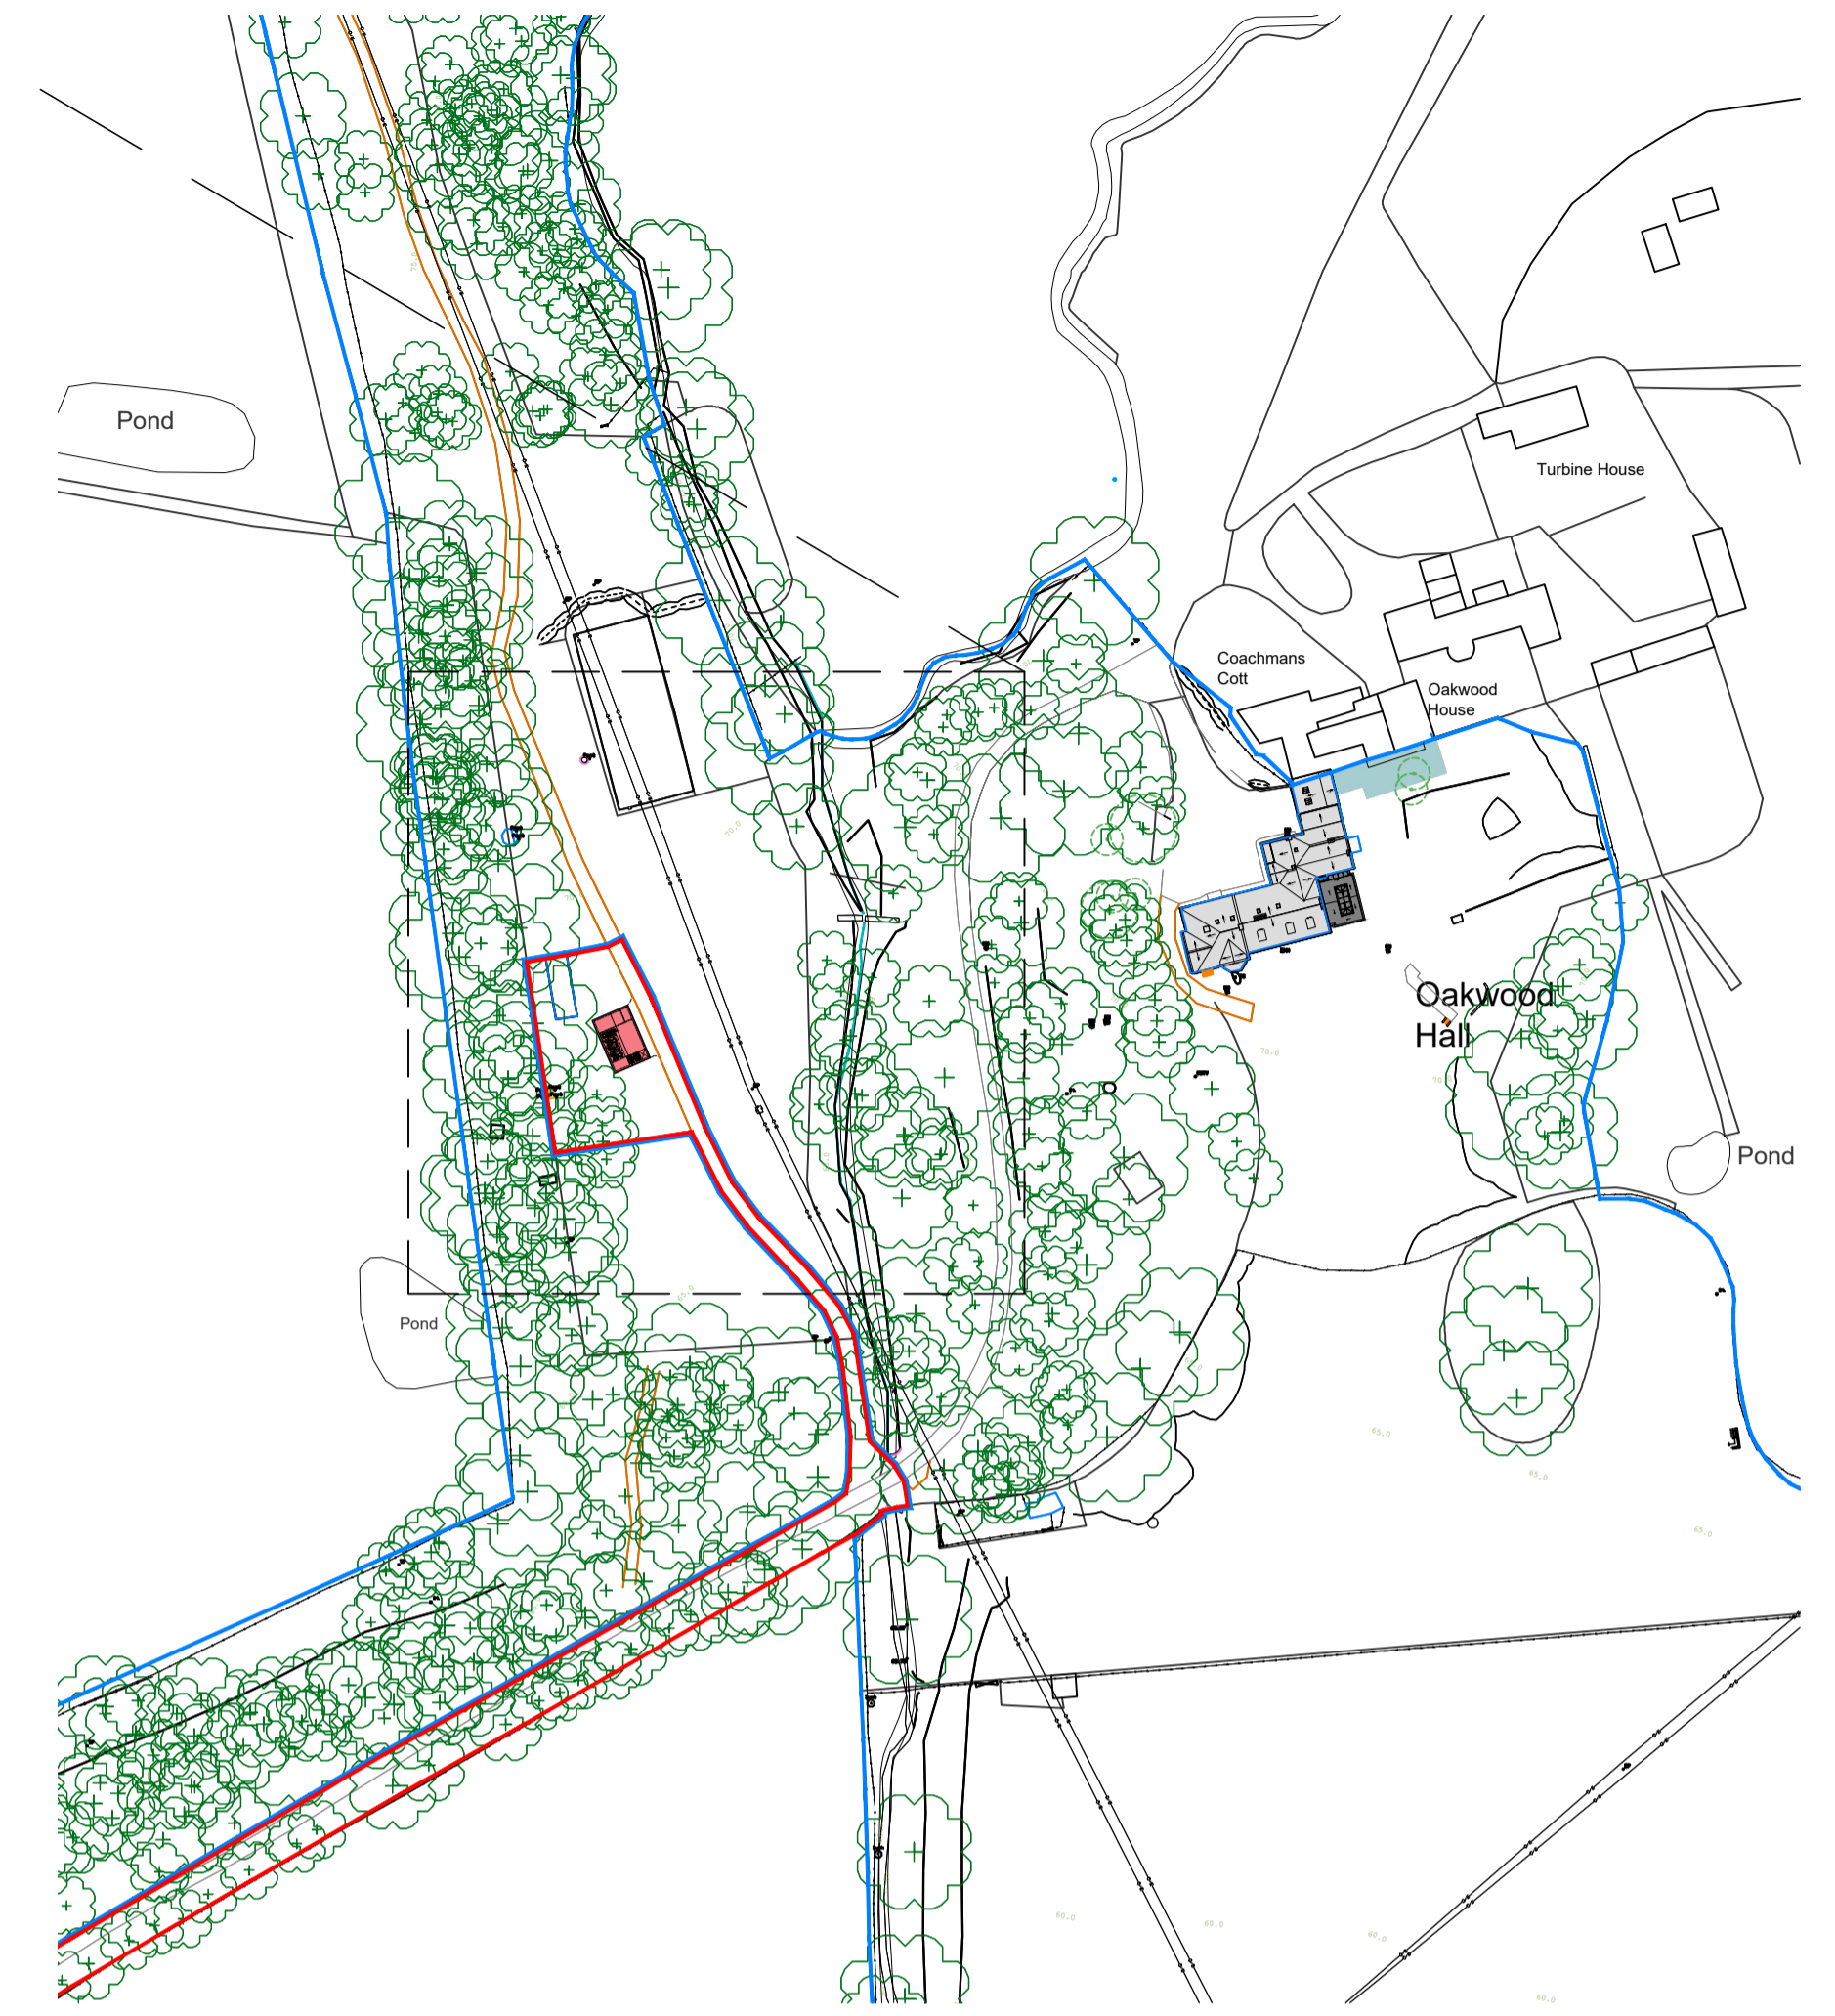

Proposed Site Plan - Overall Site (1:1250)

Revision	Description	Date	Drawn By	Checked By
[S4] [P05]	[P05] DRAINAGE CONNECTION REMOVED	22.03.23	S.J.	DB
[S4] [P04]	[P04] PROPOSED DRAINAGE ROUTE ADDED	10.02.23	S.J.	DB
[S4] [P03]	[P03] RED LINE BOUNDARY UPDATED	09.01.23	S.J.	CK
[S4] [P02]	[P02] EXISTING SHED RETAINED	24.10.22	S.J.	DB
[S4] [P01]	[P01] FIRST ISSUE	03.10.22	S.J.	DB

BLAKE HOPKINSON BH+
 architecture + design ltd

11 New Quay North Shields Tyne & Wear NE29 6LQ - 0191 2570022
 ARCHITECTURE: www.bharchitects.co.uk
 LANDSCAPE DESIGN: www.blakehopkinson.co.uk Company No. 6493063

BHA Project No: RES997

Project Name:
Oakwood Hall
 Holeyn Hall Rd, Wylam
 for Peter McGirr

Drawing Title:
**Proposed Site Layout -
 Grounds Maintenance Shed**

Model File Name: RES997-BHA-ST-XX-DR-A-1207

Drawn By: LJ Date Drawn: 03/10/22

Checked By: DB Date Checked: 03/10/22

Scale at A1: 1:200 Suitability: S4 Revision: P05

File Name:
 RES997-BHA-ST-XX-DR-A-1207

© Blake Hopkinson Architecture + Design Ltd