

Scale Bar

Site Area
1133m sq

Red Cross Cottage

Fibre Cement roof
sheeting to pitched roof

Bitumen felt flat
roof covering

FS

Cross
Cottage


Existing building for demolition

Location of existing main sewer
and connection chamber

WHITTINGHAM ROAD

Inverinate

Cushat
Law

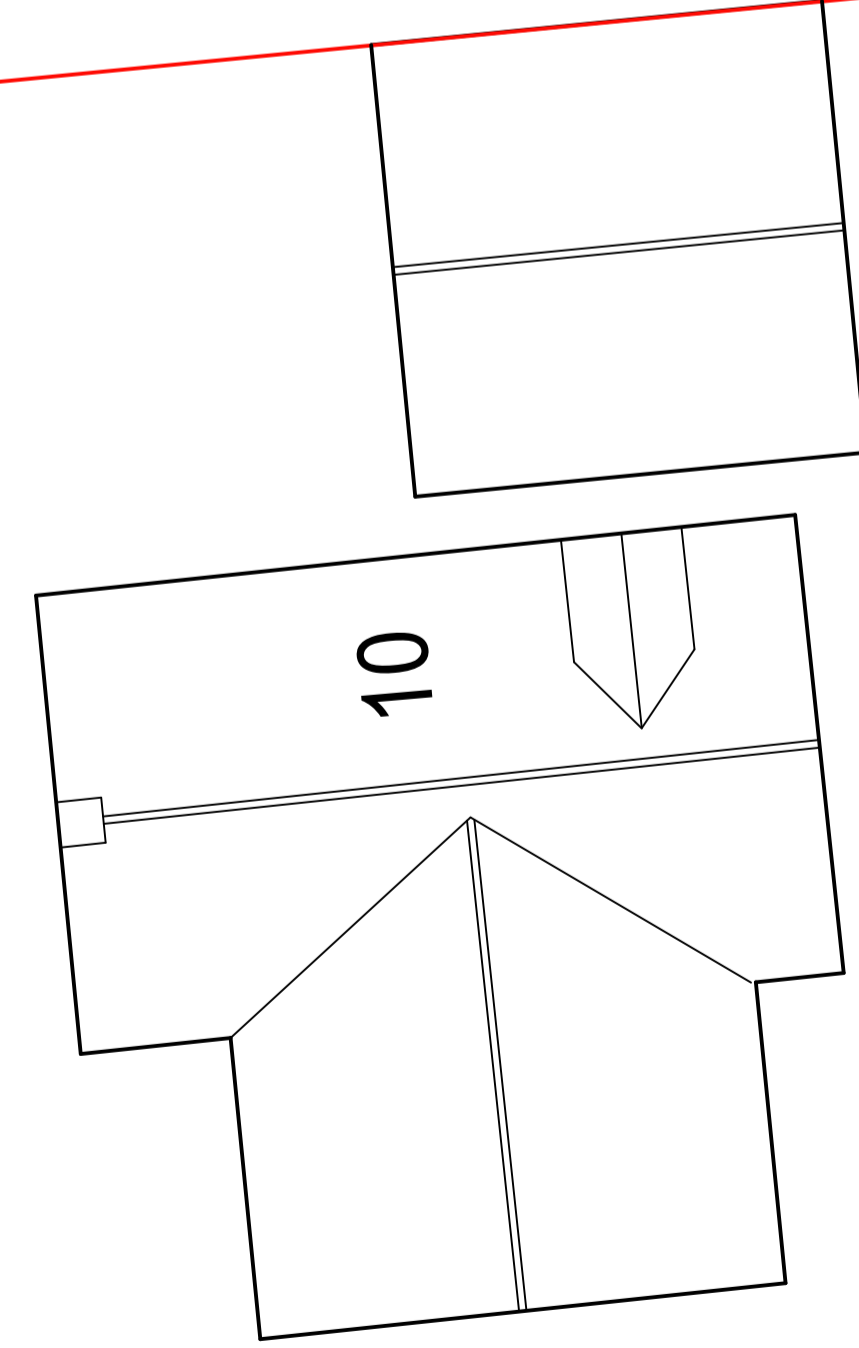

Michael Rathbone ACABE
Architectural & Surveying
5 Church Hill, Chilton
Alnwick, NE66 5PY
01668 215227
01795 071743
michael.rathbone05@gmail.com

Building PROPOSED NEW DWELLING - DUNANT
CROSS COTTAGE, GLANTON
ALNWICK
NORTHUMBERLAND, NE66 4AL
Dwg Title EXISTING SITE / ROOF PLAN

Scale 1:50 @ A1 1:100 @ A3 Copyright © 2019
Arch Mech Elect
Initial Creation Date JUNE 2022 Issue 1 Revision 1
Sheet 7 Dwg. No. 42/22