

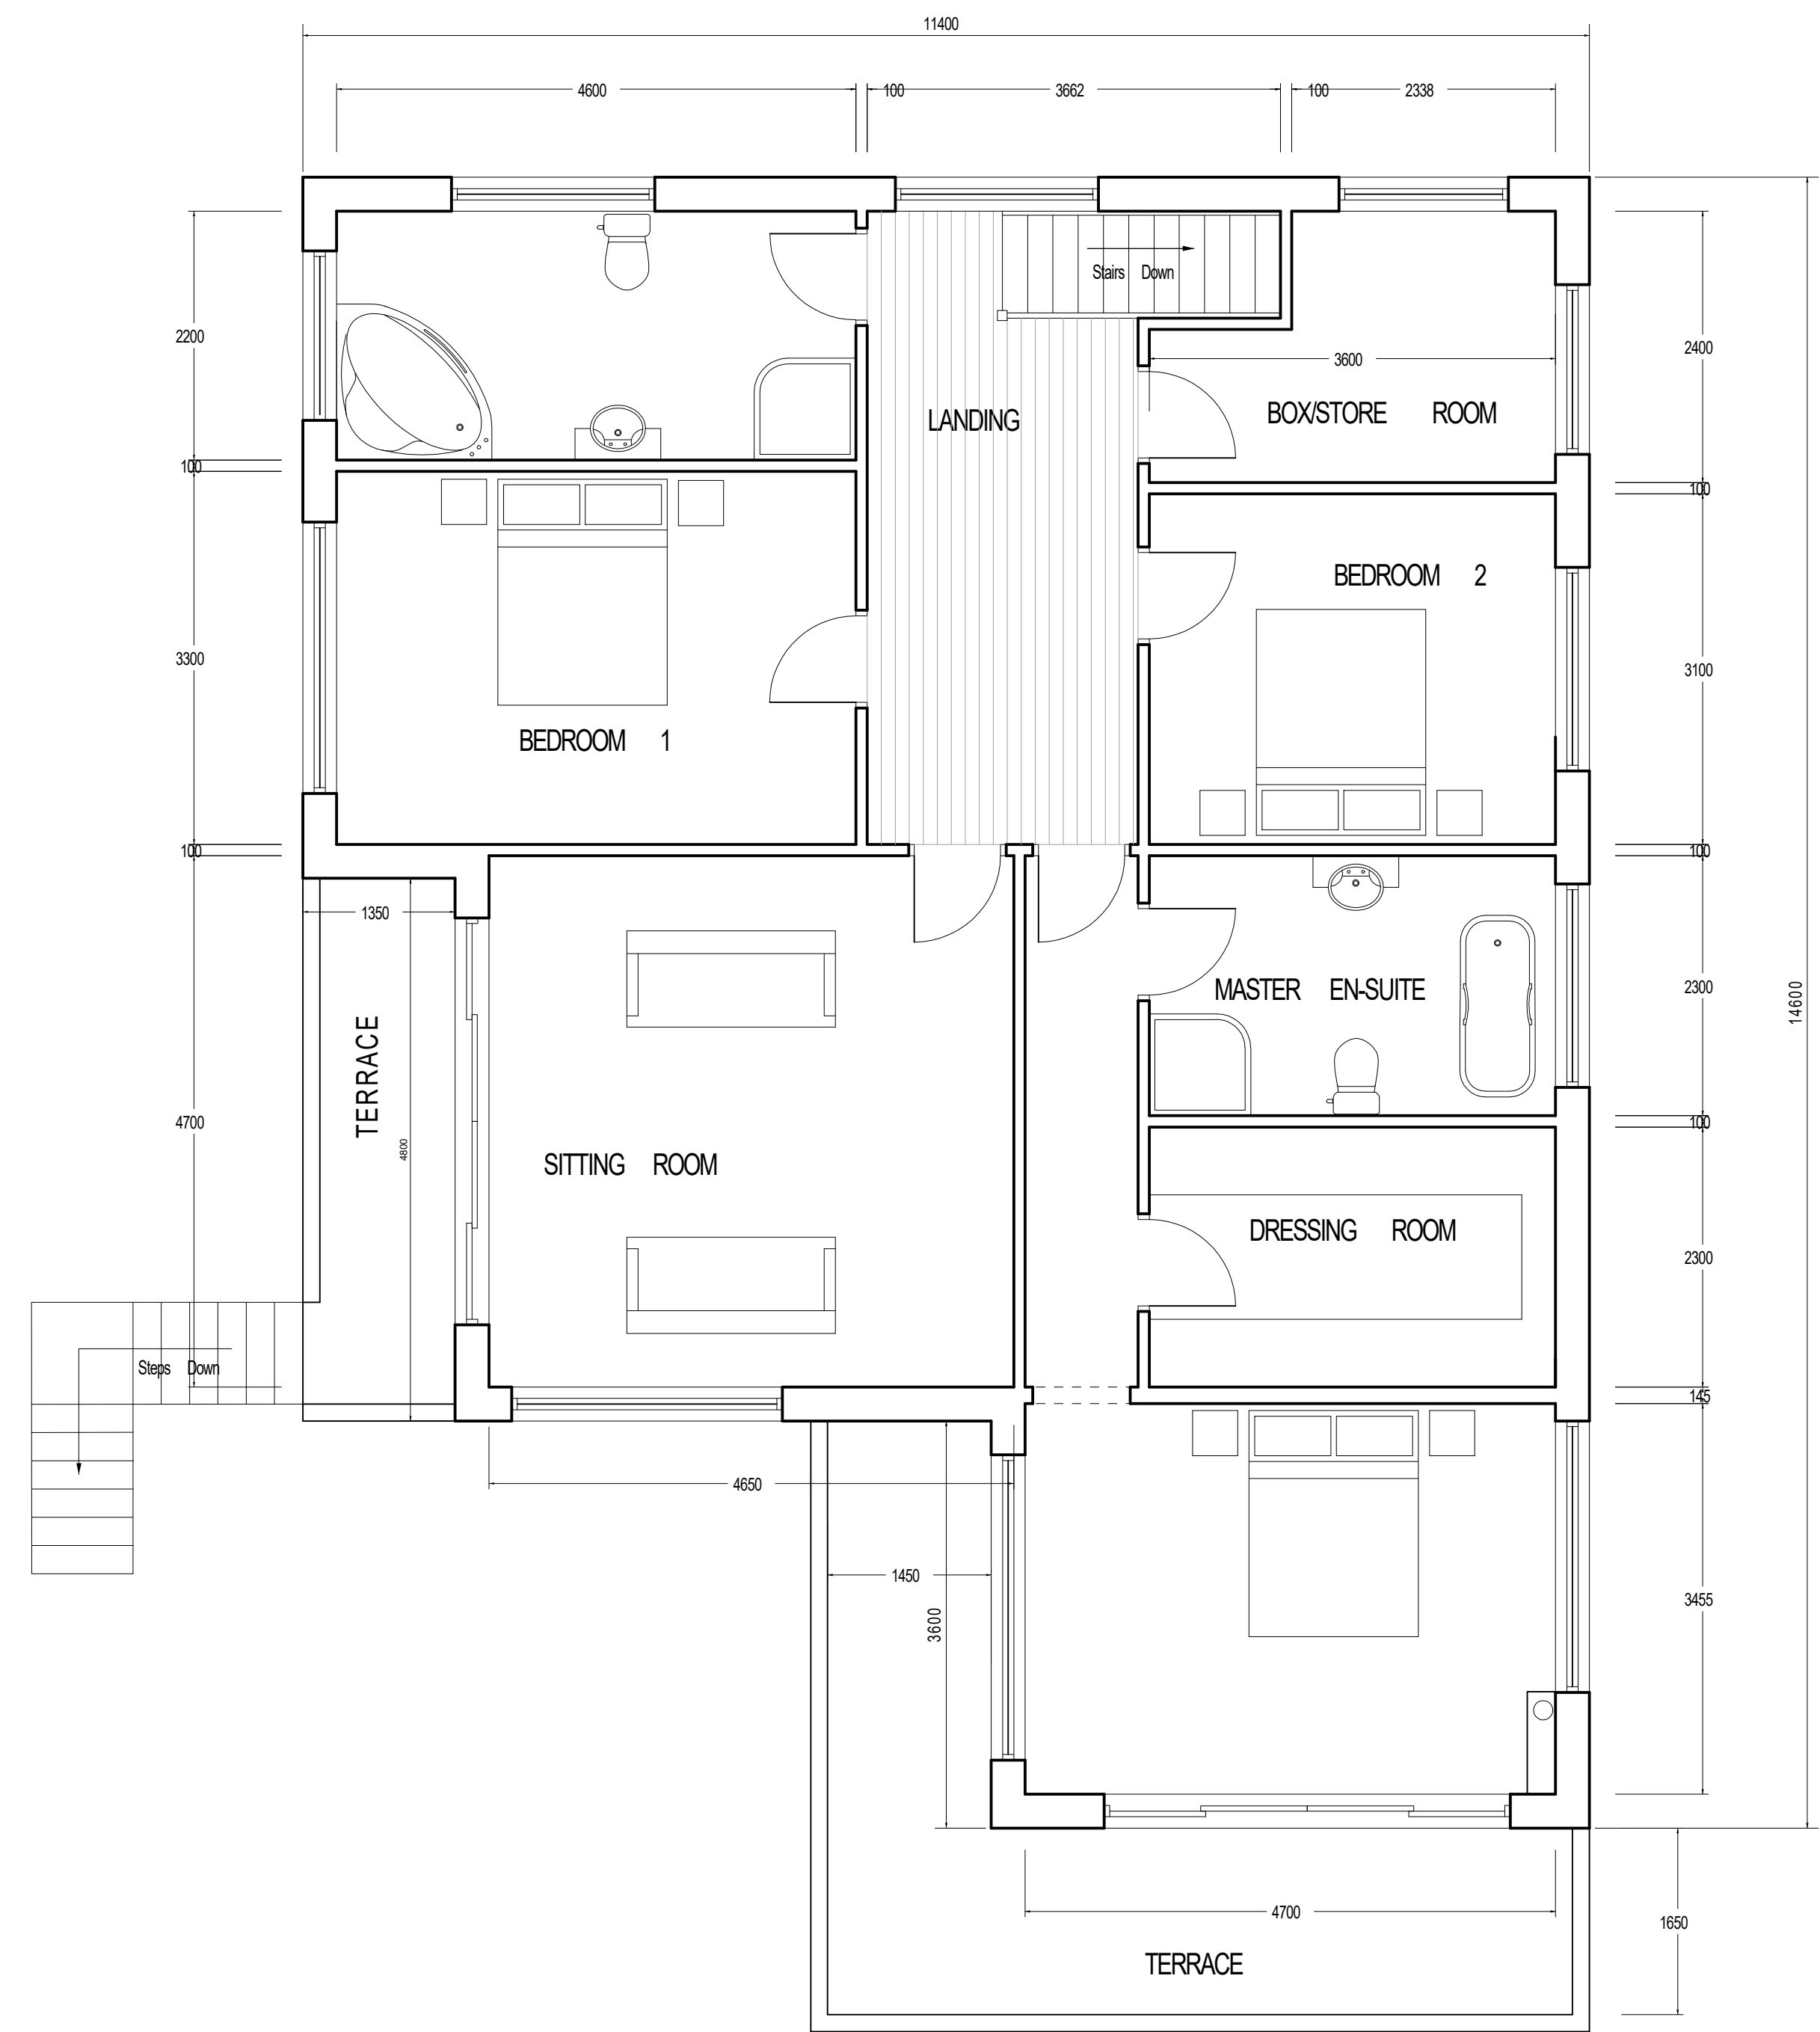


GROUND FLOOR PLAN

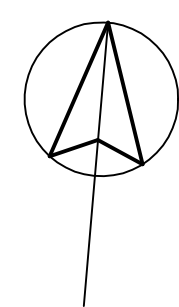

FIRST FLOOR PLAN

 

Michael Rathbone ACABE  
Architectural & Surveying  
5 Church Hill, Chilton  
Alnwick, NE66 5PY  
01665 215227  
07796 071743  
michael.rathbone05@gmail.com

Building PROPOSED NEW DWELLING - DUNANT  
CROSS COTTAGE, GLANTON  
ALNWICK  
NORTHUMBERLAND, NE66 4AL

Dwg Title FLOOR PLANS

Scale 1:50 @ A1 1:100 @ A3 Copyright © 2019

Arch  Mech  Elect

Initial Creation Date JUNE 2022

Issue 1

Revision 1

Sheet 5

Dwg No. 42/22