





NORTH ELEVATION

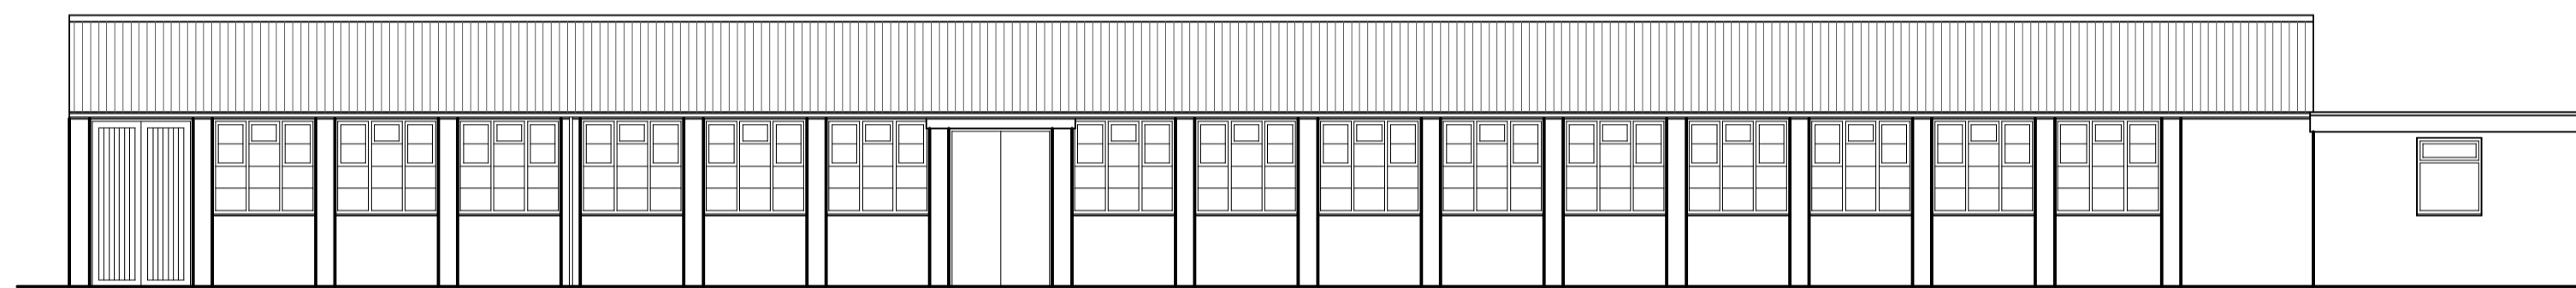

SOUTH ELEVATION

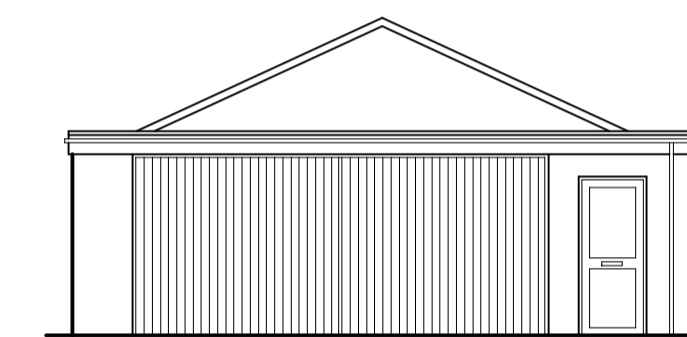


EAST ELEVATION

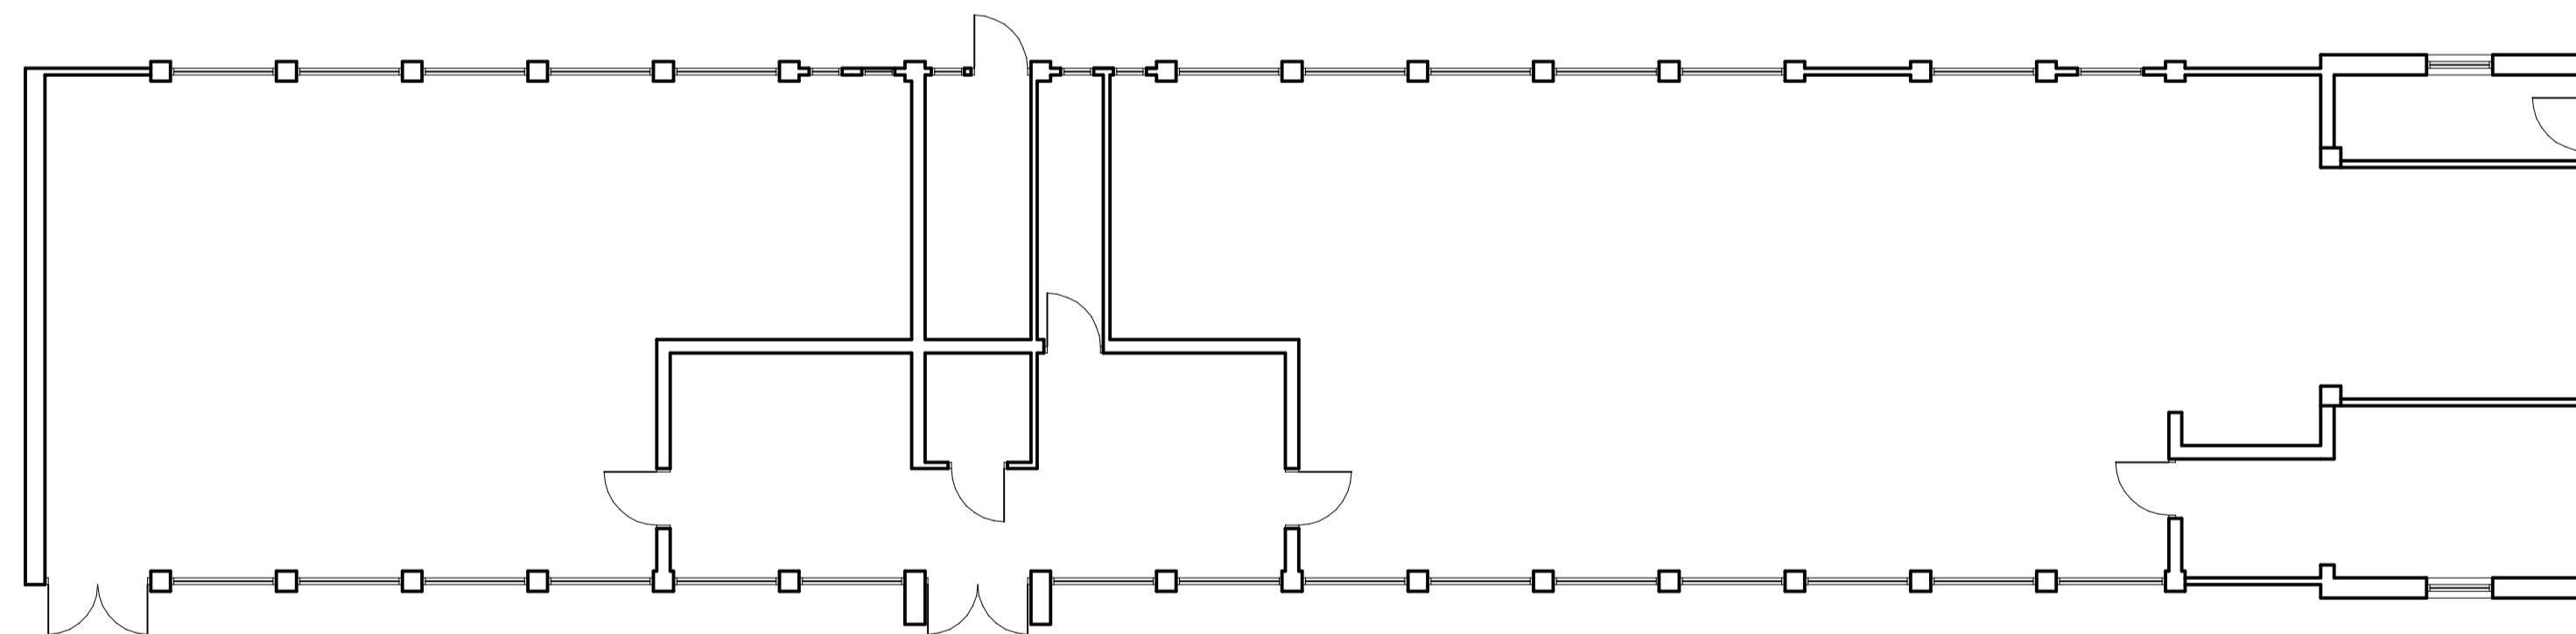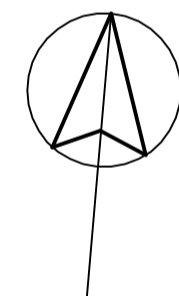

FLOOR PLAN

MATERIALS -

- WALLS - WHITE PAINTED BRICK
- ROOF - CORRUGATED FIBRE CEMENT ROOF SHEETING TO MAIN ROOF AND BITUMEN ROOFING FELT TO THE FLAT ROOF
- WINDOWS - WHITE PAINTED METAL
- DOORS - TIMBER
- RAINWATER GOODS - GREY PVC

 

<p><b>Michael Rathbone</b> <small>ACABE</small>          Architectural &amp; Surveying</p>	<p>5 Church Hill, Chilton          Alnwick, NE66 5PY          01668 215227          07796 071743          michael.rathbone05@gmail.com</p>
--	--

<p>Building <b>PROPOSED NEW DWELLING - DUNANT          CROSS COTTAGE, GLANTON          ALNWICK          NORTHUMBERLAND, NE66 4AL</b></p>
<p>Dwg Title <b>EXISTING PLANS AND ELEVATIONS</b></p>

<p>Scale 1:100 @ A1 1:200 @ A3</p>	<p>Copyright © 2022</p>
<p>Arch <input type="checkbox"/> Mech <input type="checkbox"/> Elect <input type="checkbox"/></p>	<p>Initial Creation Date JUNE 2022 Issue 0 Revision 0</p>
<p>Sheet 10</p>	<p>Dwg. No. 42/22</p>