



PROPOSED EAST ELEVATION

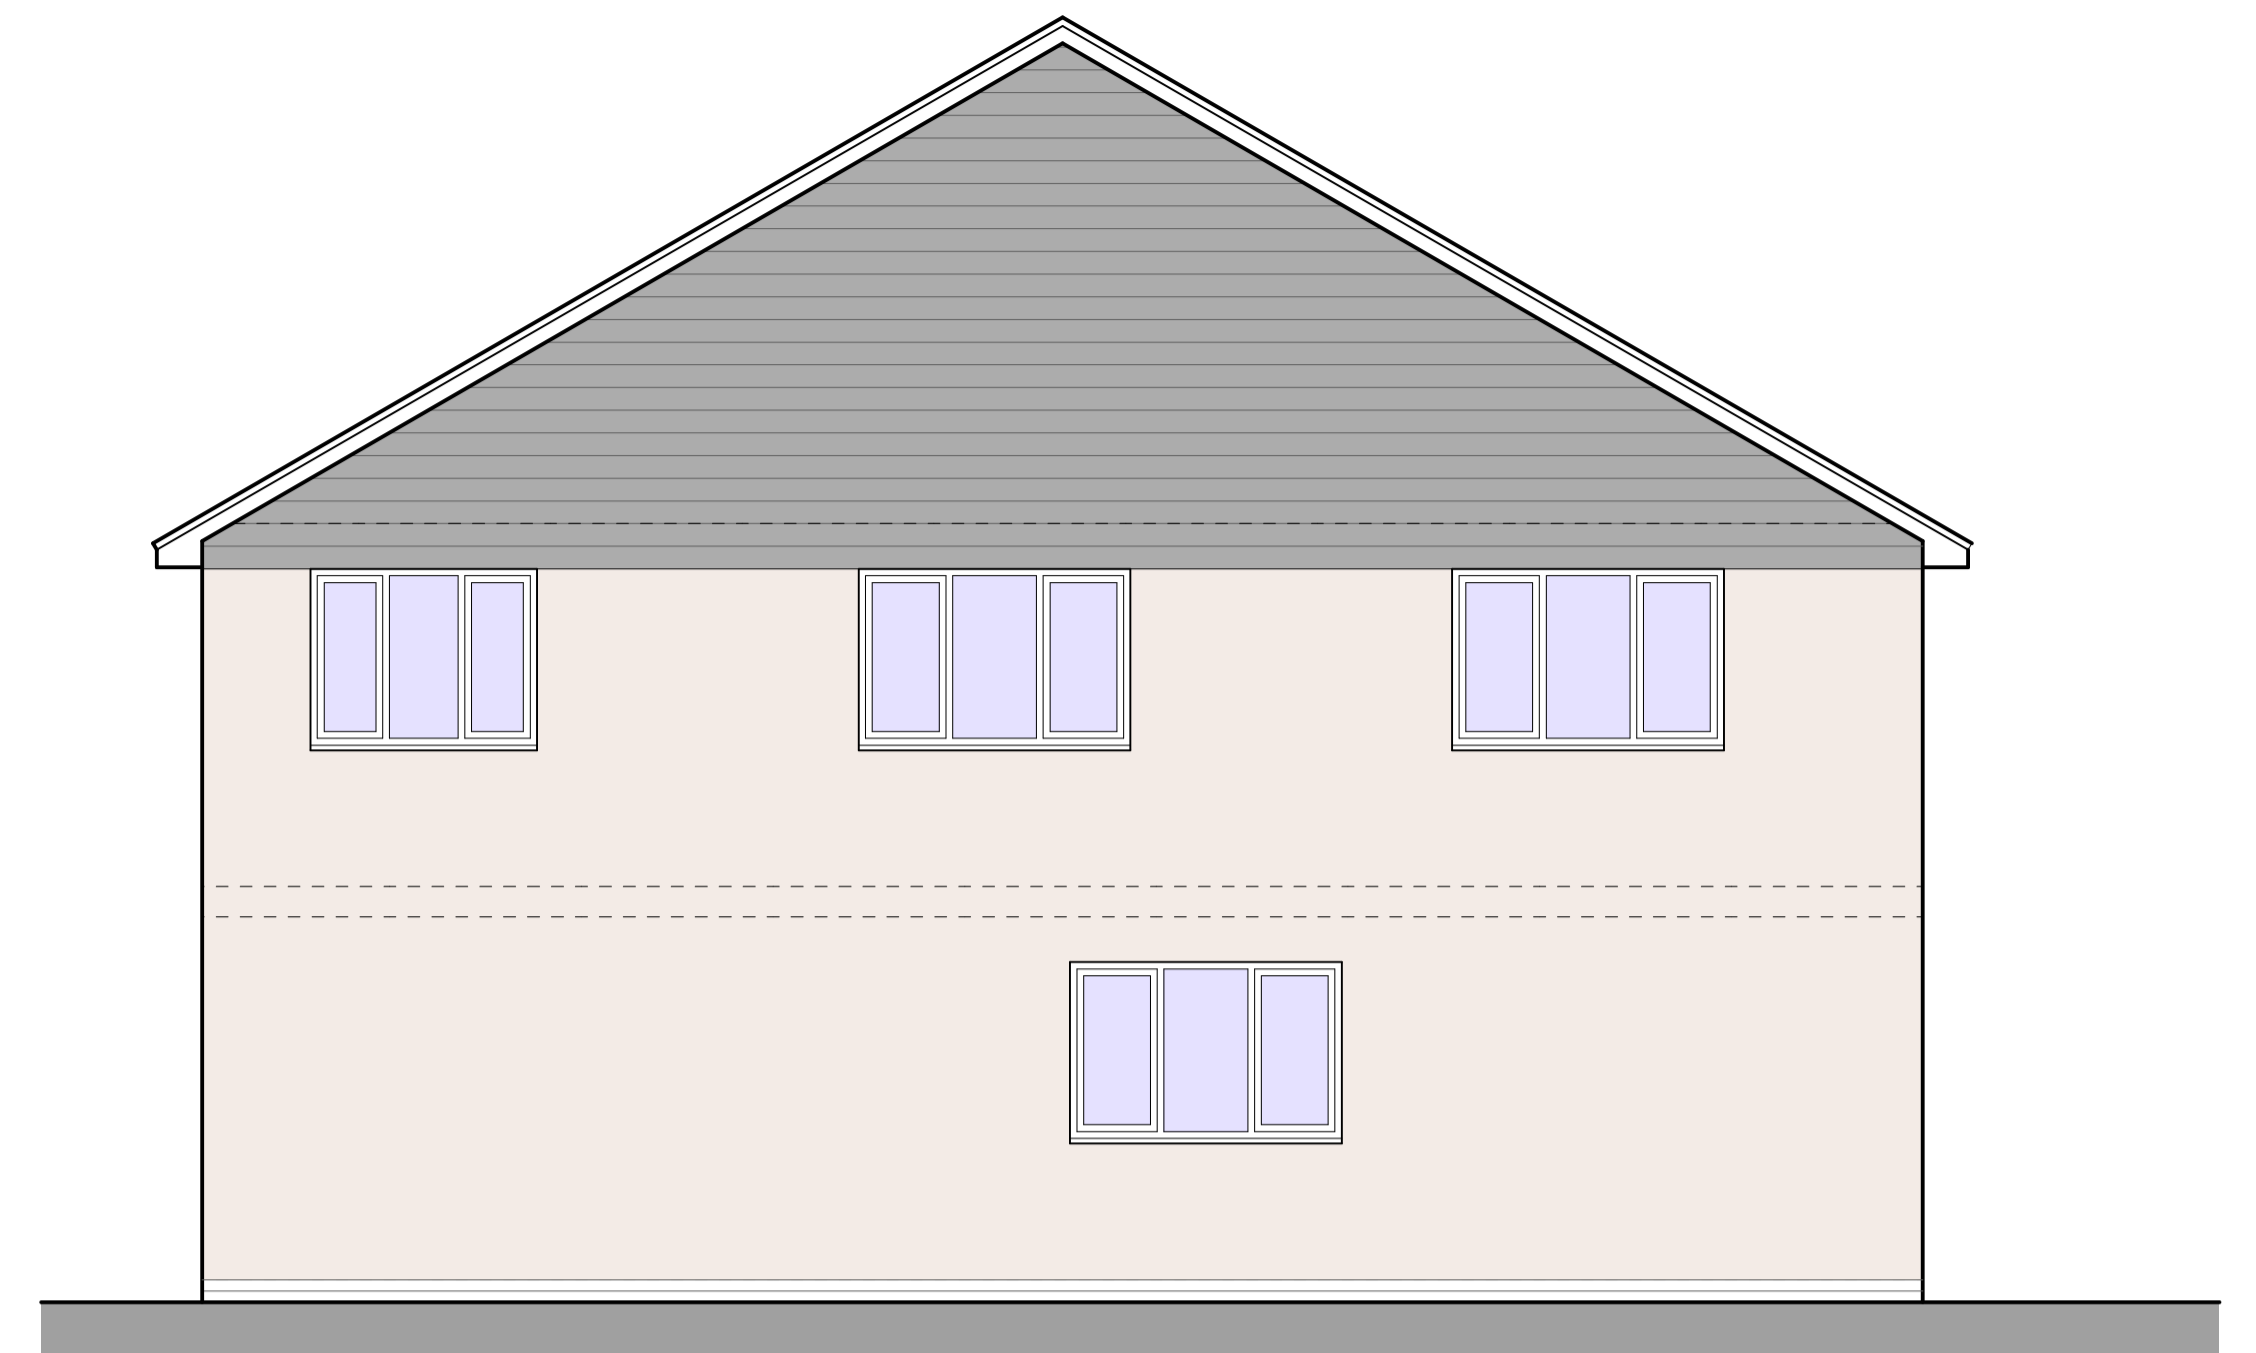

PROPOSED NORTH ELEVATION



PROPOSED SOUTH ELEVATION

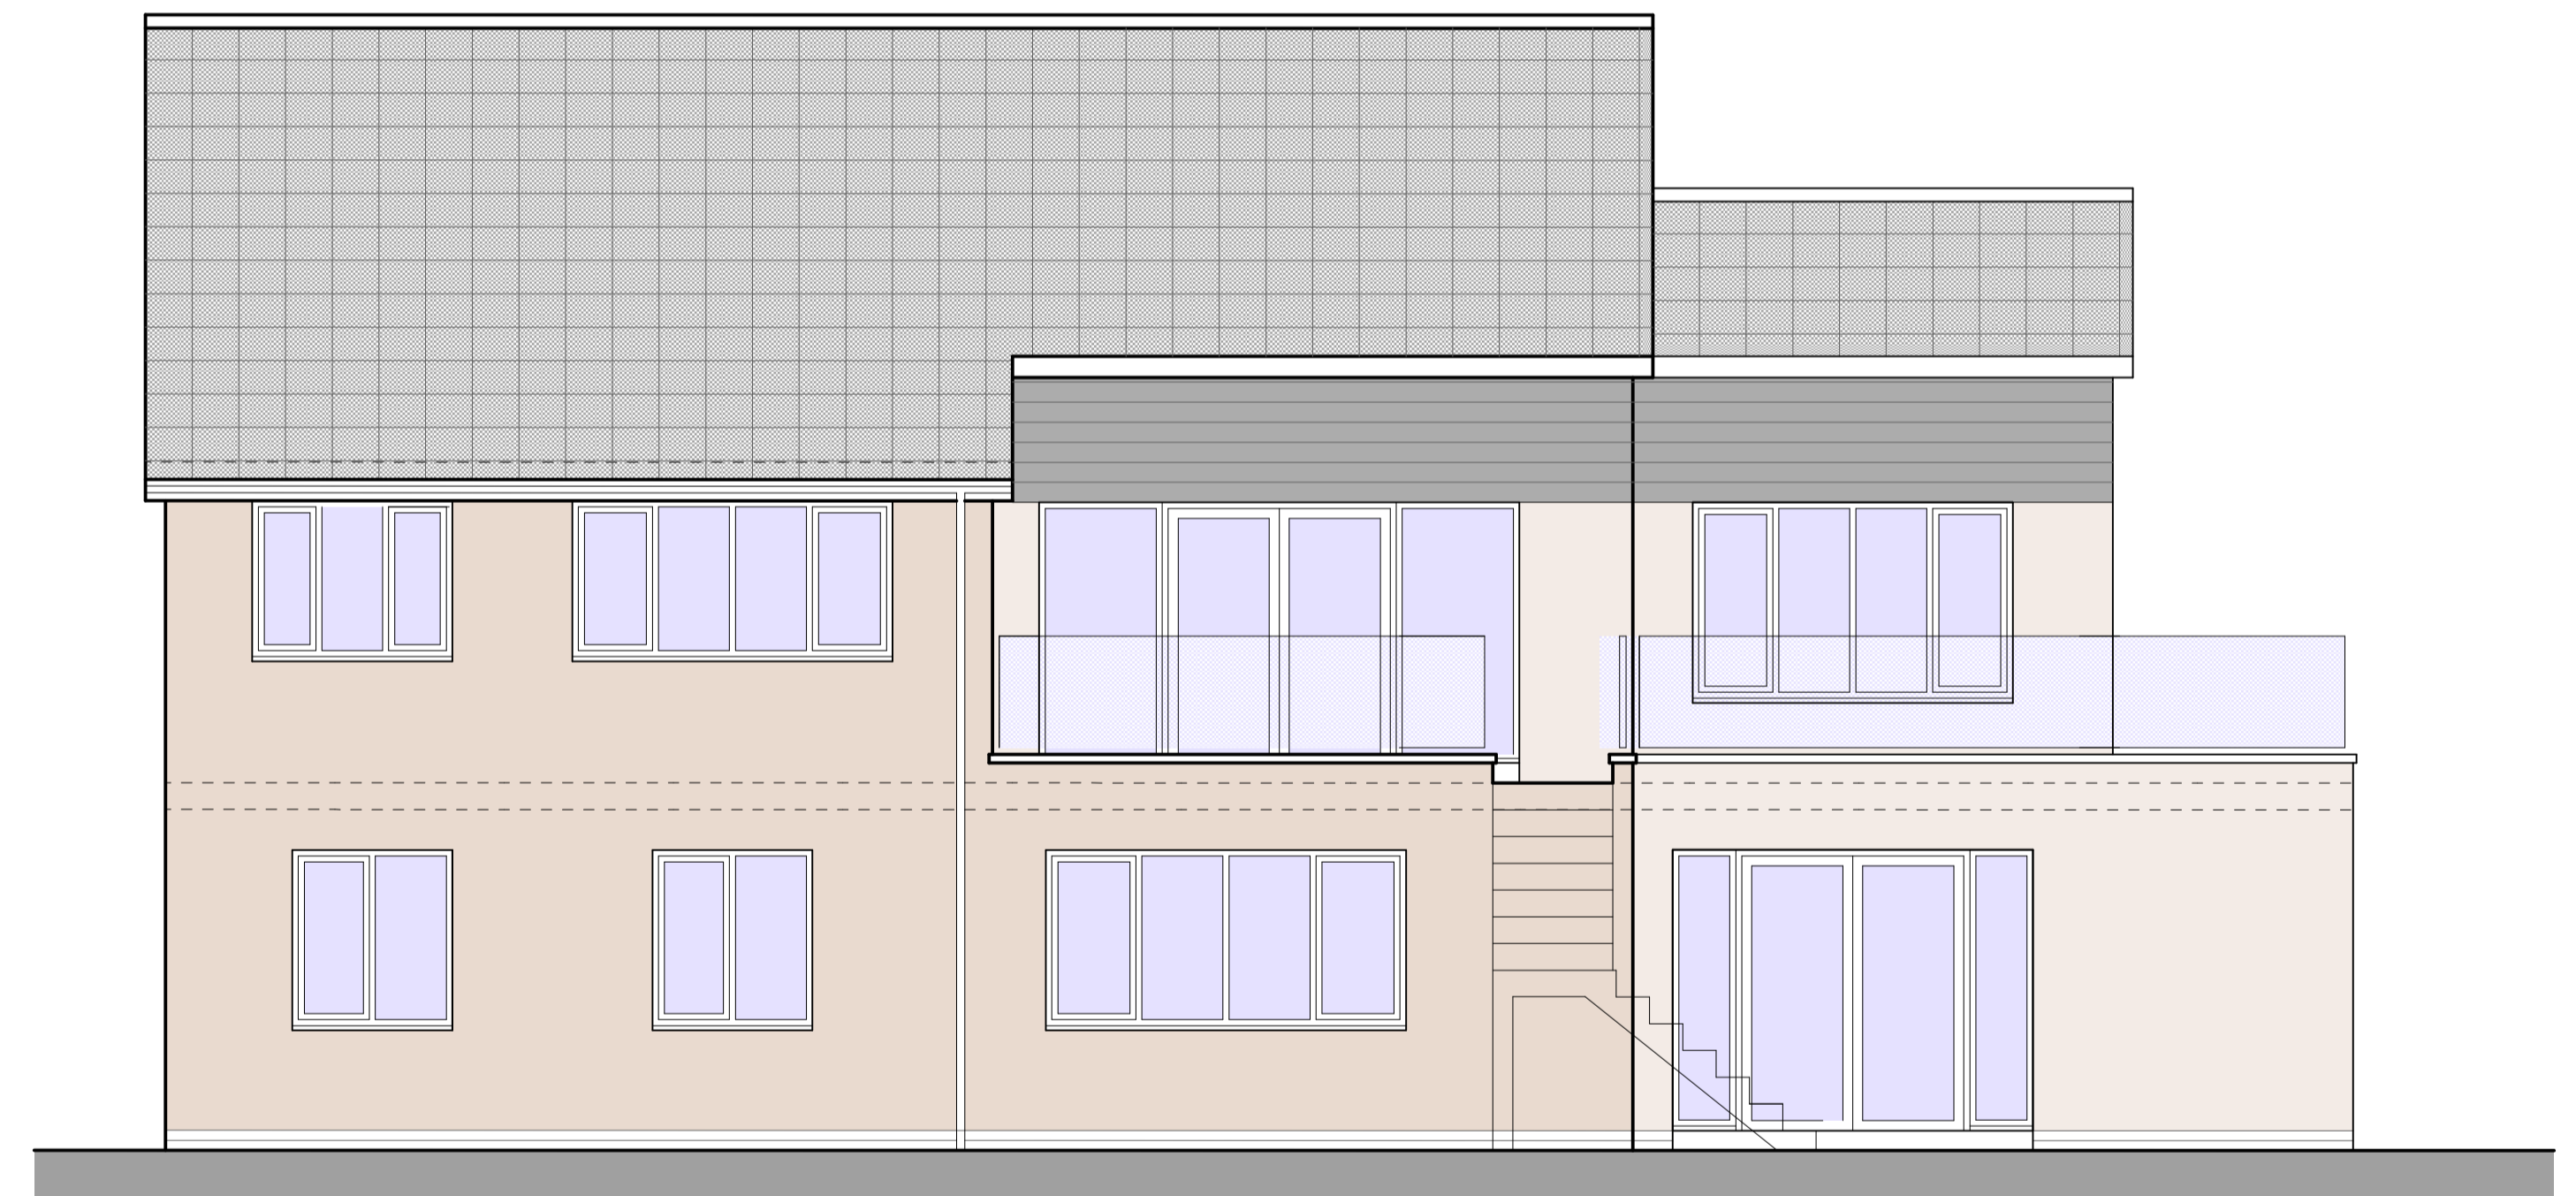

PROPOSED WEST ELEVATION


PROPOSED MATERIALS

WALLS - WHITE FINISHED RENDER UP TO EAVES
LEVEL AND DARK GREY MARLEY CEDRAL CLADDING ABOVE
AND TO GABLE PEAKS
DARK GREY FACING BRICK BELOW DPC

ROOF - DARK GREY SMOOTH MARLEY MODERN INTERLOCKING
CONCRETE TILES

WINDOWS AND DOORS - WHITE FINISHED UPVC WITH LOW 'E'
DOUBLE GLAZED ARGON FILLED UNITS.

RAINWATER GOODS - DARK GREY PVC GUTTERS AND DOWNPIPES

 

Michael Rathbone <small>ACABE</small> Architectural & Surveying		<small>5 Church Hill, Chilton Alnwick, NE66 5PY 01668 215227 07796 071743 michael.rathbone05@gmail.com</small>
Building PROPOSED NEW DWELLING - DUNANT CROSS COTTAGE, GLANTON ALNWICK NORTHUMBERLAND, NE66 4AL		
Dwg Title PROPOSED ELEVATIONS		
Scale	1:50 @ A1 1:100 @ A3	Copyright © 2019
Arch	<input checked="" type="checkbox"/> Mech <input type="checkbox"/> Elect <input type="checkbox"/>	
Initial Creation Date	JUNE 2022	Issue 1 Revision 0
Sheet	6	Dwg. No. 42/22