


SOUTH ELEVATION



PLAN

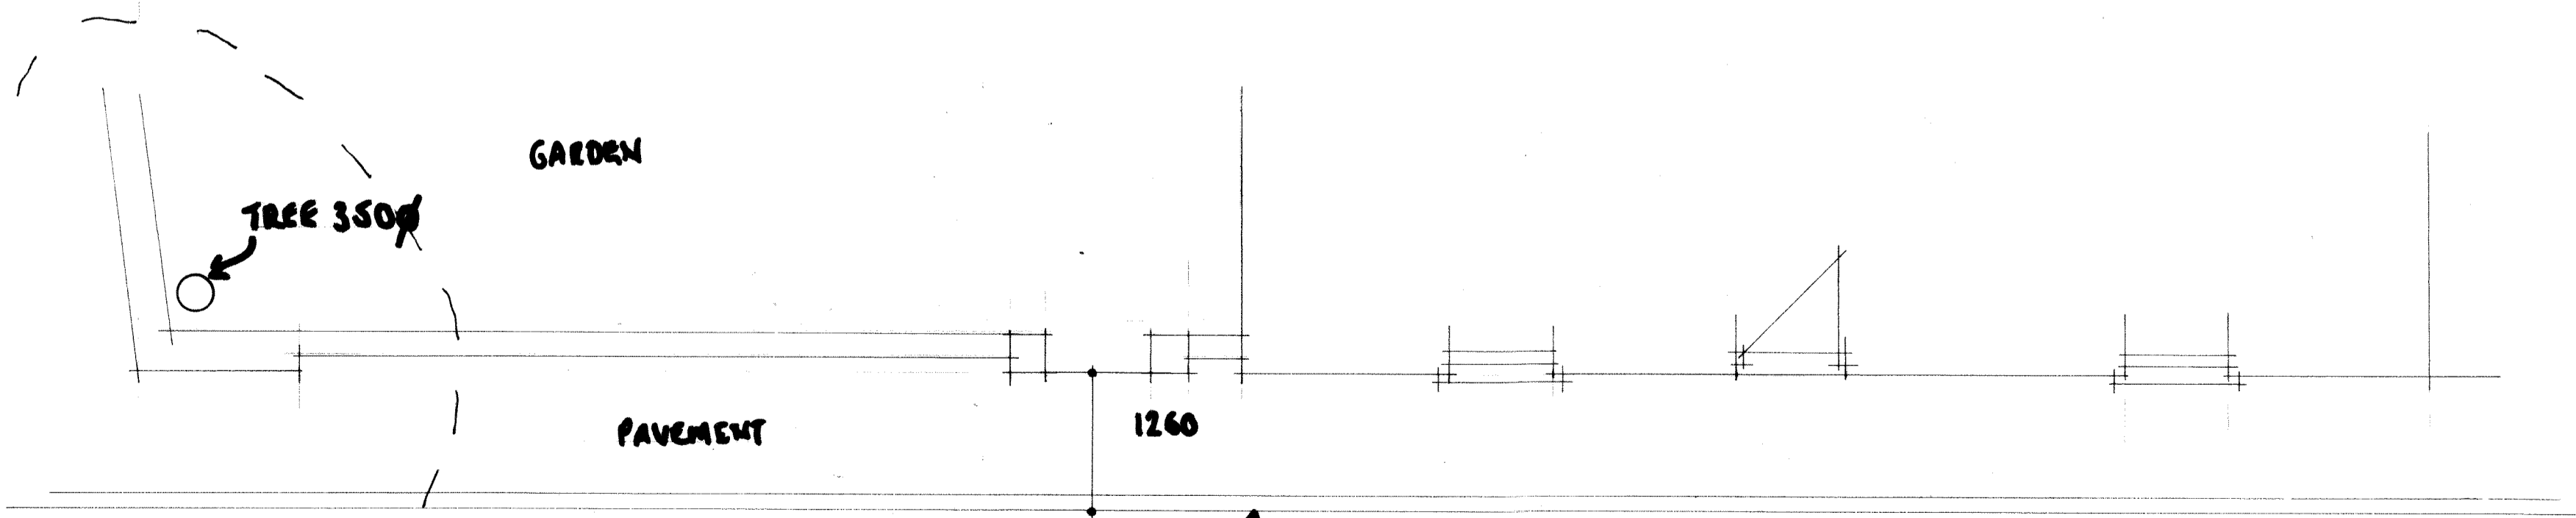

Block Plan - 1/500 - NORTH

JONATHON HARTLEY LIMITED
 THE OLD CURIOSITY SHOP
 28 ST PETER'S STREET
 STAMFORD
 LINCOLNSHIRE
 PE9 2PF

TEL 01780 757550
 FAX 01780 757599
 MOB 07818 437098

Job - Mr C. Cooper
 30 Main Street
 Greetham
 Oakham
 Rutland

Proposed Vehicular Access

Existing plans and elevations

Scale - 1:50
 Date - 20/03/2023
 Drawn By J.H.
 Job no. COO/23/0875/1