



SOUTH ELEVATION

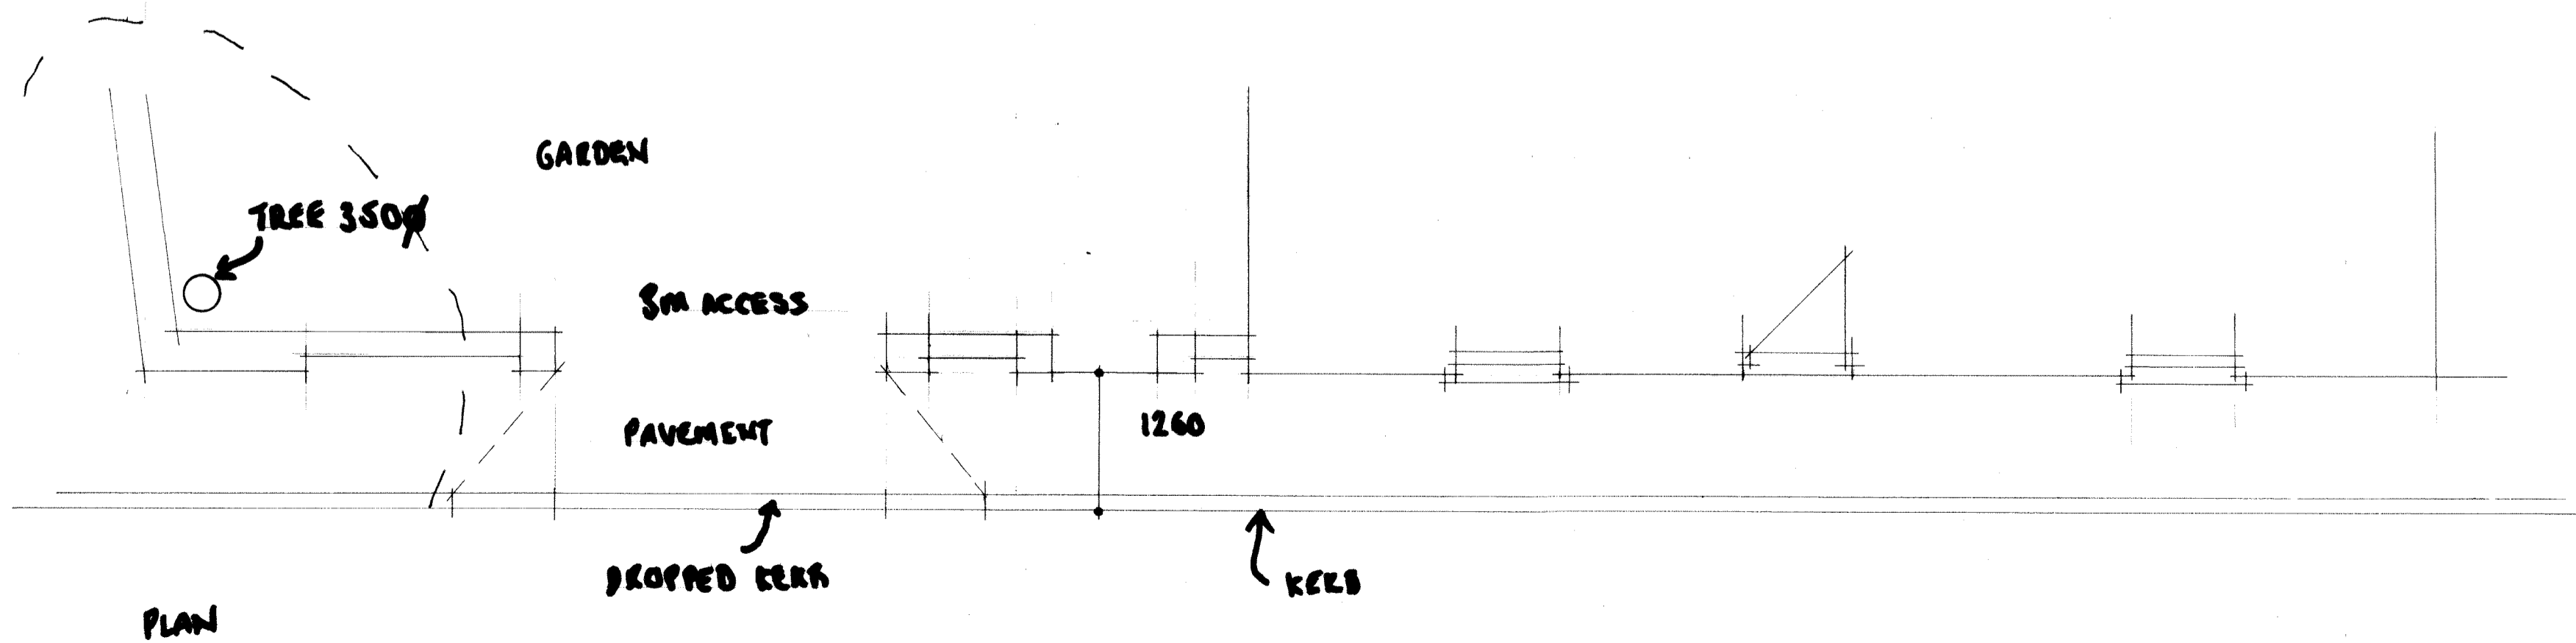

PLAN

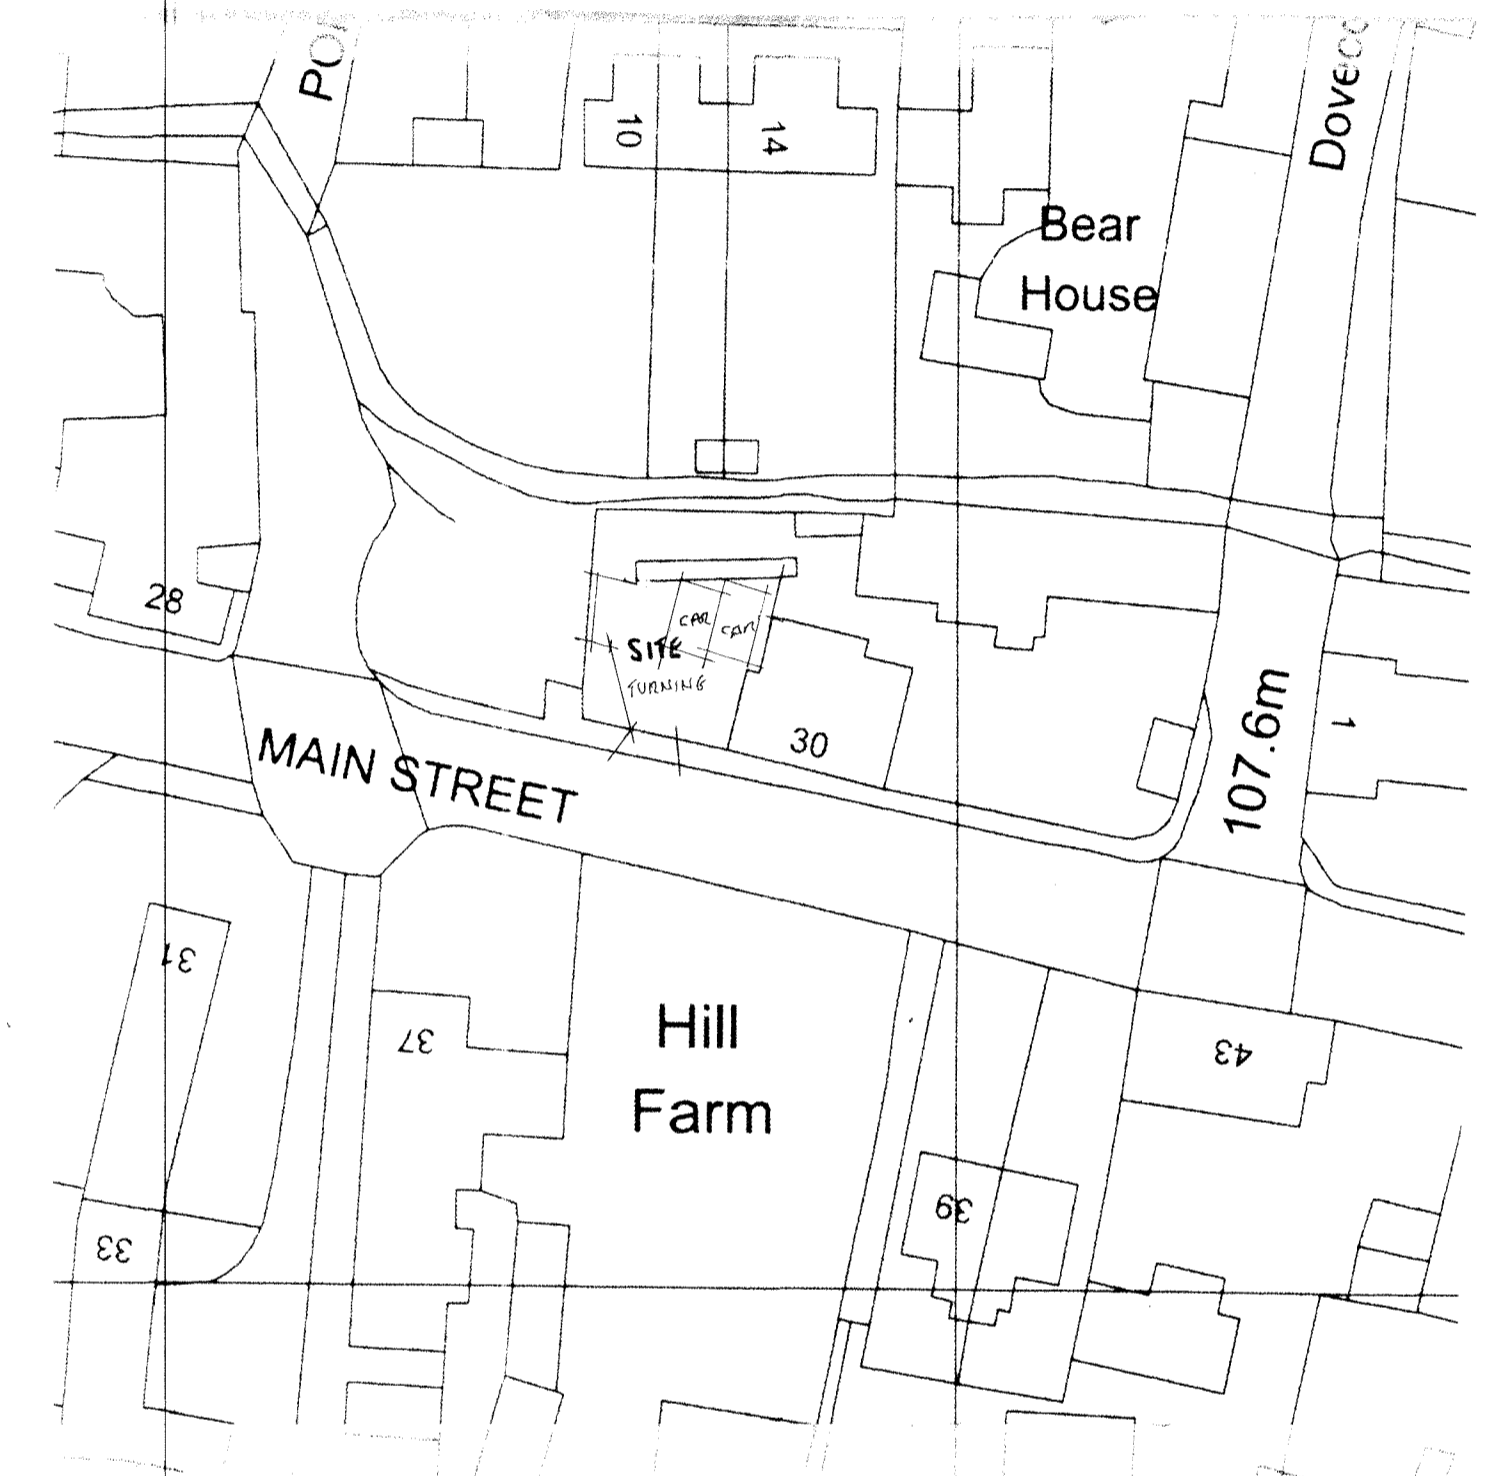

Block Plan - 1/500 - NORTH

JONATHON HARTLEY LIMITED  
 THE OLD CURIOSITY SHOP  
 28 ST PETER'S STREET  
 STAMFORD  
 LINCOLNSHIRE  
 PE9 2PF

TEL 01780 757550  
 FAX 01780 757599  
 MOB 07818 437098

Job - Mr C. Cooper  
 30 Main Street  
 Greetham  
 Oakham  
 Rutland

Proposed Vehicular Access  
 Proposed plans and elevations

Scale - 1:50  
 Date - 20/03/2023  
 Drawn By J.H.  
 Job no. COO/23/0875/2