


notes
 This drawing and design is the copyright of oja architects llp and must not be reproduced in part or in whole without prior written consent. Contractors must verify all dimensions on site before commencing work or preparing shop drawings. If in doubt ASK.
 Where this drawing contains any Ordnance Survey mapping material, it has been reproduced under license number 100022278.
 Ordnance Survey © Crown copyright

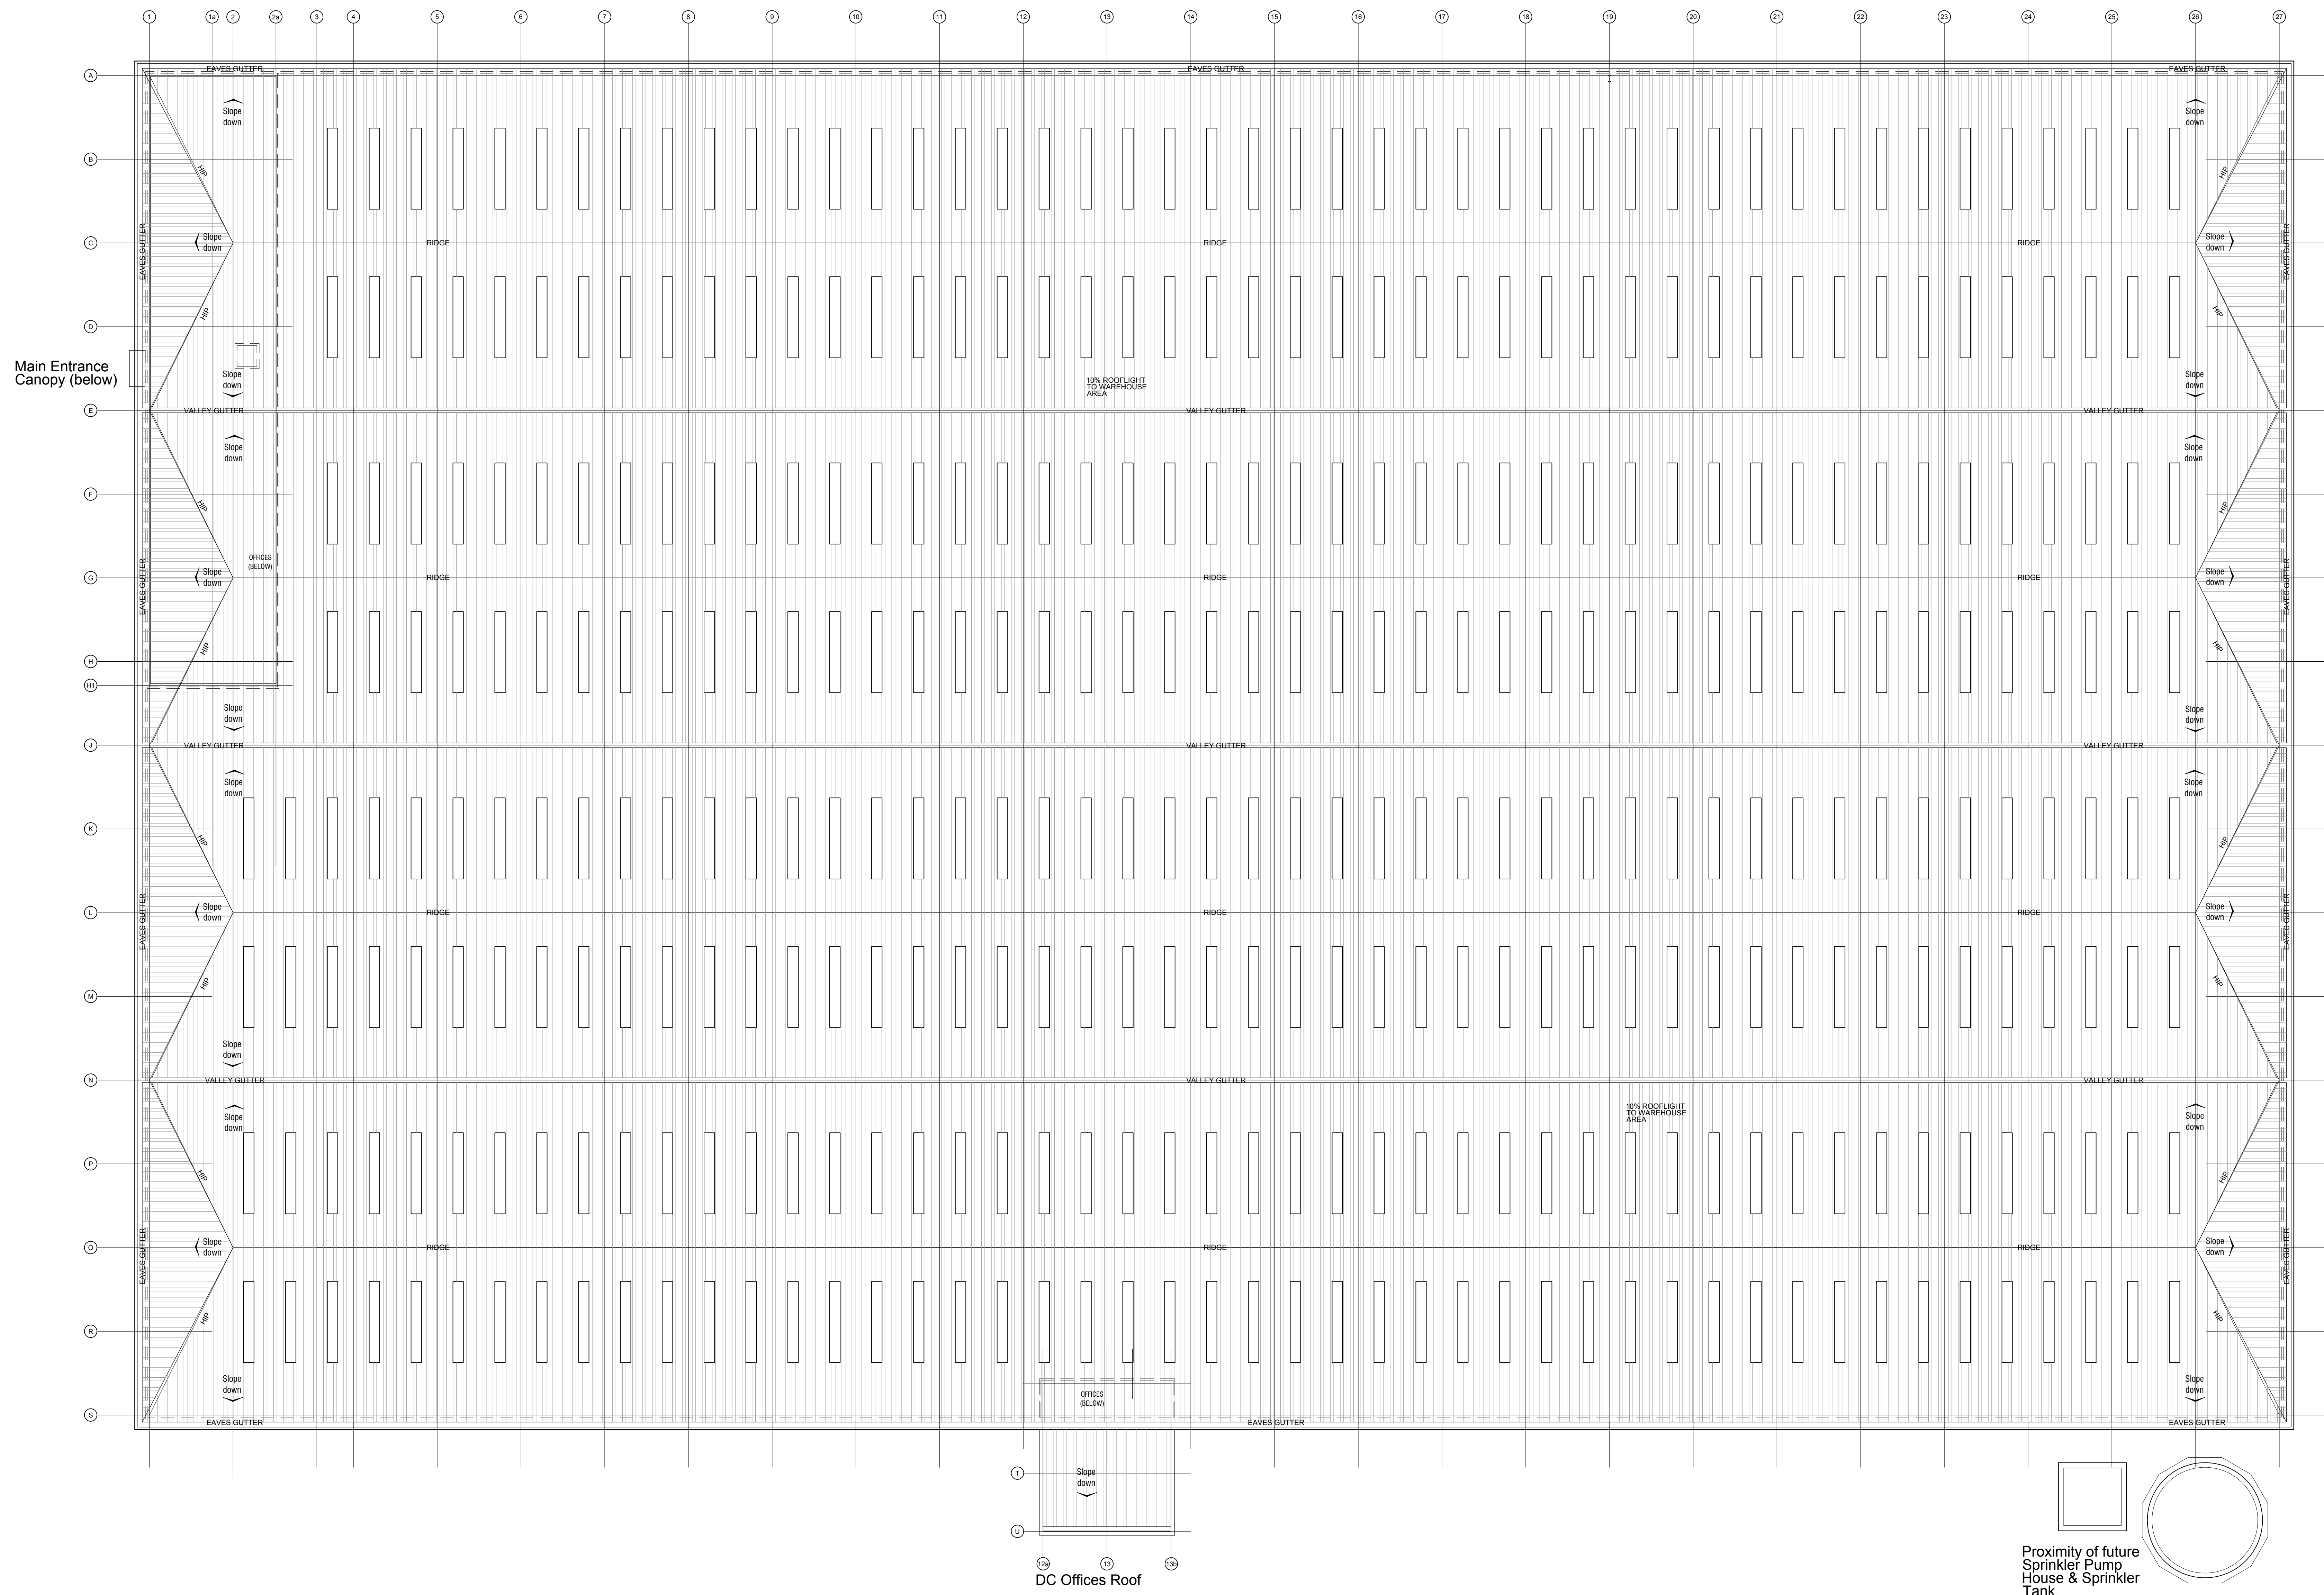

DC5 Roof Plan

C 01/02/2023 PV Panels omitted from Roof Plan NE
 B 09/12/2022 Updated to suit construction drawings. pp
 A 03/04/2022 Updated to 'PLANNING' status. CdeM
 no. date revision by

oja architects
 oja architects llp T: 024 7625 3200
 1170 Elliott Court F: 024 7625 3210
 Hereford Avenue
 Coventry Business Park E: oja@oja-architects.com
 COVENTRY CV5 6UB W: www.oja-architects.com
 OJA ARCHITECTS is the trading name of a limited company
 OJA ARCHITECTS LLP is an entity incorporated in England No. 03260711

client
INTEGRA 61 (DURHAM) Ltd
 project
INTEGRA 61, BOWBURN
 drawing
**Proposed Roof Plans
 UNIT DC5**
 scale 1:250 @ A0 drawn CdeM
 checked SPF date 24.03.2022
 no.
**7069 - 14 - C
 PLANNING**