


porch planning application ref 22/00259/FULHH

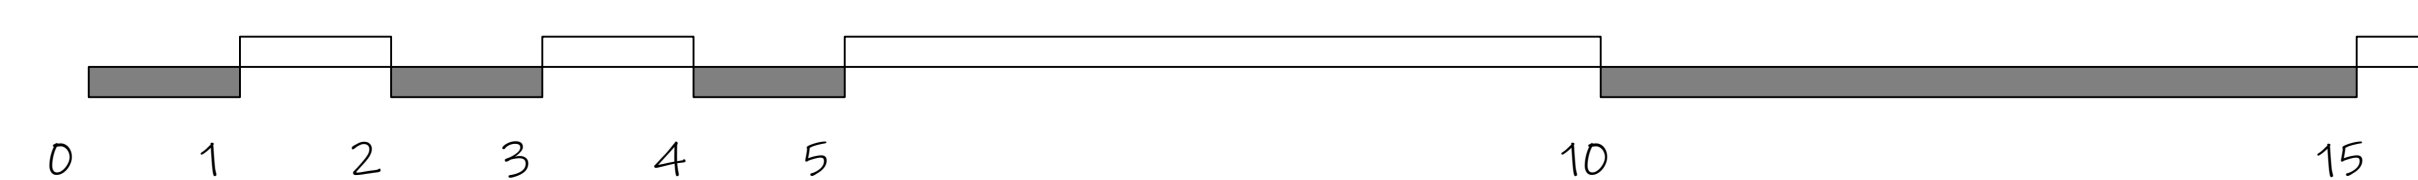

scale 1:50 DA1

Heatherdale
 Quaker Brook Lane Houghton
 Proposed Ground Floor Plan
 date 09th February 2022
 Scale 1:50 DA1

Heatherdale - Proposed Ground Floor Plan