


Proposed First Floor Plan
1:50

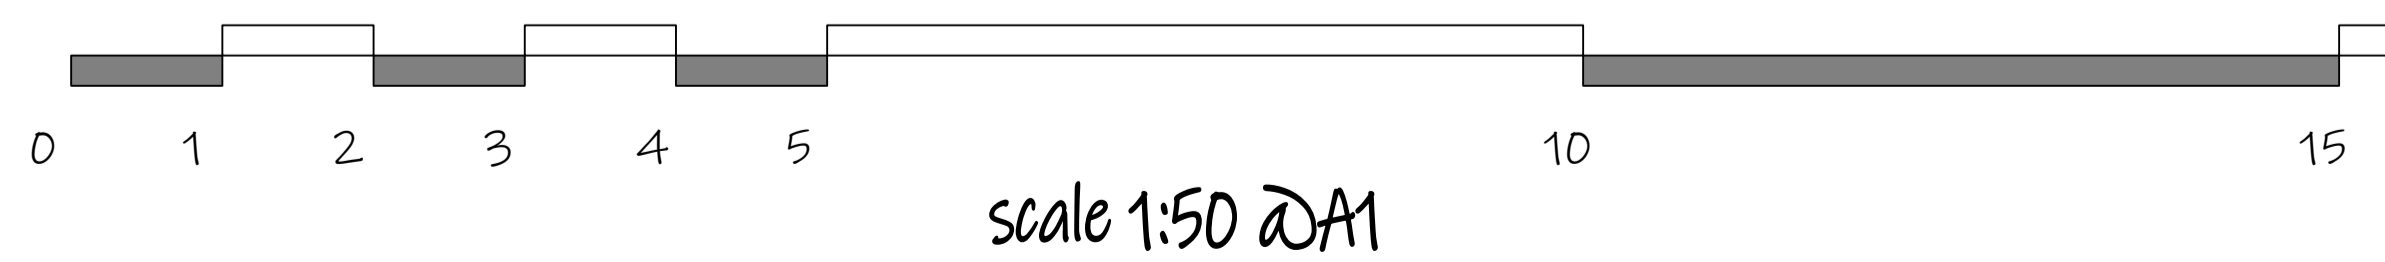

Heatherdale

Quaker Brook Lane Houghton

Proposed First Floor Plan

date 09th January 2022

Scale 1:50 DA1