



— DENOTES STEELWORK  
SUPPORT REQUIRED FOR  
WALL/FLOOR/ROOF ABOVE  
TO ENGINEERS DESIGN

ITEM TO BE CONFIRMED BY CUSTOMER:  
1) PROPOSED RADIATOR LOCATIONS

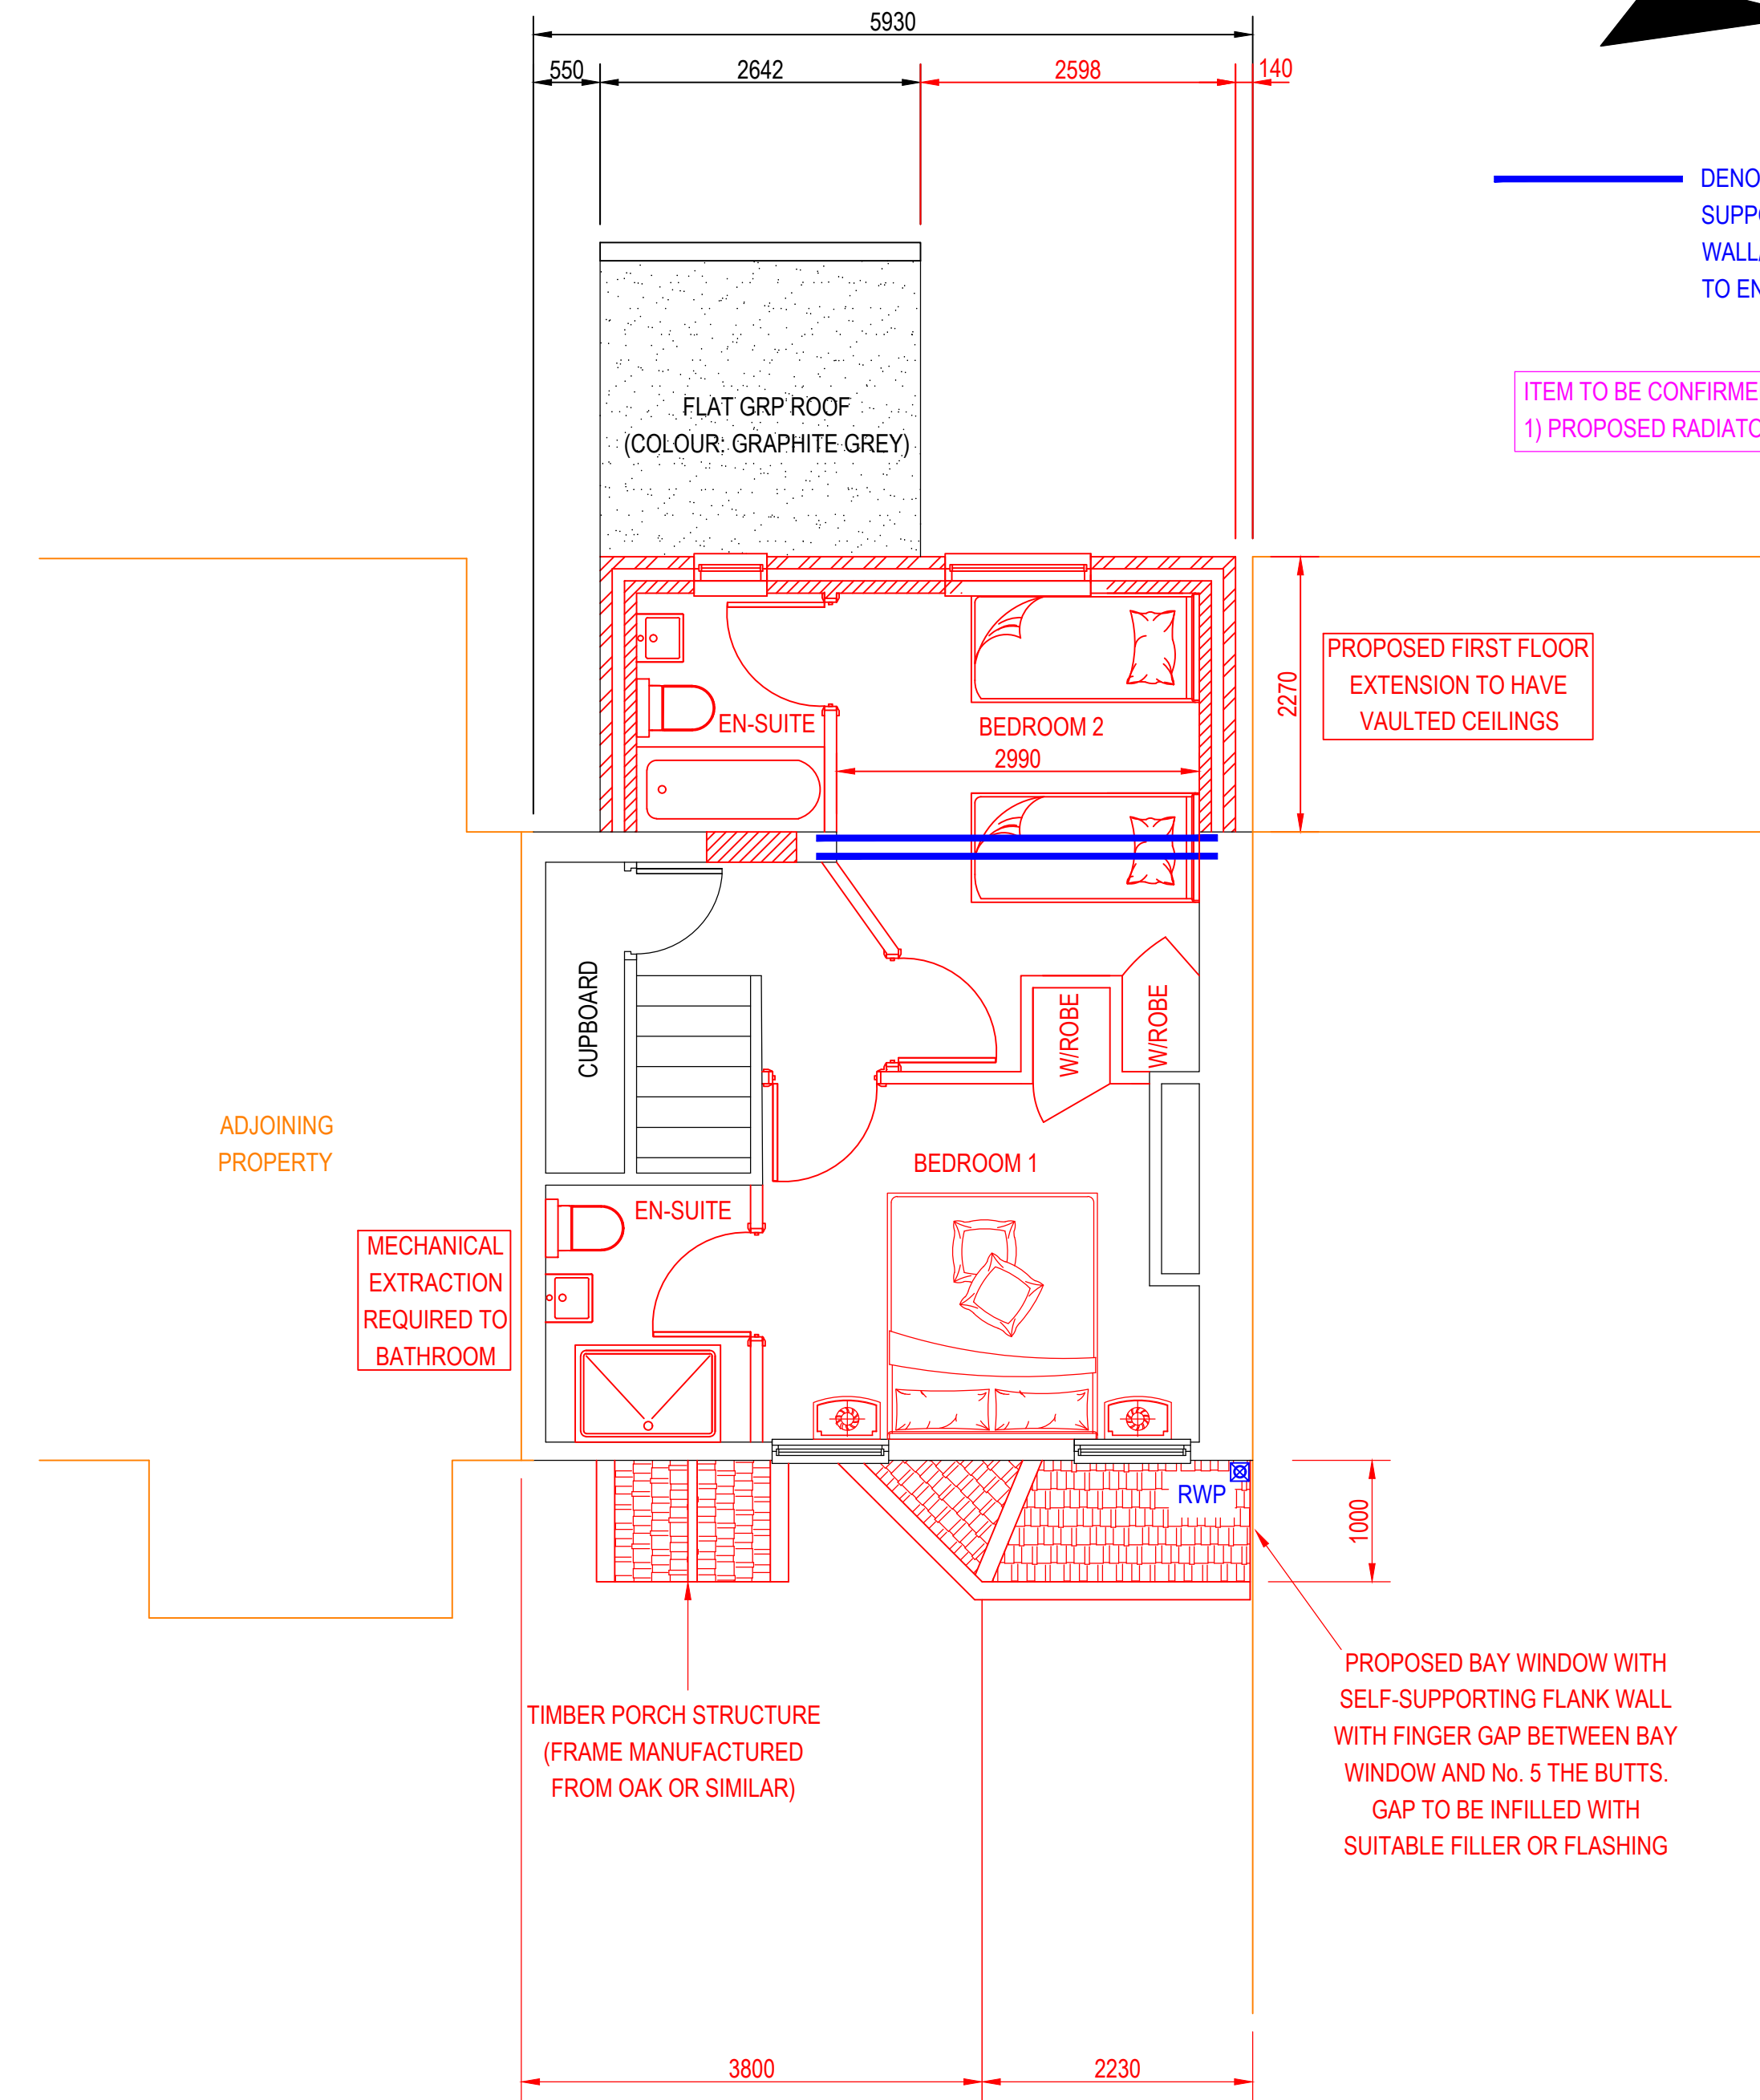

PROPOSED FIRST  
FLOOR PLAN

**SCALE BAR 1:50**

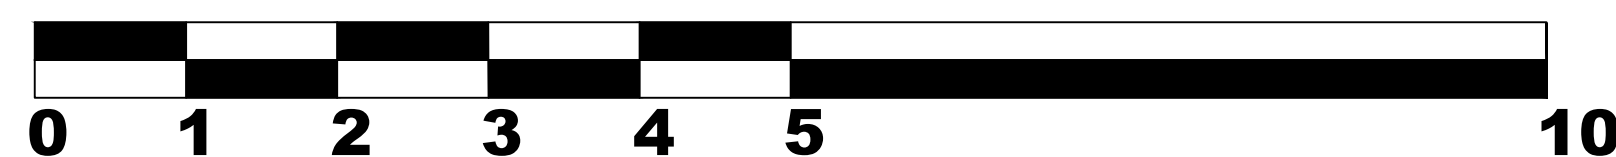

C	BAY WINDOW AMENDED TO SUIT CUSTOMER COMMENTS	05-02-23
B	UPDATED TO SUIT CUSTOMER COMMENTS	11-01-23
A	UPDATED TO SUIT CUSTOMER COMMENTS	24-10-22
REV MARK	REVISION DESCRIPTION	REVISION DATE

**JAG TECHNICAL SERVICES LIMITED**  
E-MAIL: JAMES.GRAINGER@JAGTECHNICALSERVICESLIMITED.CO.UK  
PHONE: 07549706774  
WEBSITE: WWW.JAGTECHNICALSERVICESLIMITED.CO.UK



DRAWING TITLE	PROPOSED FIRST FLOOR PLAN		
CONTRACT	KATE AVERY, 2 THE BUTTS WARKWROTH, NE65 0SS		
MODELLED BY	JAG	ISSUE DATE	
CONTRACT NO	C1124	SCALE	1:50 @ A1
DRAWING No	10	REVISION No.	C