


PROPOSED BAY WINDOW WITH  
 SELF-SUPPORTING FLANK WALL  
 WITH FINGER GAP BETWEEN BAY  
 WINDOW AND No. 5 THE BUTTS.  
 GAP TO BE INFILLED WITH  
 SUITABLE FILLER OR FLASHING

PROPOSED ROOF PLAN

**SCALE BAR 1:50**

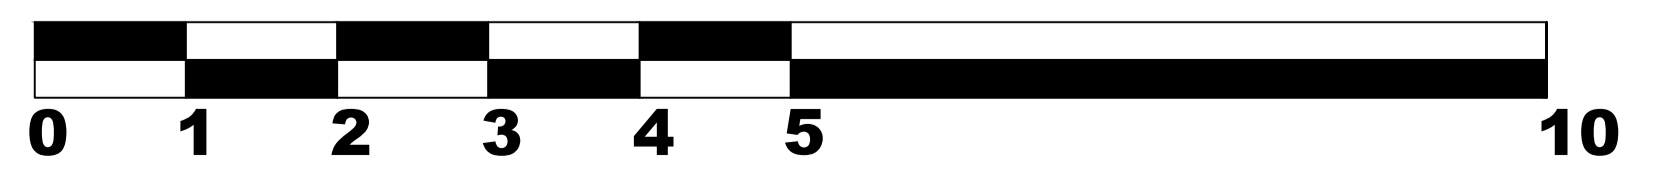

C	BAY WINDOW AMENDED TO SUIT CUSTOMER COMMENTS	
B	UPDATED TO SUIT CUSTOMER COMMENTS	11-01-23
A	UPDATED TO SUIT CUSTOMER COMMENTS	24-10-22
REV MARK	REVISION DESCRIPTION	REVISION DATE

**JAG TECHNICAL SERVICES LIMITED**  
 E-MAIL: JAMES.GRAINGER@JAGTECHNICALSERVICESLIMITED.CO.UK  
 PHONE: 07549706774  
 WEBSITE: WWW.JAGTECHNICALSERVICESLIMITED.CO.UK



DRAWING TITLE	PROPOSED ROOF PLAN		
CONTRACT	KATE AVERY, 2 THE BUTTS WARKWROTH, NE65 0SS		
MODELLED BY	JAG	ISSUE DATE	
CONTRACT NO	C1124	SCALE	1:50 @ A1
DRAWING No	11	REVISION No.	C