


EXISTING GROUND FLOOR PLAN

SCALE BAR 1:50

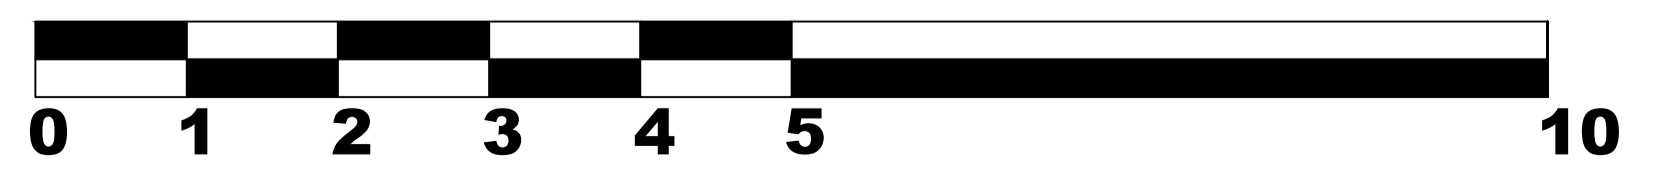

B	FRONT WALL SETTING OUT AMENDED	11-01-23
A	NOTES ADDED ON EXISTING FRONT GARDEN	24-10-22
REV MARK	REVISION DESCRIPTION	REVISION DATE

**JAG TECHNICAL SERVICES LIMITED**  
 E-MAIL: JAMES.GRAINGER@JAGTECHNICALSERVICESLIMITED.CO.UK  
 PHONE: 07549706774  
 WEBSITE: WWW.JAGTECHNICALSERVICESLIMITED.CO.UK



DRAWING TITLE	EXISTING GROUND FLOOR PLAN		
CONTRACT	KATE AVERY, 2 THE BUTTS WARKWROTH, NE65 0SS		
MODELLED BY	JAG	ISSUE DATE	
CONTRACT NO	C1124	SCALE	1:50 @ A1
DRAWING No	05	REVISION No.	B