


EXISTING ROOF PLAN

**SCALE BAR 1:50**

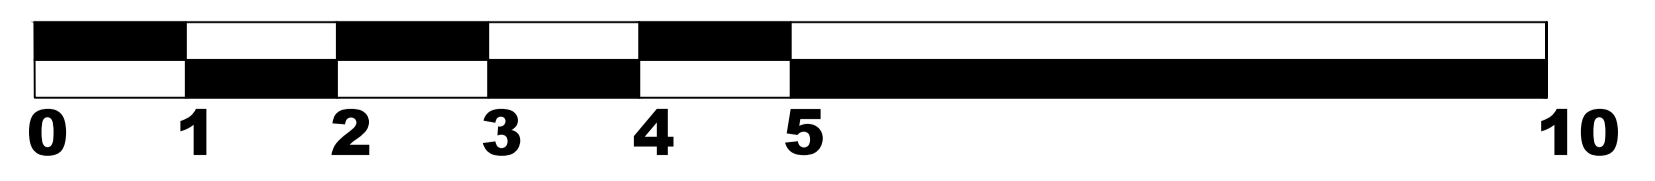

A	FRONT WALL SETTING OUT AMENDED	11-01-23
REV MARK	REVISION DESCRIPTION	REVISION DATE
<b>JAG TECHNICAL SERVICES LIMITED</b> <small>E-MAIL: JAMES.GRAINGER@JAGTECHNICALSERVICESLIMITED.CO.UK          PHONE: 07549706774          WEBSITE: WWW.JAGTECHNICALSERVICESLIMITED.CO.UK</small>		
DRAWING TITLE	EXISTING ROOF PLAN	
CONTRACT	KATE AVERY, 2 THE BUTTS WARKWROTH, NE65 0SS	
MODELLED BY	JAG	ISSUE DATE
CONTRACT NO	C1124	SCALE 1:50 @ A1
DRAWING No	07	REVISION No. A

