






EXISTING FRONT ELEVATION

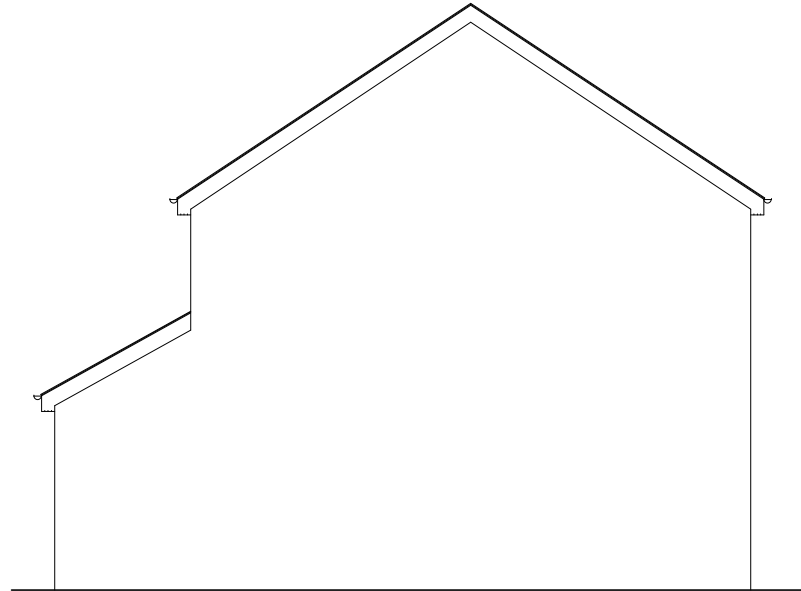


EXISTING SIDE ELEVATION

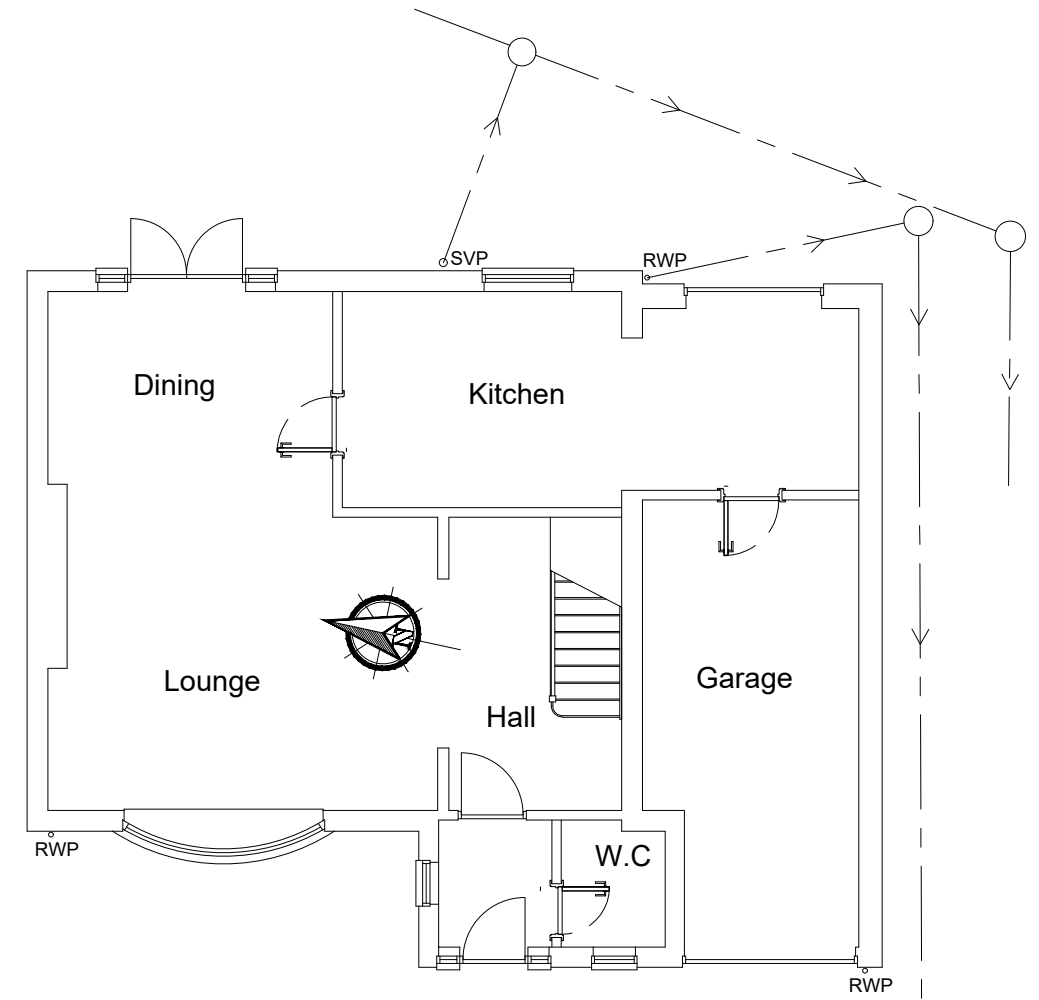



EXISTING GROUND FLOOR PLAN

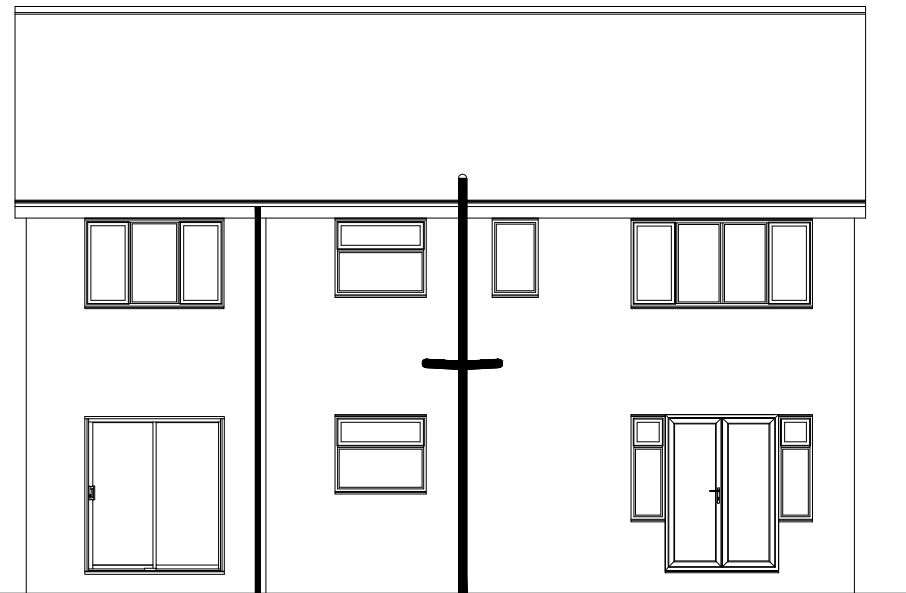


EXISTING REAR ELEVATION

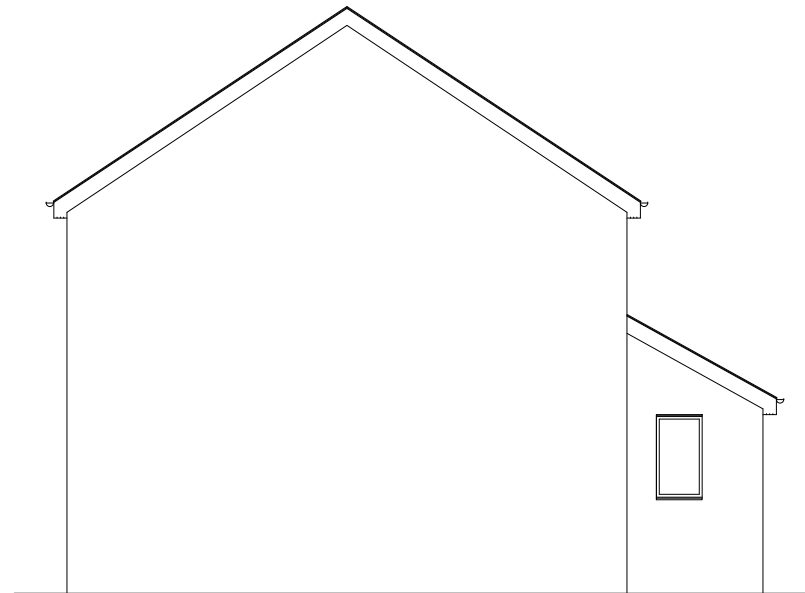

EXISTING SIDE ELEVATION

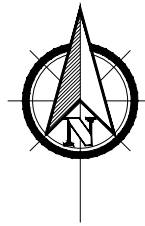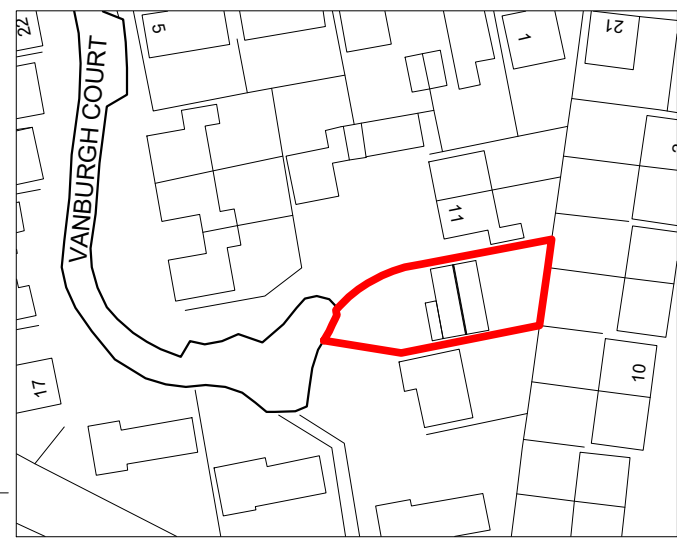

Location Map
(1:1250)

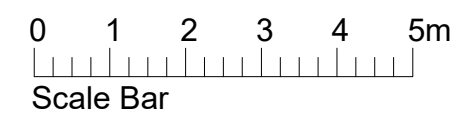

Contractors must verify all dimensions on site before commencing any work or making fabrication drawings. Any requested calculations to be provided by Structural Engineer.

Rev.	Revision Note	Date
-	-	-
Proposed Alterations to 12 Vanburgh Court Seaton Delaval NE25 0PG		Scale 1:100,1:1250
		Date 14.11.22
Title Existing Layouts & Location Map		Sheet No. 001