






PROPOSED FRONT ELEVATION

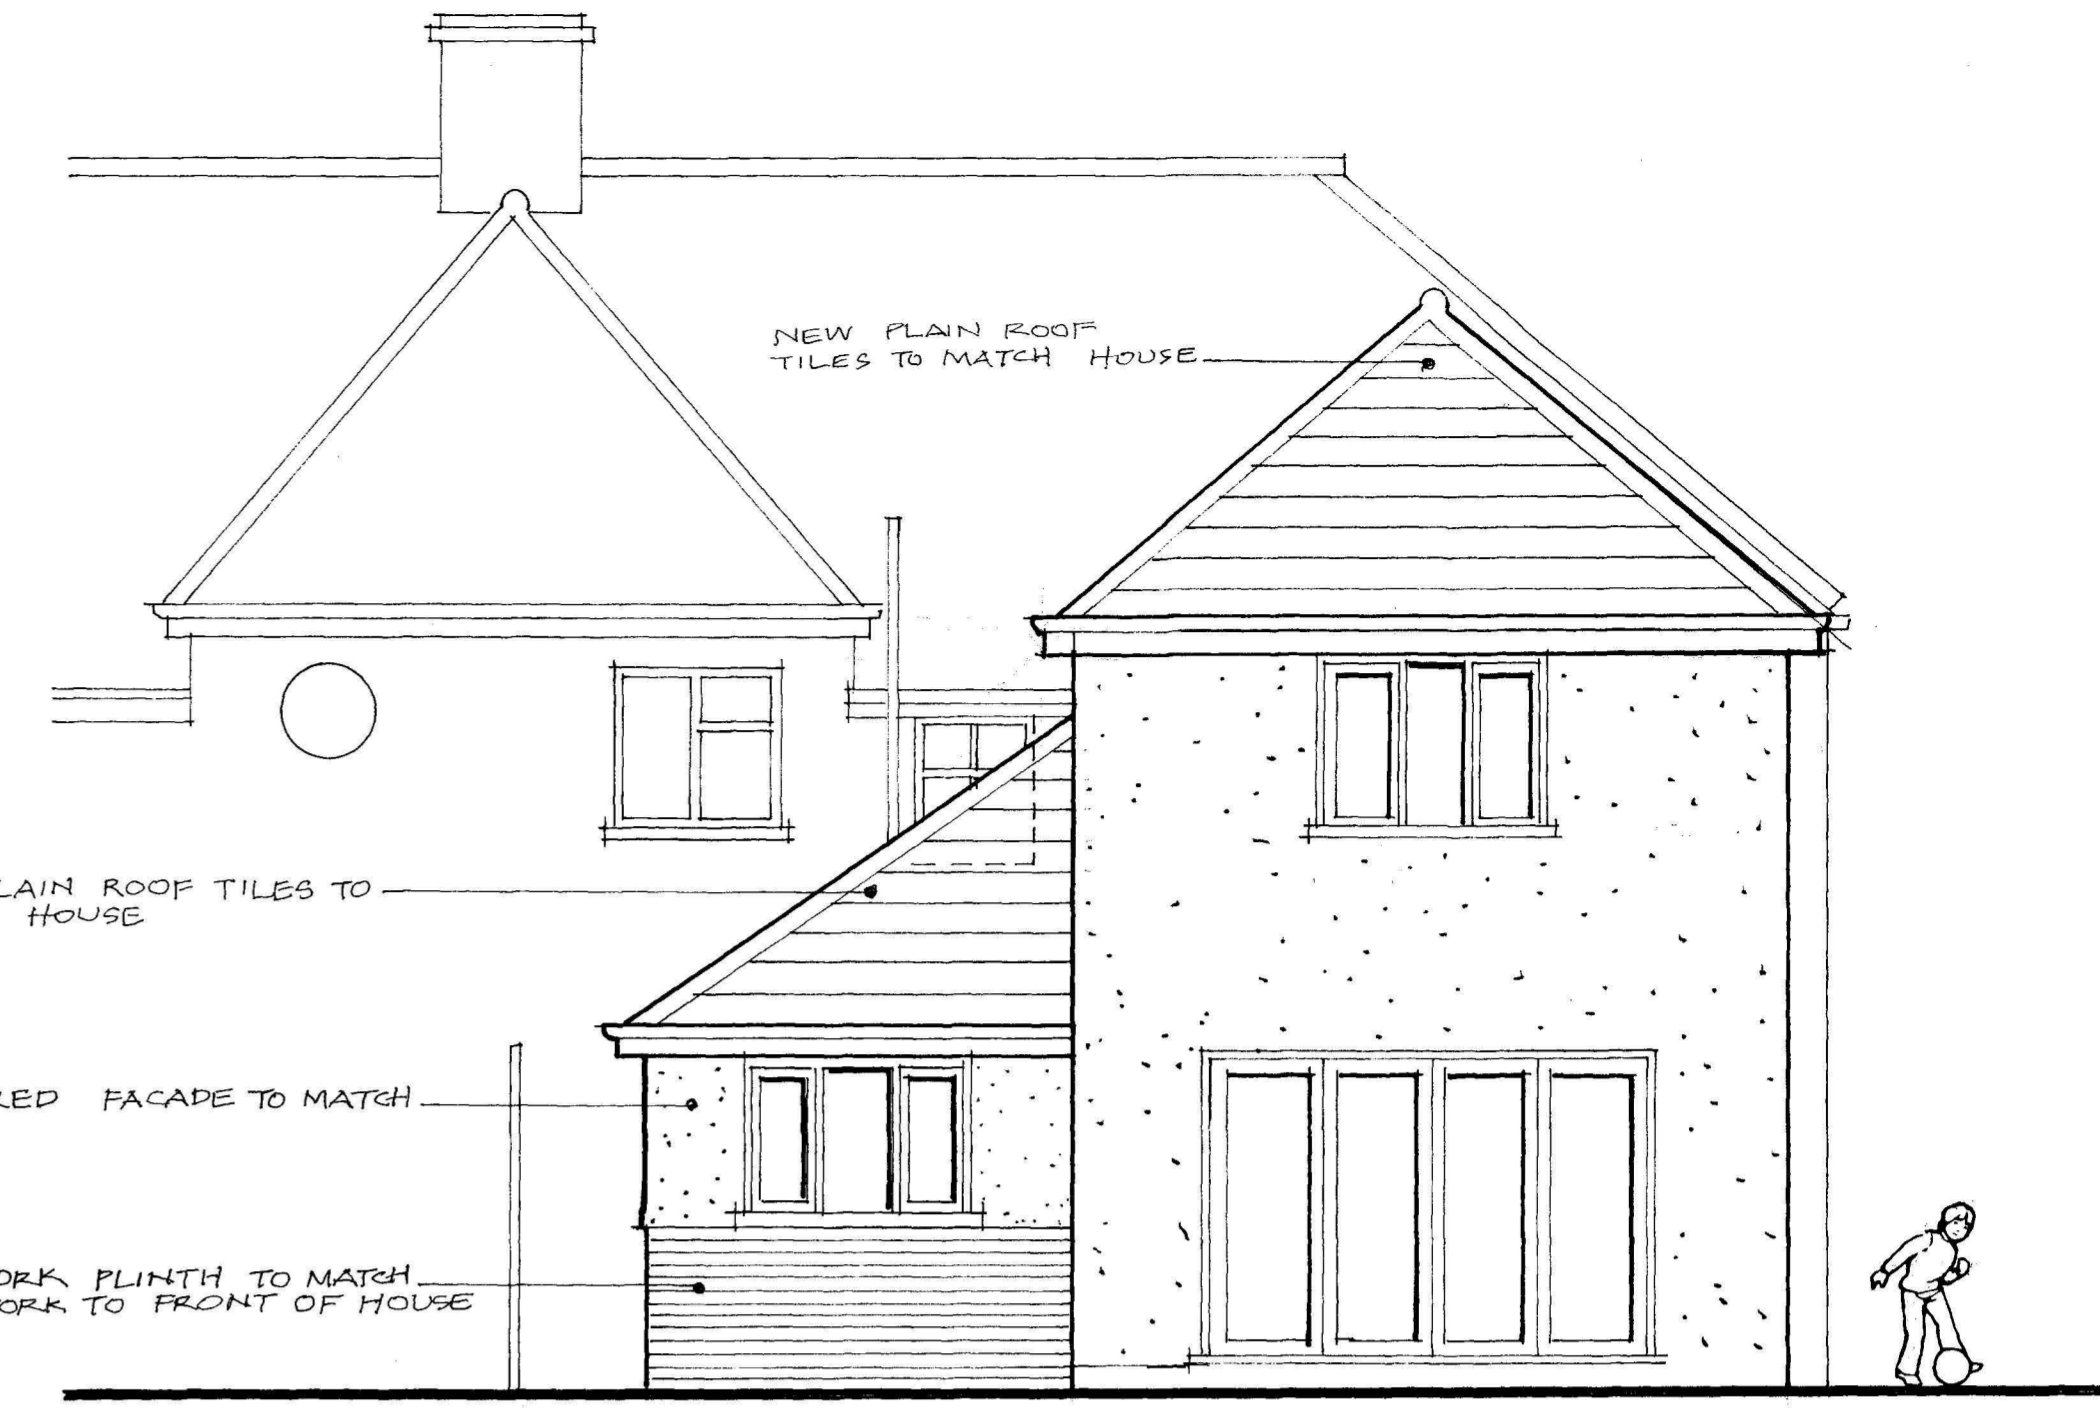

PROPOSED REAR ELEVATION

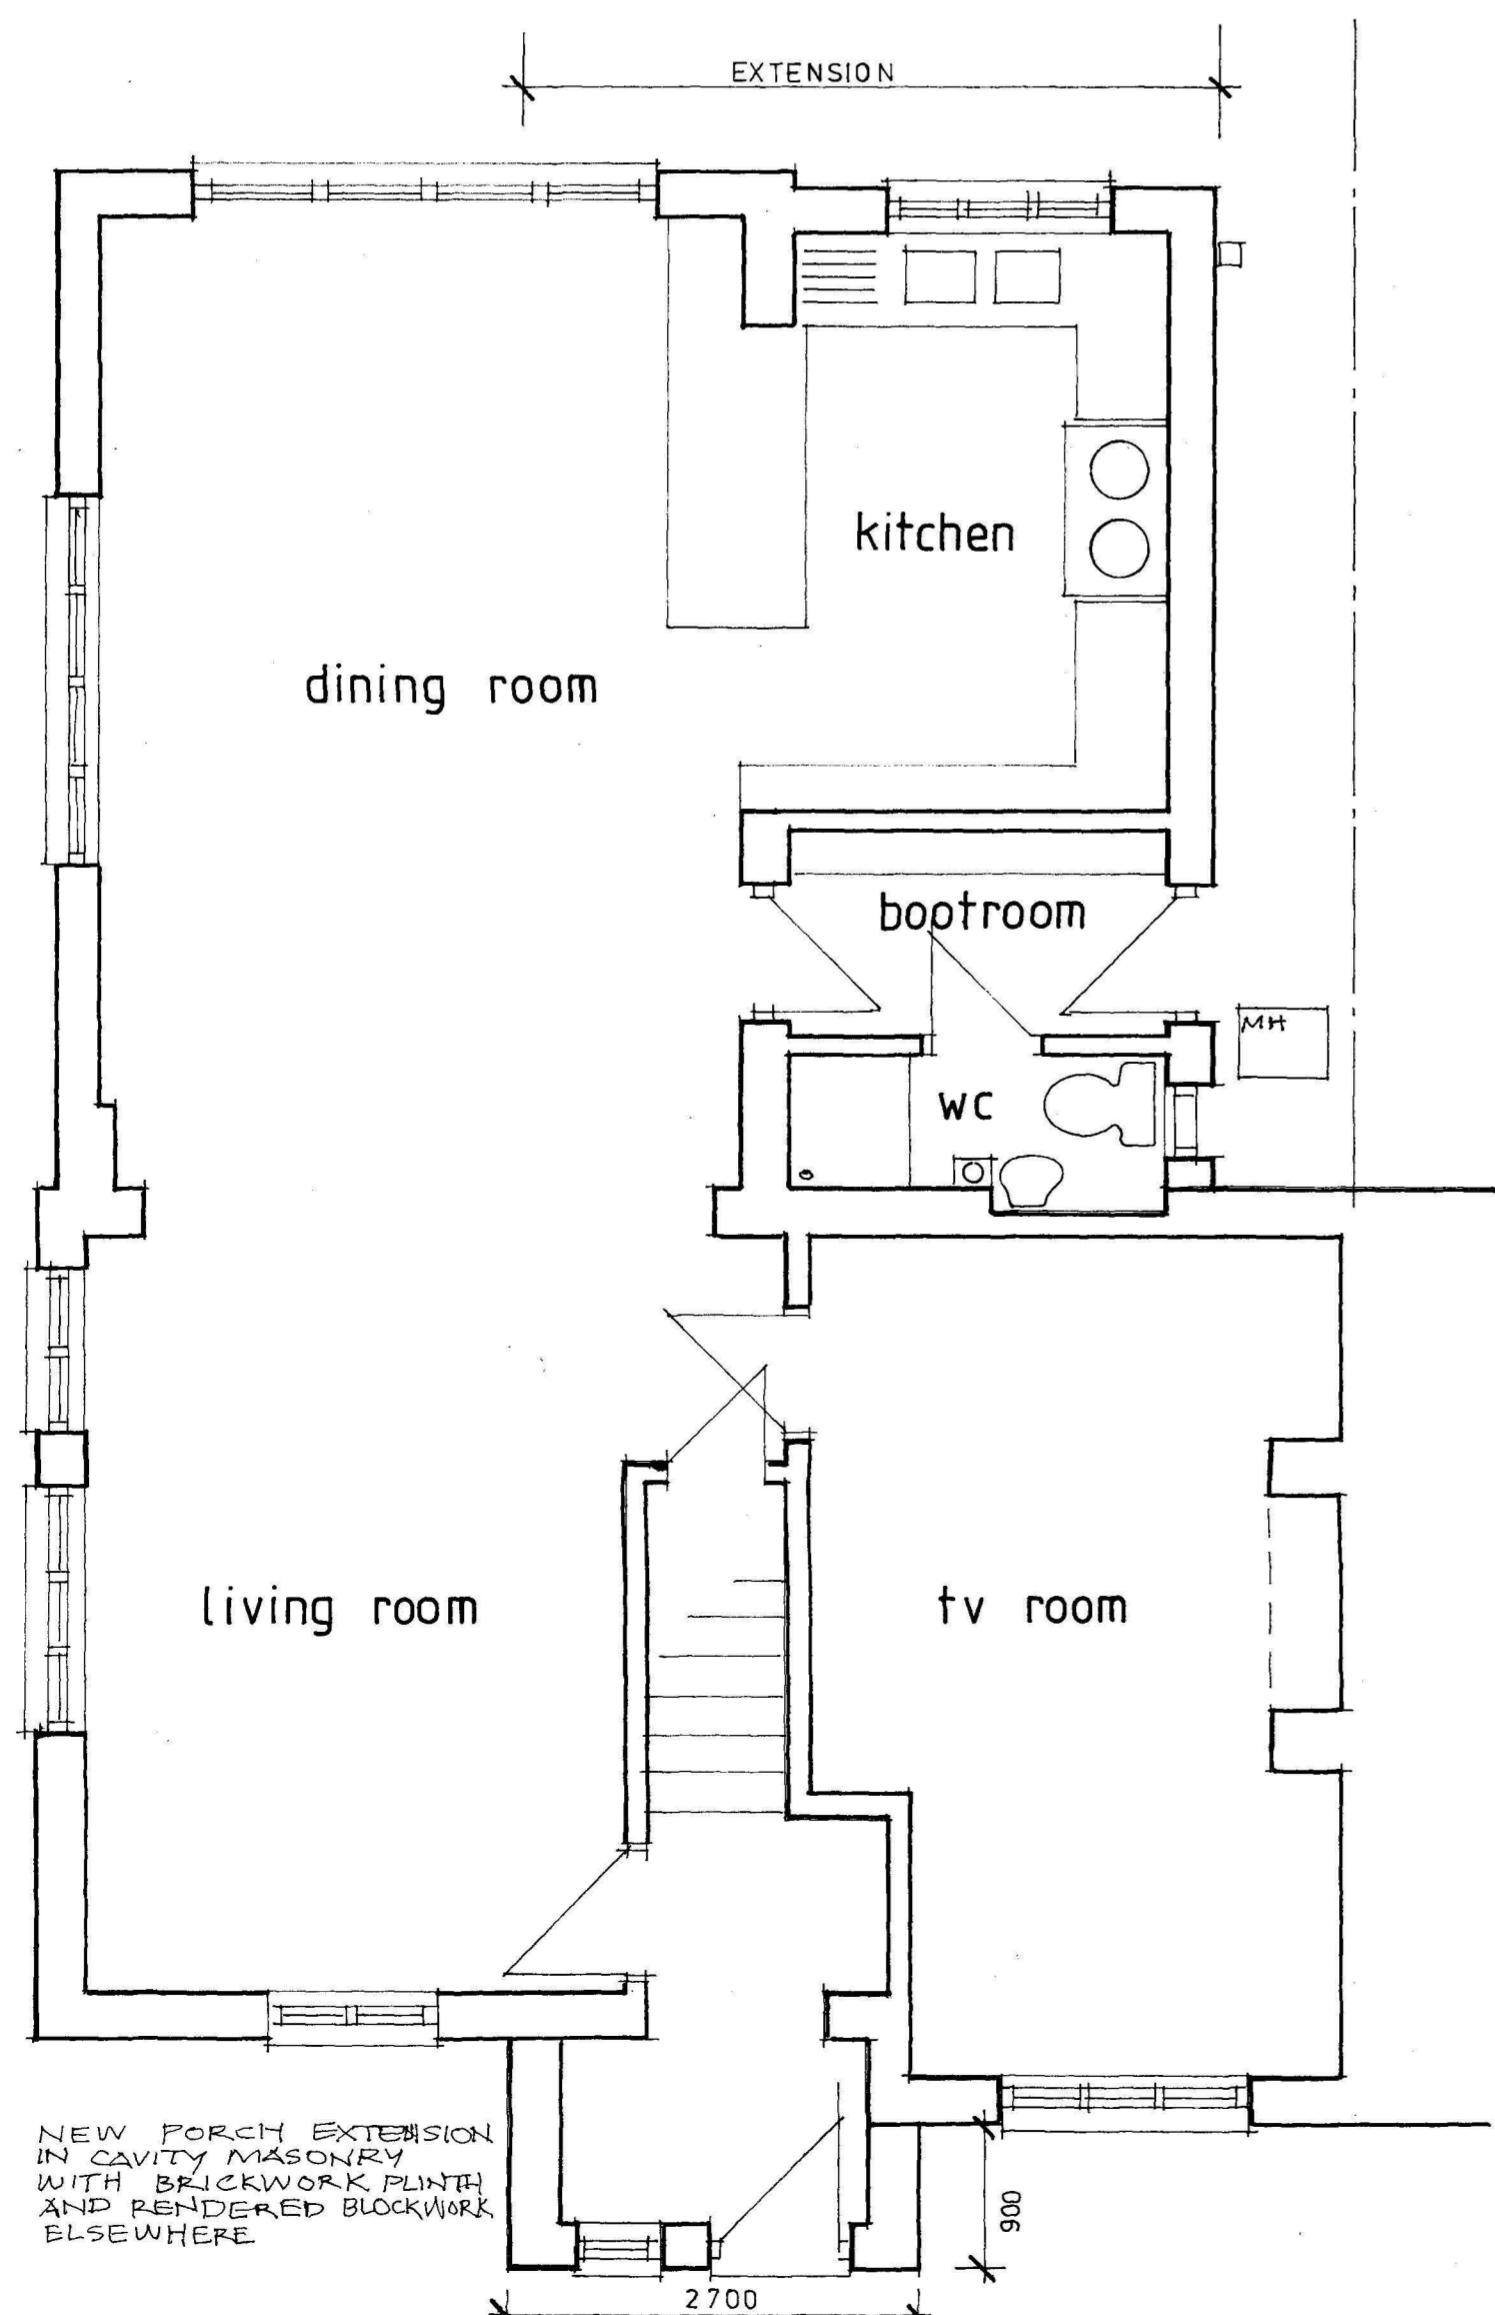

PROPOSED GROUND FLOOR PLAN

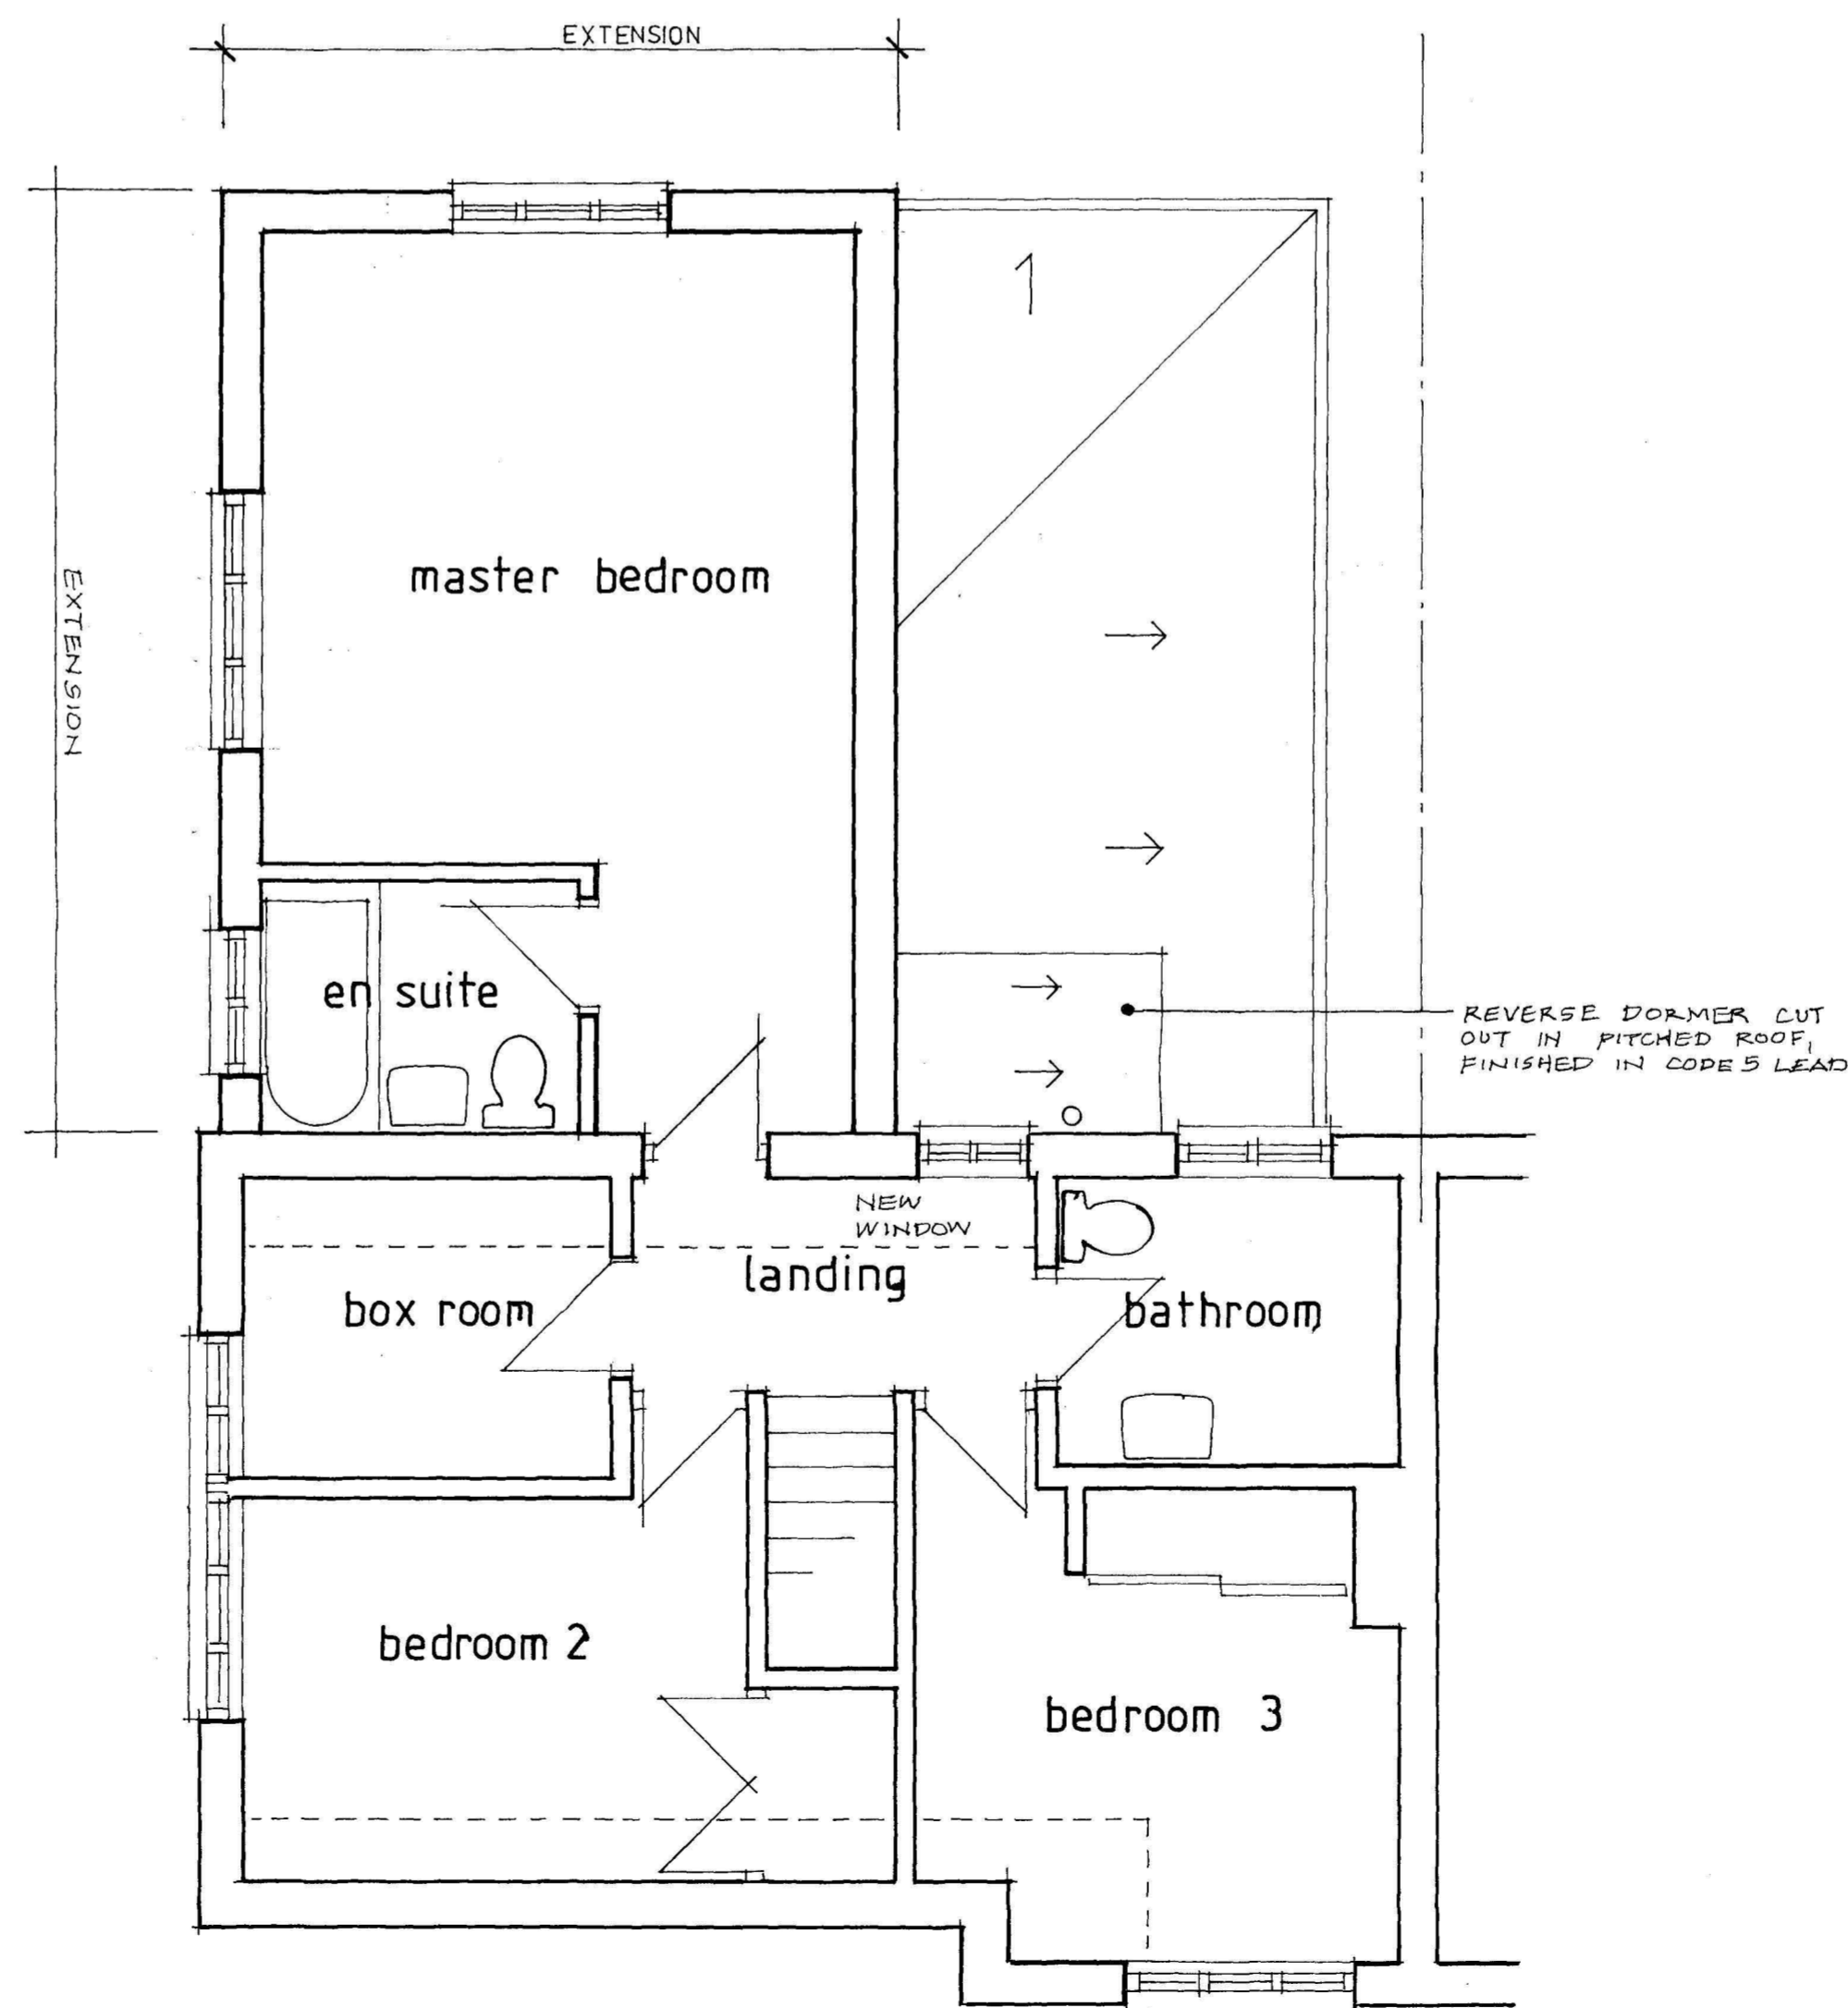

PROPOSED FIRST FLOOR PLAN

scale 1:50 @ A1



Client	[REDACTED]
Site	1 Manor Cottages, Eastwick, Herts
Project	2 Storey Rear Extension, and Front Porch
Drawing	Proposed Plans and Elevations
Scale	1:50 @ A1
date	Mar 23
drawing no.	2301 / 02
rev	

