


SIDE ELEVATION TO SOUTH





FRONT ELEVATION




REAR ELEVATION

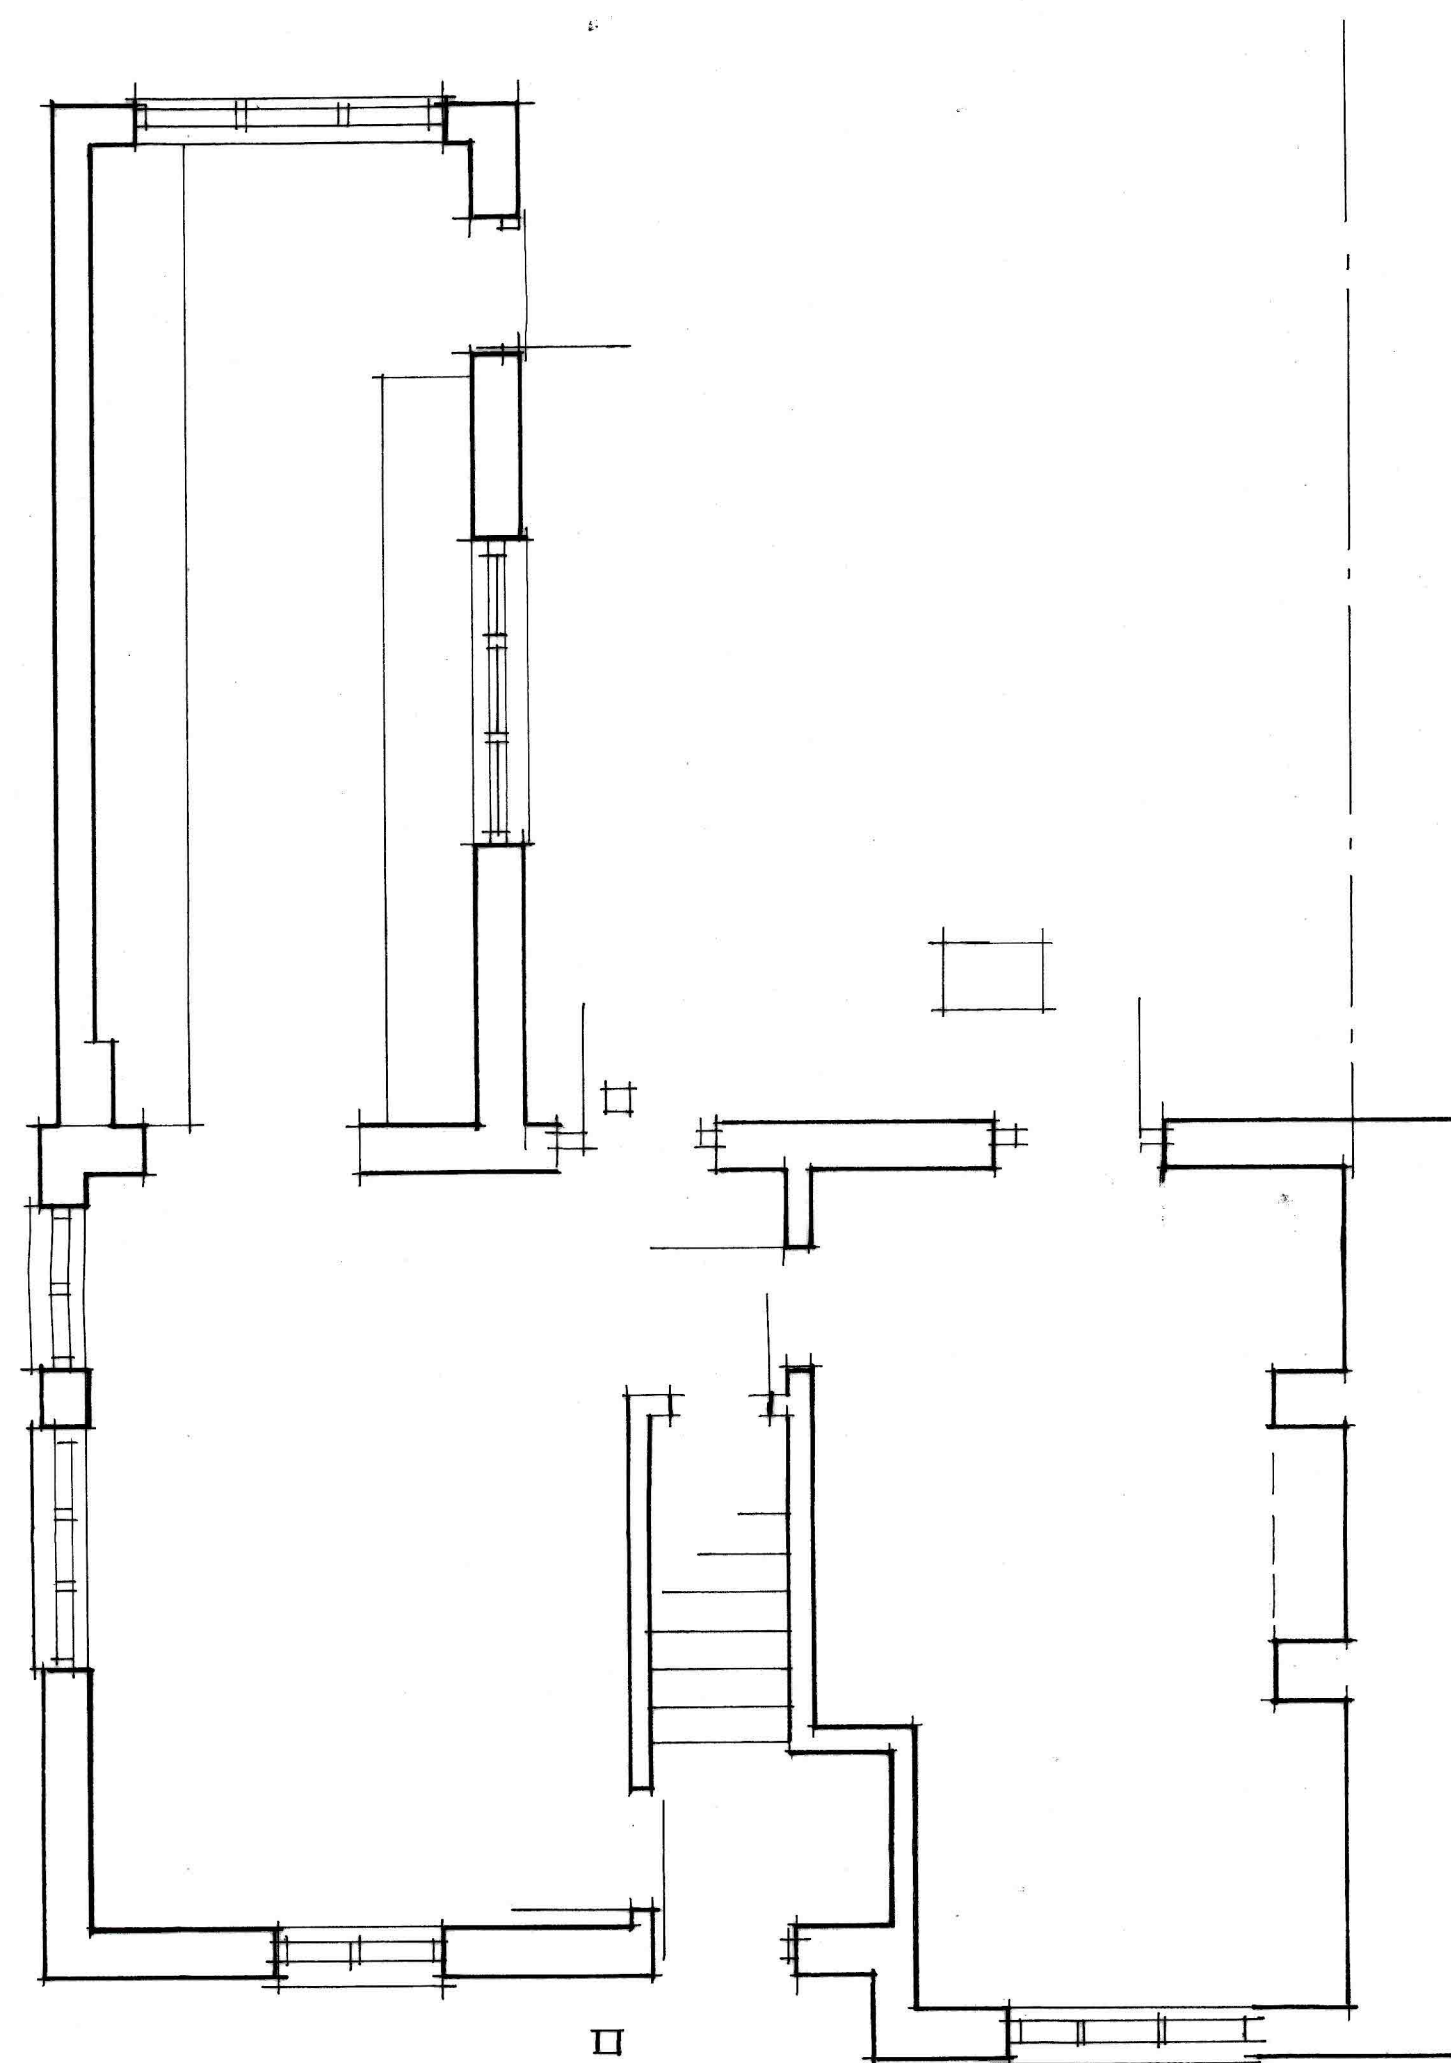


GROUND FLOOR PLAN

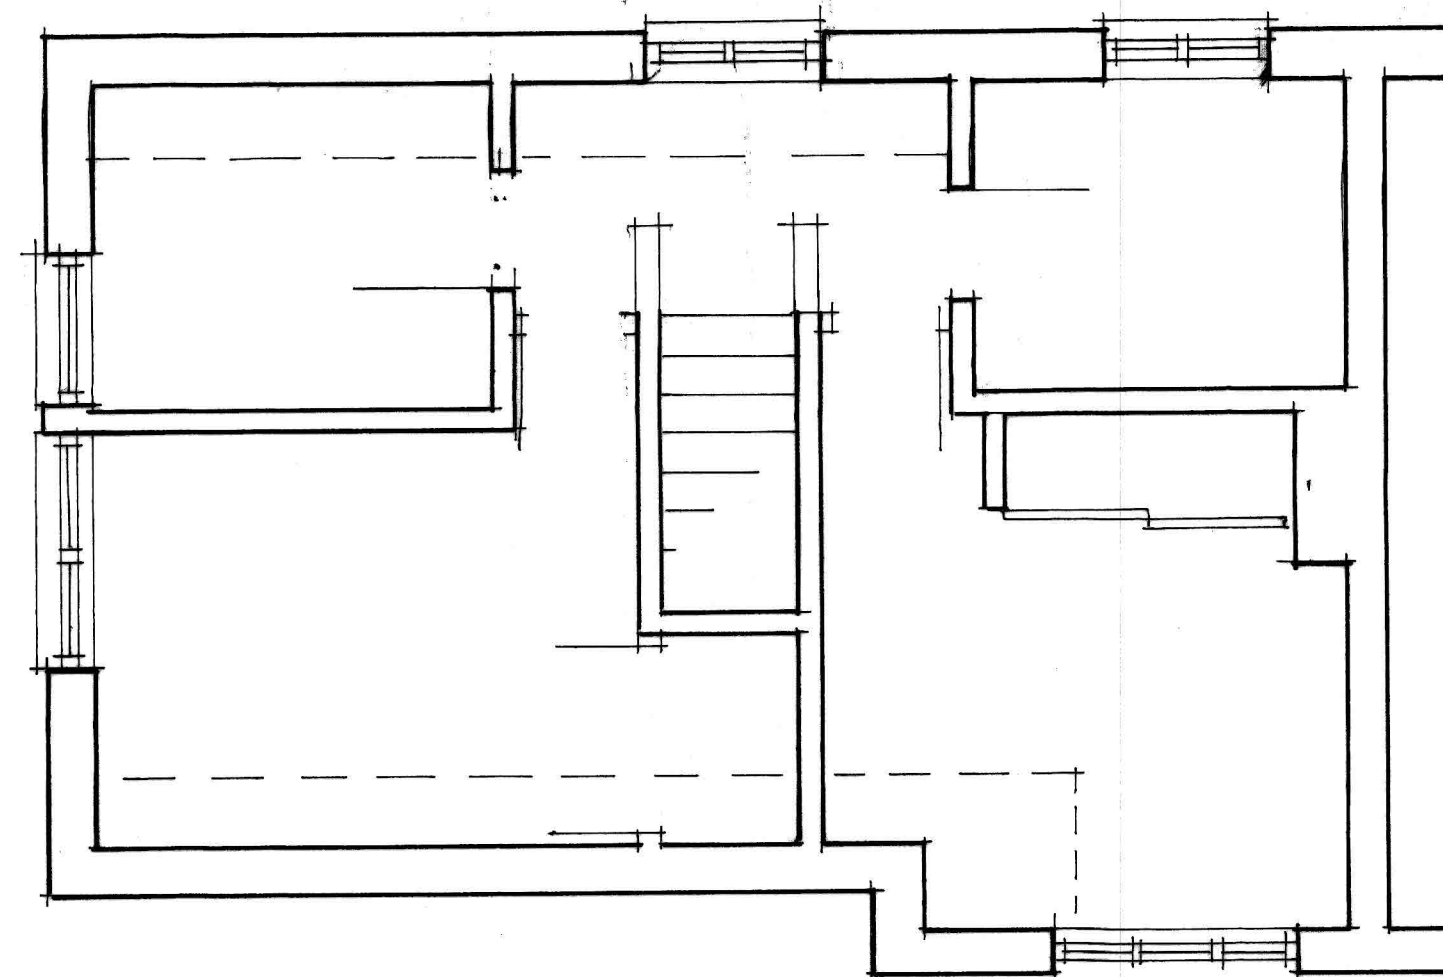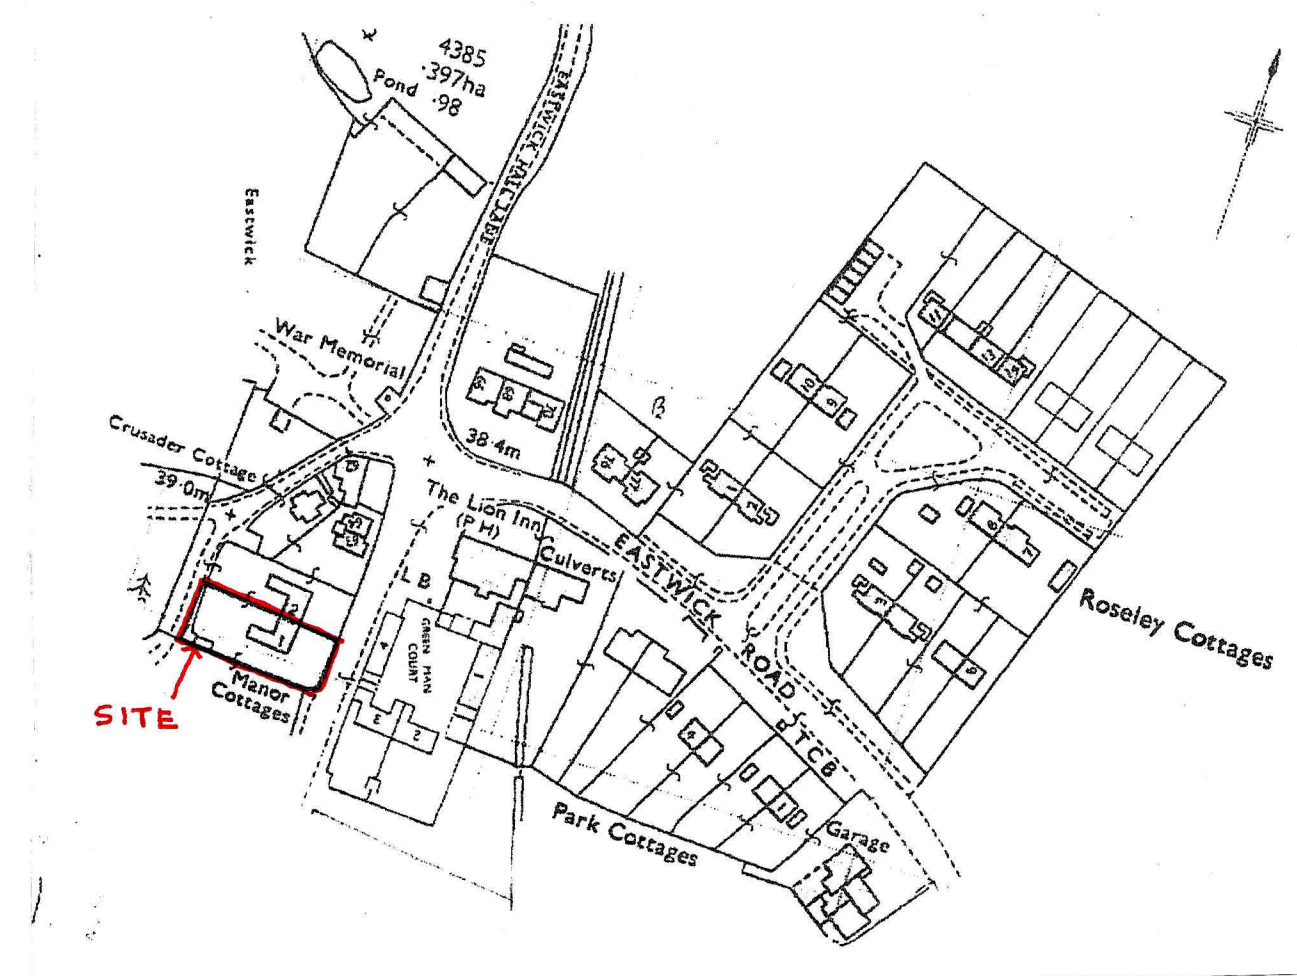

FIRST FLOOR PLAN

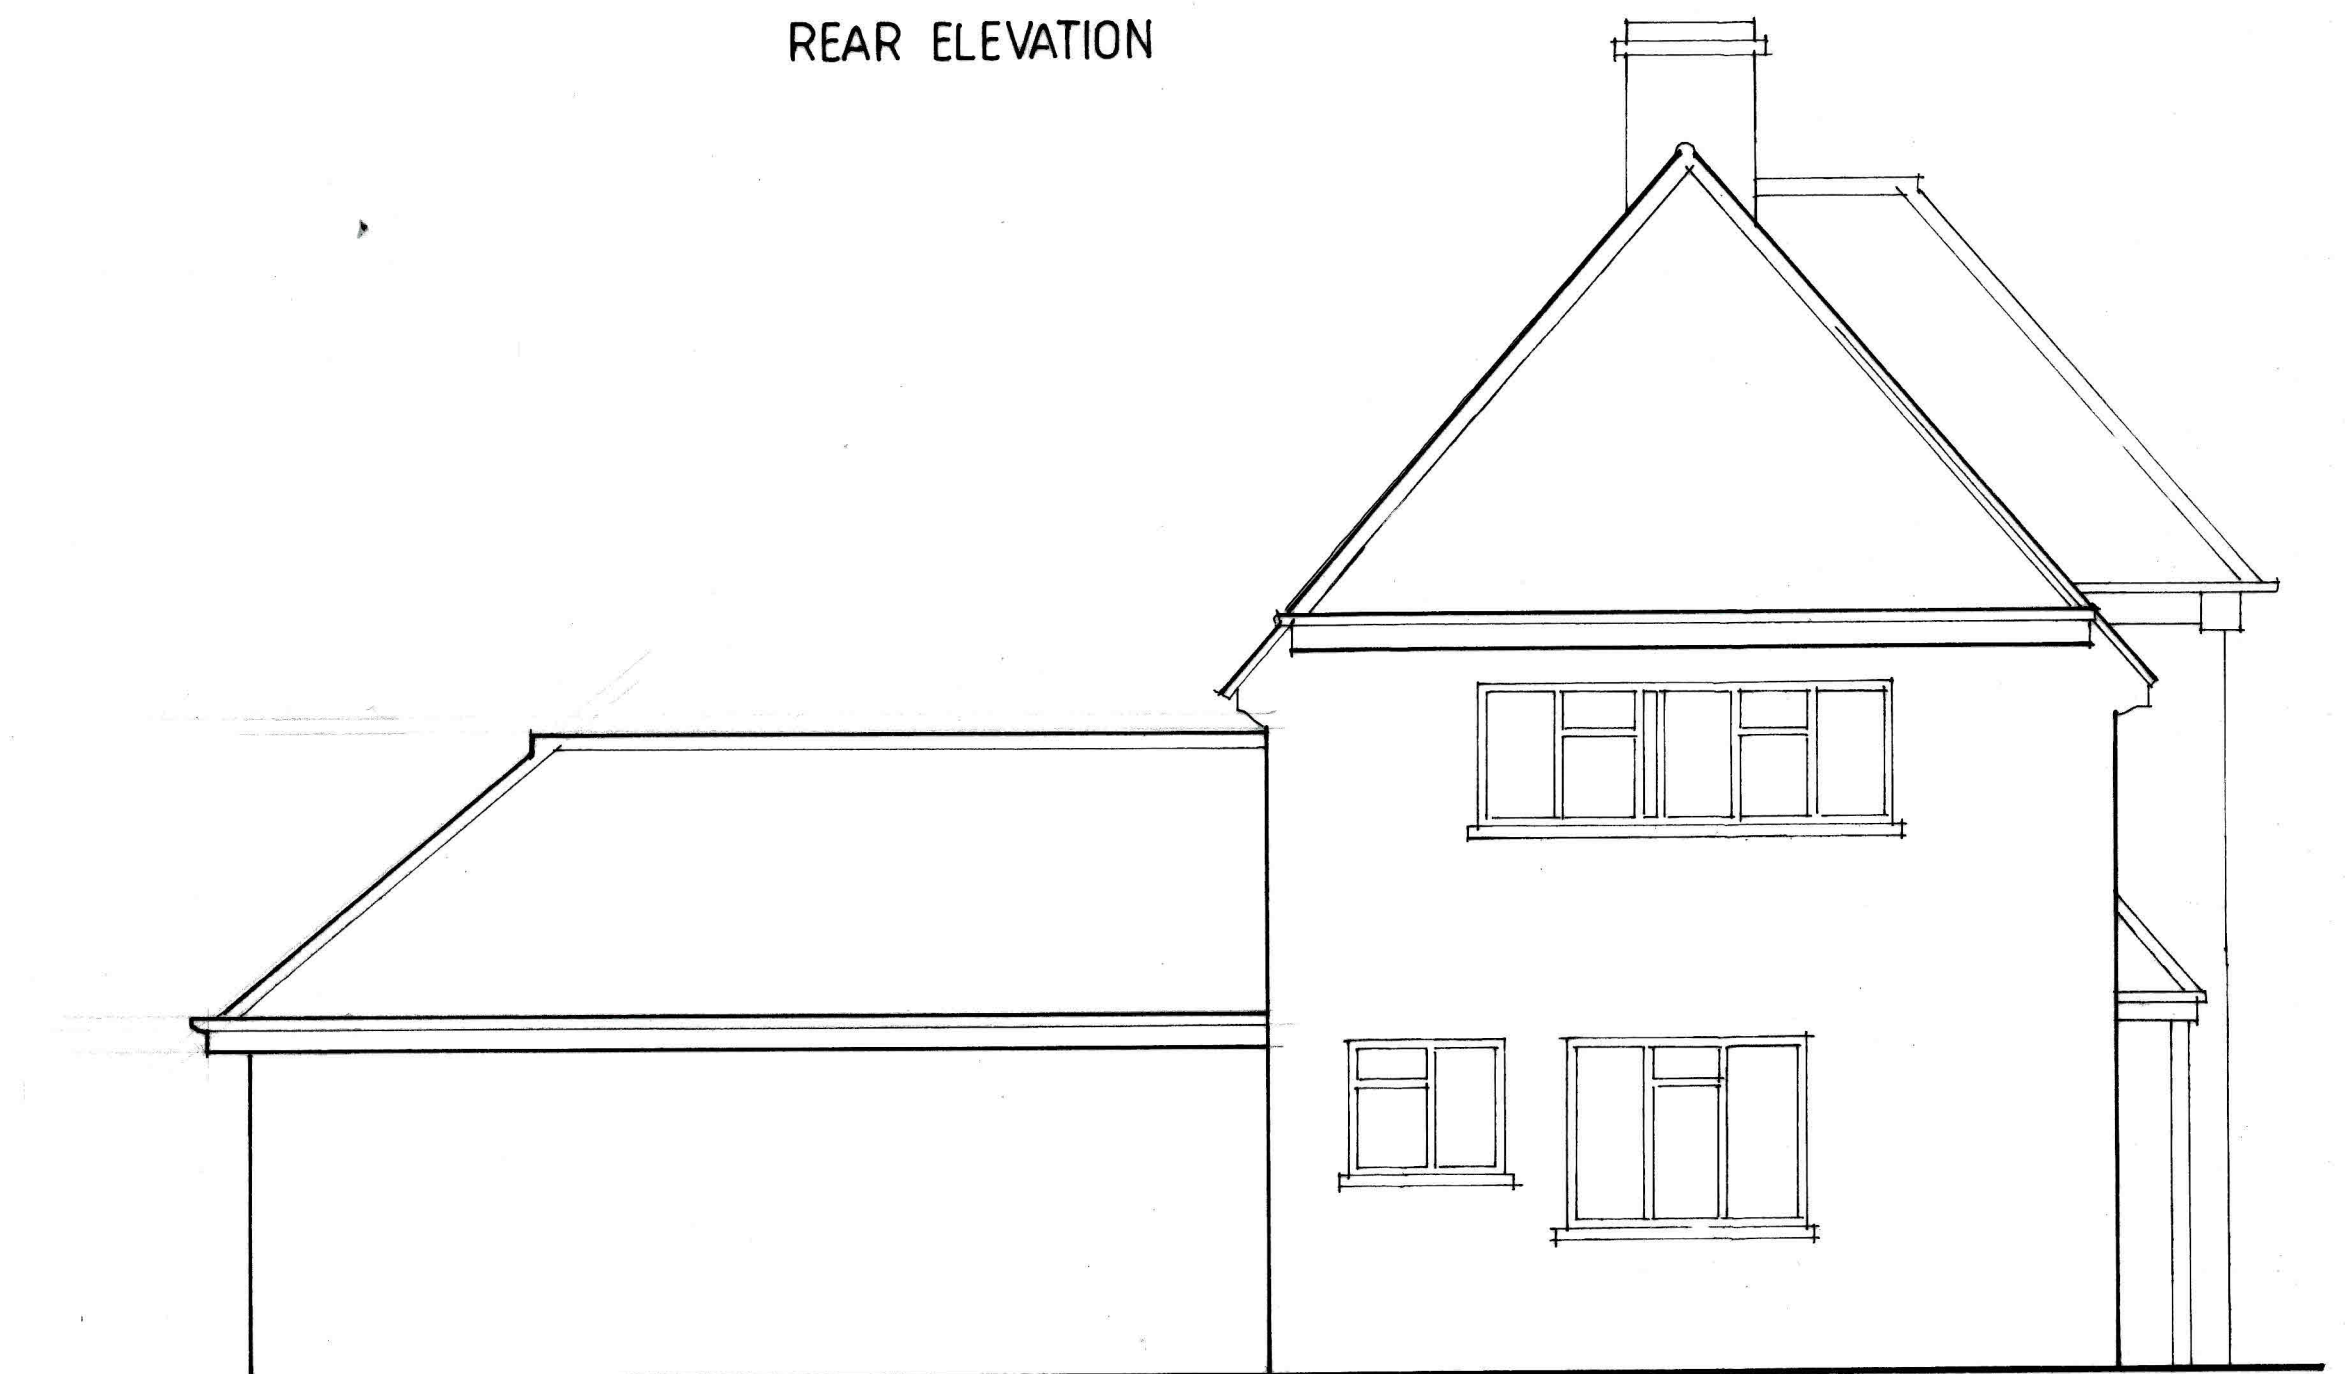

SIDE ELEVATION TO SOUTH

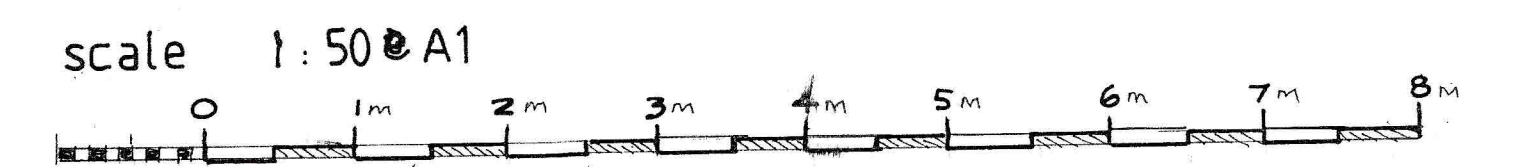

Client [REDACTED]
 Site **1 Manor Cottages, Eastwick, Herts**
 Project **2 Storey Rear Extension, and Front Porch**
 Drawing **Existing Plans and Elevations**
 Scale 1: 50 @ A1 date Mar 23 drawing no **2301 / 01** rev

