



No.12

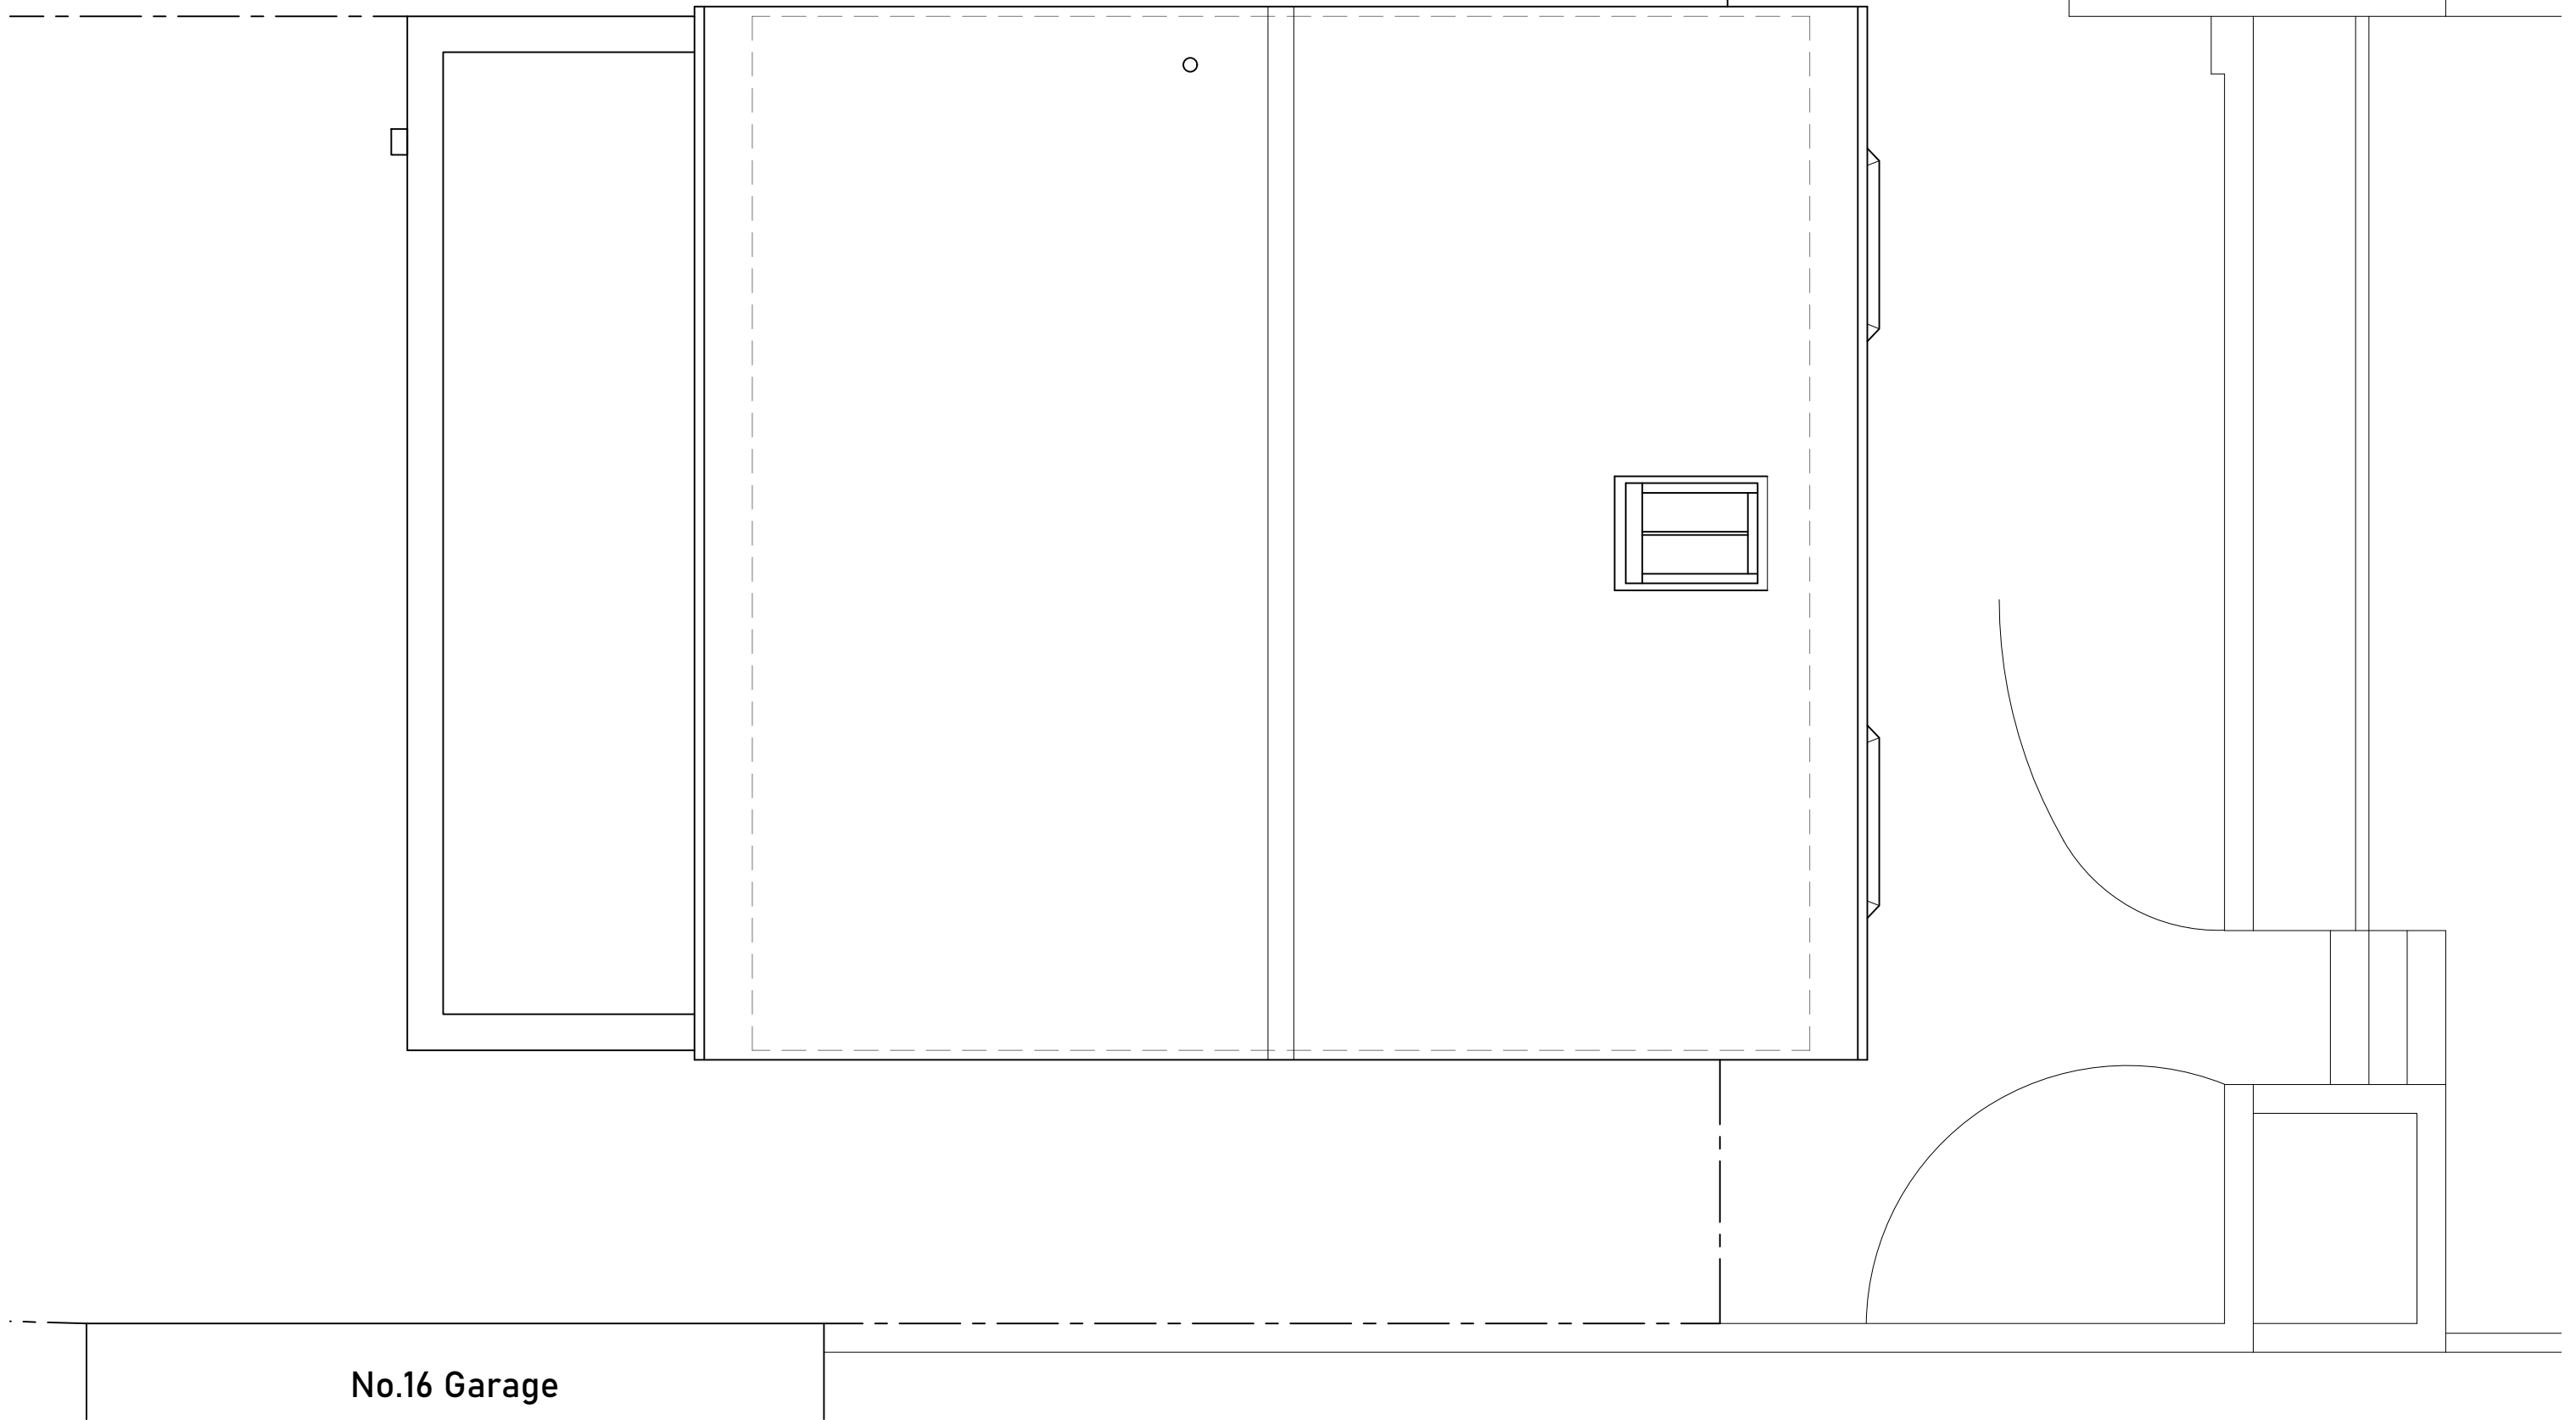

No.16 Garage

REVISIONS:

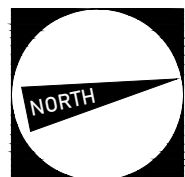

**HERTFORD  
PLANS**

M 07534 432 470  
 info@hertfordplans.co.uk  
 instagram.com/hertfordplans

14 High Street, Watton at Stone, SG14 3ST  
 LOFT CONVERSION

EXISTING ROOF PLAN

0 2m 4m

Scale 1:100 @A3  
 Date JAN 2023  
 Drawn SS  
 Status PRELIMINARY

Drawing No. 814/L102 Revision A