





NORTH ELEVATION

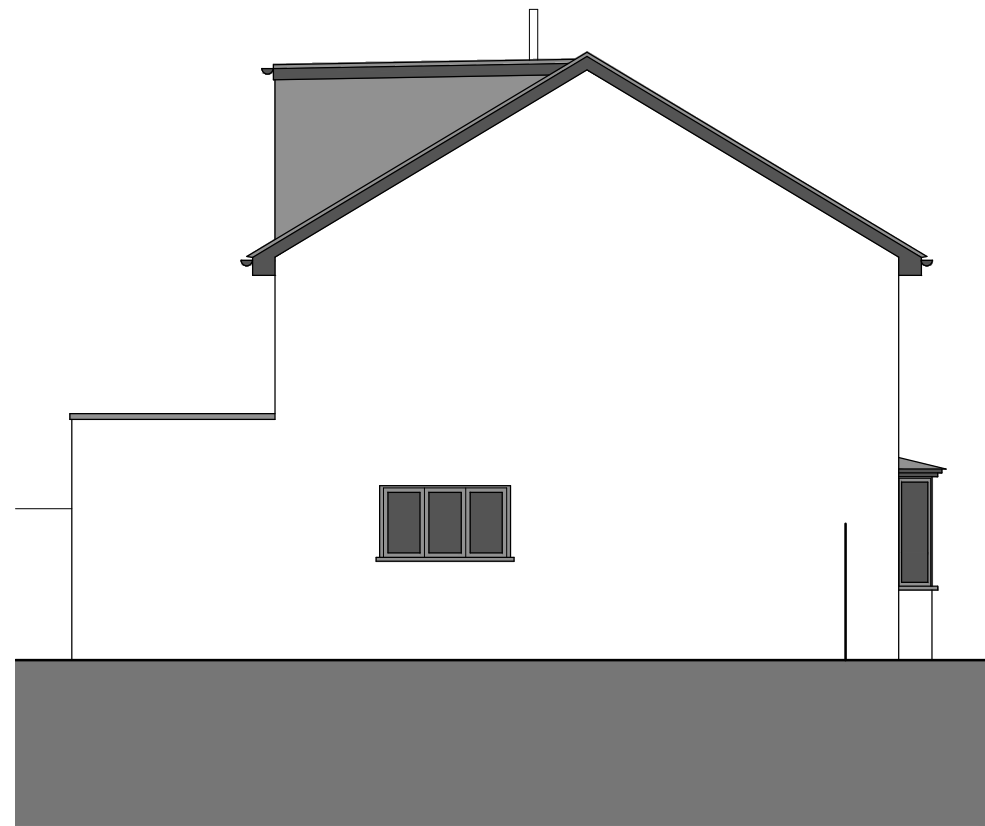

EAST ELEVATION




SOUTH ELEVATION

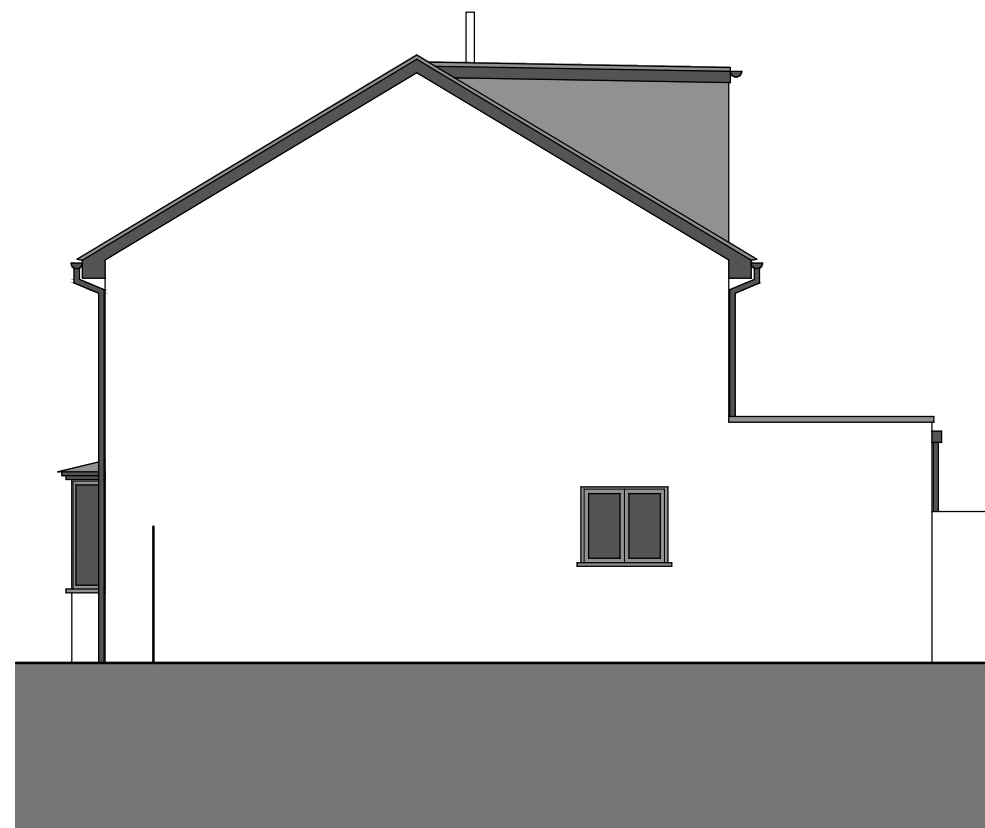

WEST ELEVATION

REVISIONS:

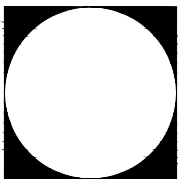

**HERTFORD
PLANS**

M 07534 432 470
info@hertfordplans.co.uk
instagram.com/hertfordplans

14 High Street, Watton at Stone, SG14 3ST
LOFT CONVERSION

PROPOSED ELEVATIONS

0 2m 4m

Scale 1:100 @A3
Date JAN 2023
Drawn SS
Status PLANNING

Drawing No. 814/L202 Revision C