


No.12

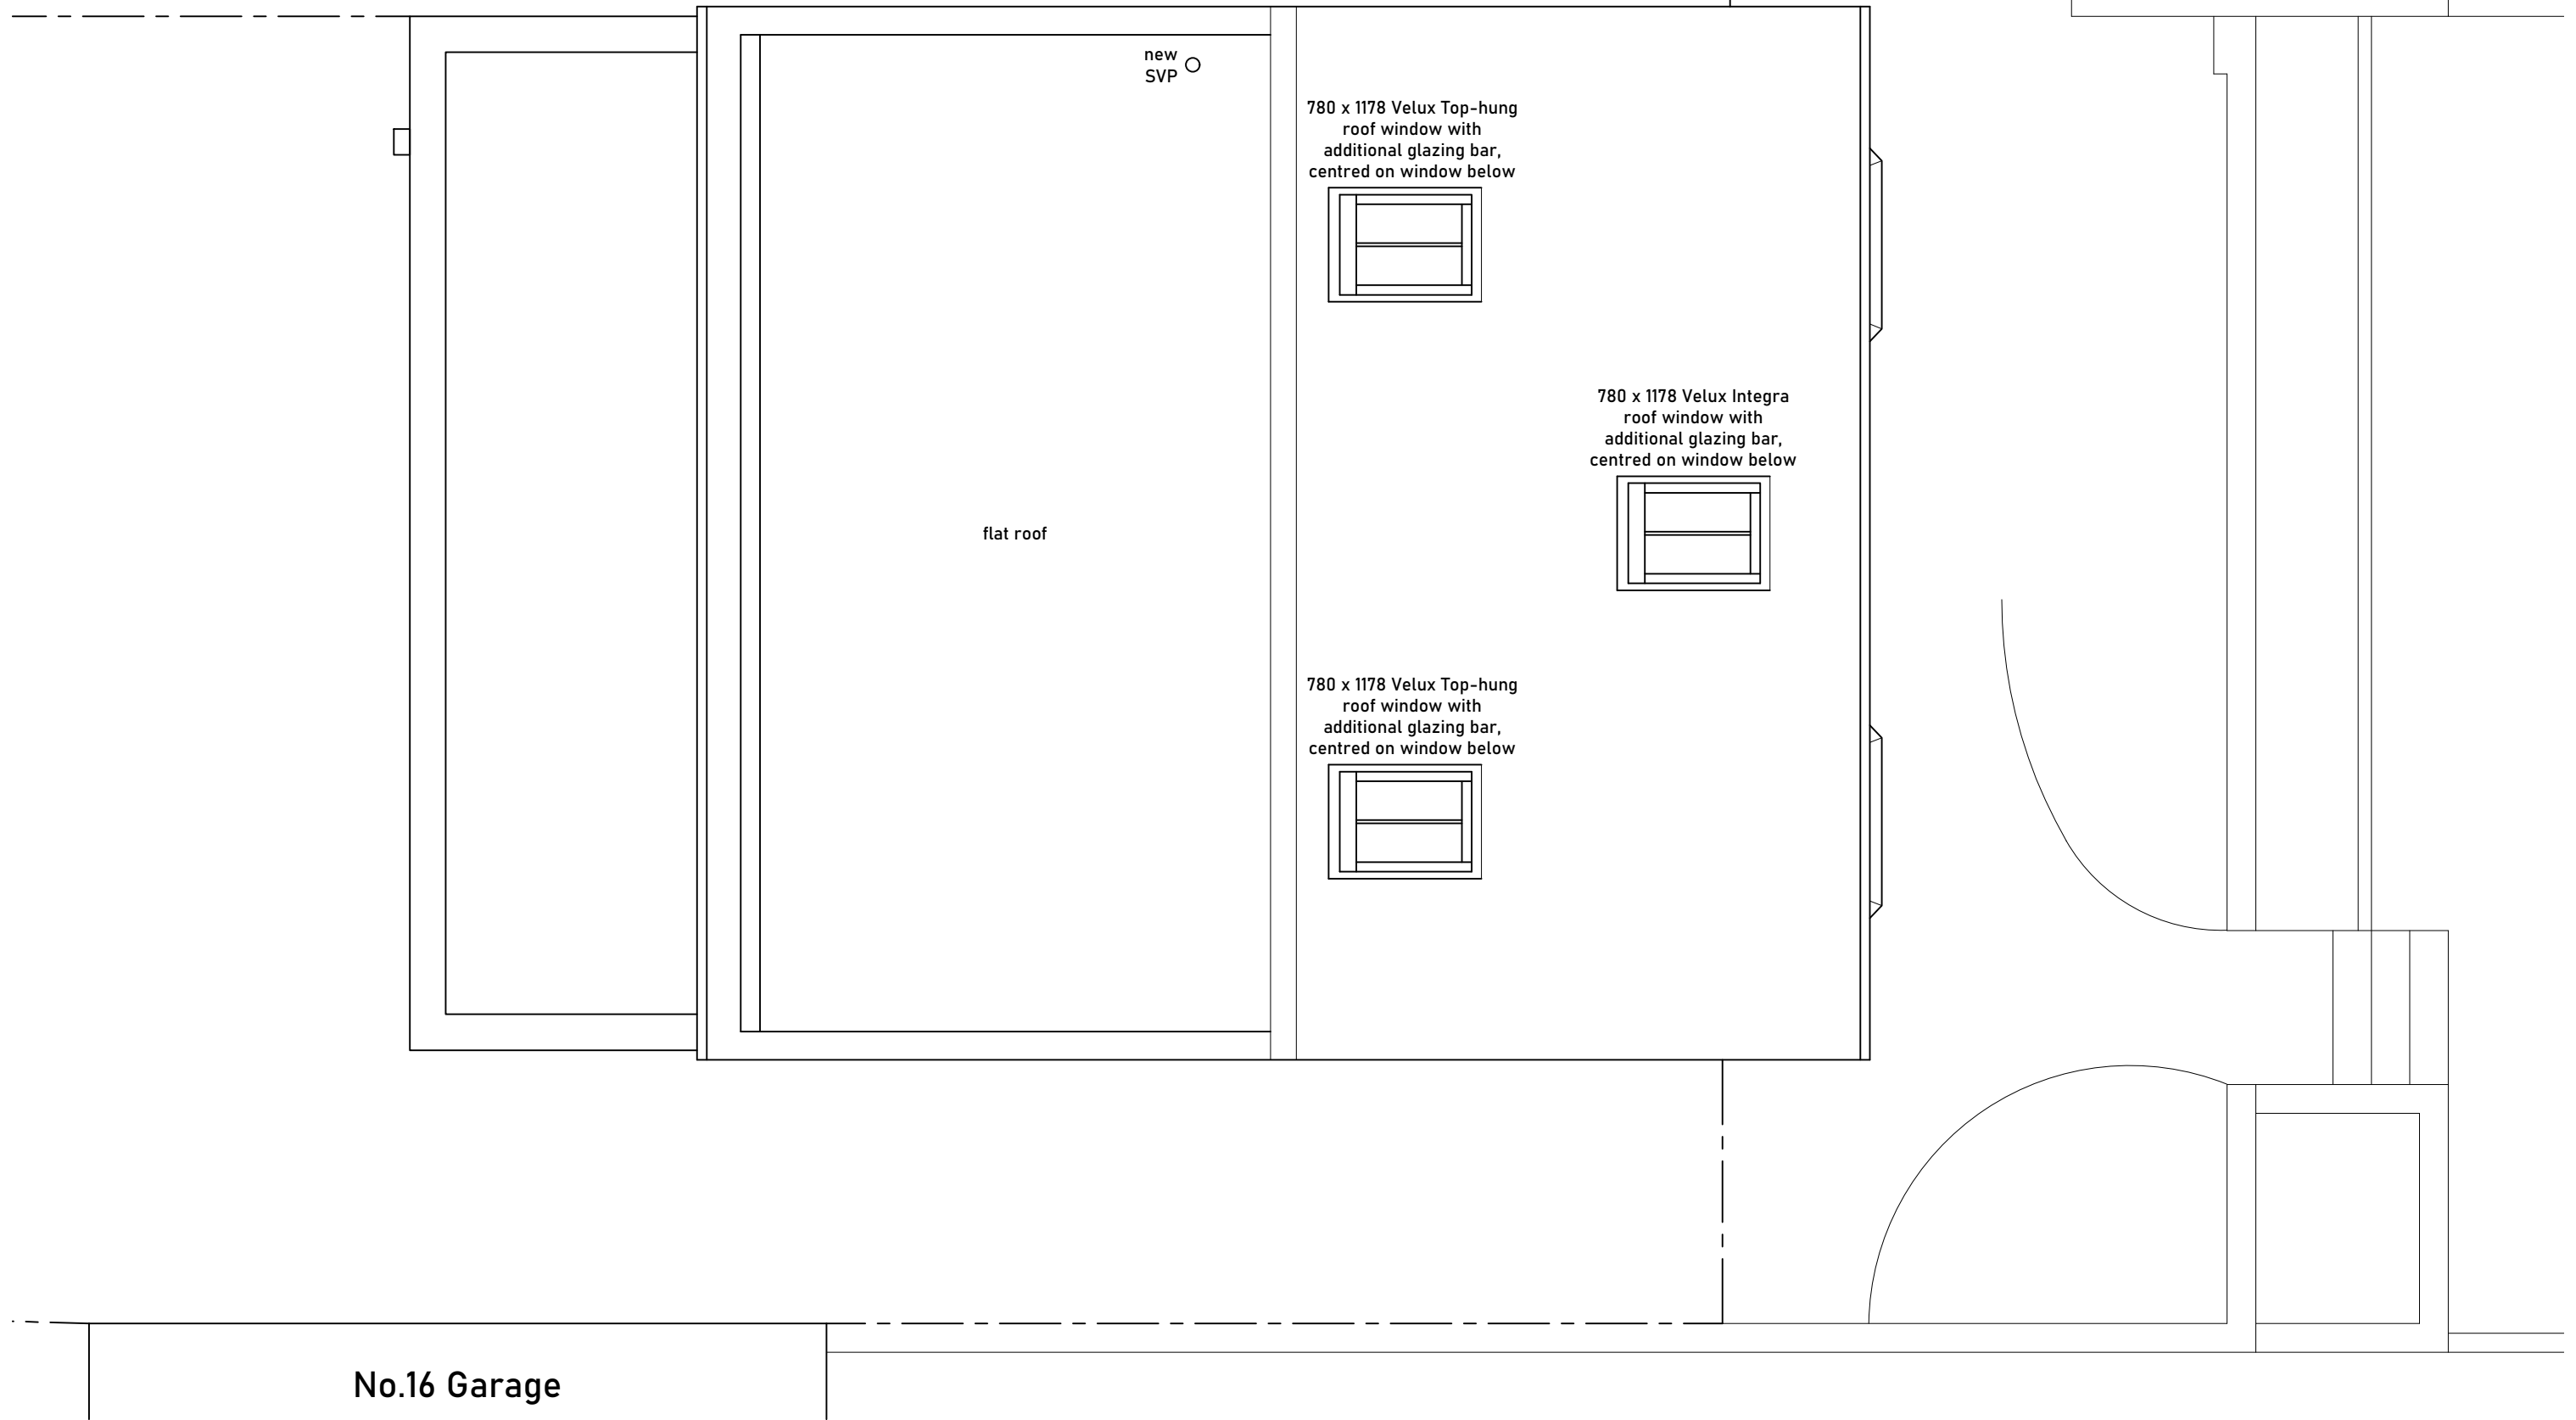


REVISIONS:

HERTFORD PLANS

M 07534 432 470
 info@hertfordplans.co.uk
 instagram.com/hertfordplans

14 High Street, Watton at Stone, SG14 3ST
 LOFT CONVERSION

PROPOSED ROOF PLAN

 

Scale 1:50 @A3
 Date JAN 2023
 Drawn SS
 Status PLANNING

Drawing No. 814/L203
 Revision C