






NORTH ELEVATION

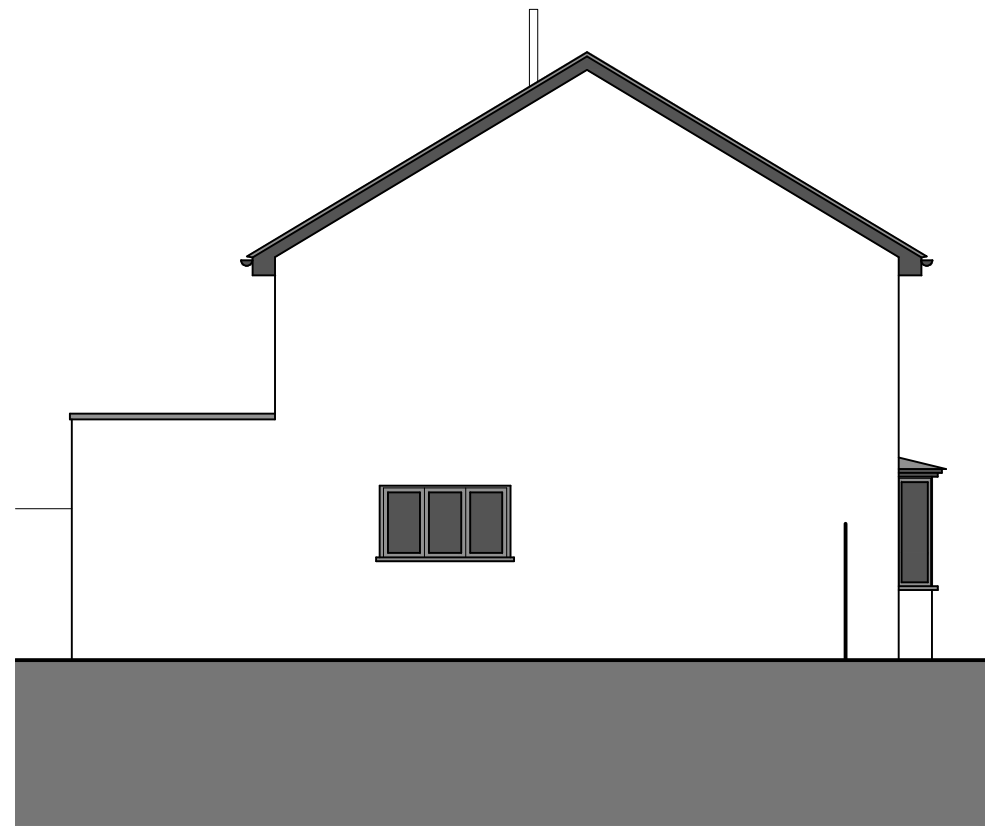

EAST ELEVATION

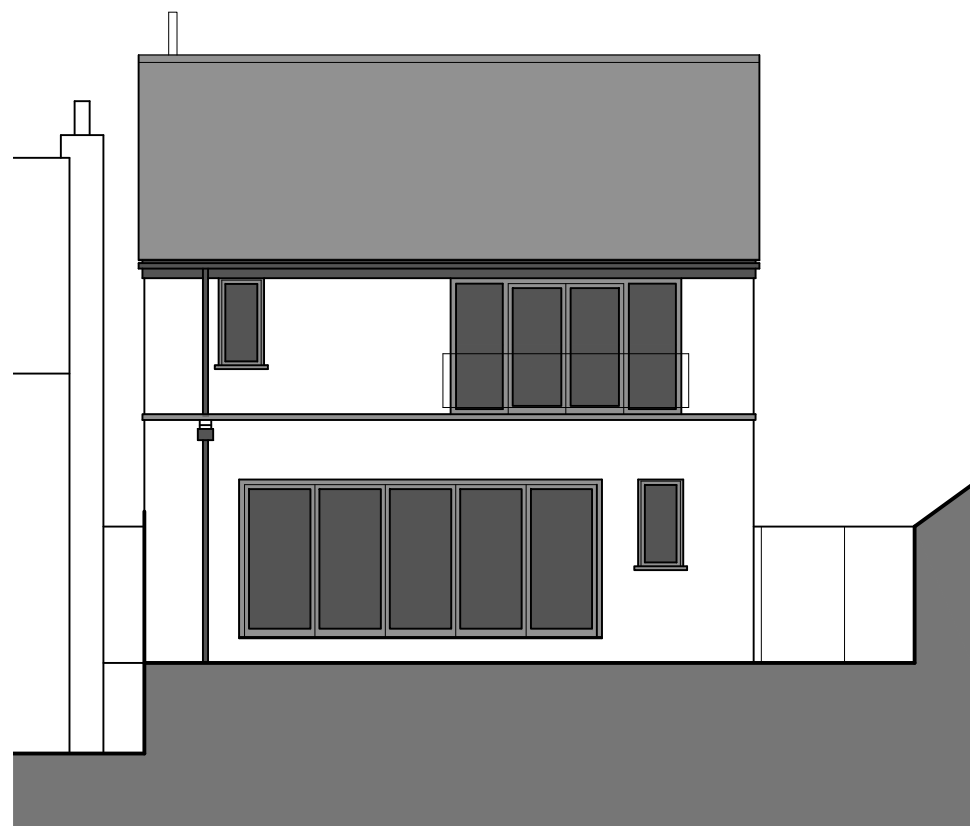


SOUTH ELEVATION

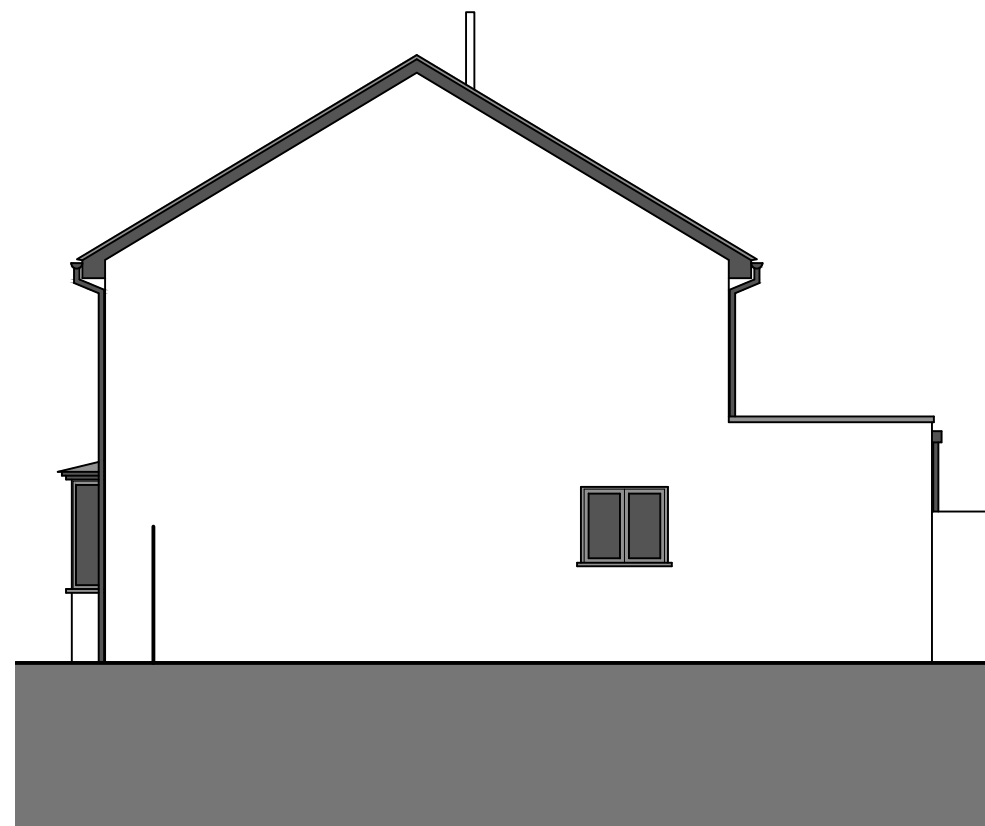

WEST ELEVATION

REVISIONS:

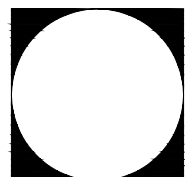

**HERTFORD  
PLANS**

M 07534 432 470  
info@hertfordplans.co.uk  
instagram.com/hertfordplans

14 High Street, Watton at Stone, SG14 3ST  
LOFT CONVERSION

EXISTING ELEVATIONS

0 2m 4m

Scale 1:100 @A3  
Date JAN 2023  
Drawn SS  
Status PRELIMINARY

Drawing No. 814/L101 Revision B