
 


NOTES:
 1. This drawing and its design is the copyright of Cotswold Architects Ltd. and may not be reproduced in any form without their prior consent.
 2. Do not scale off this drawing.
 3. Dimensions to be checked on site.

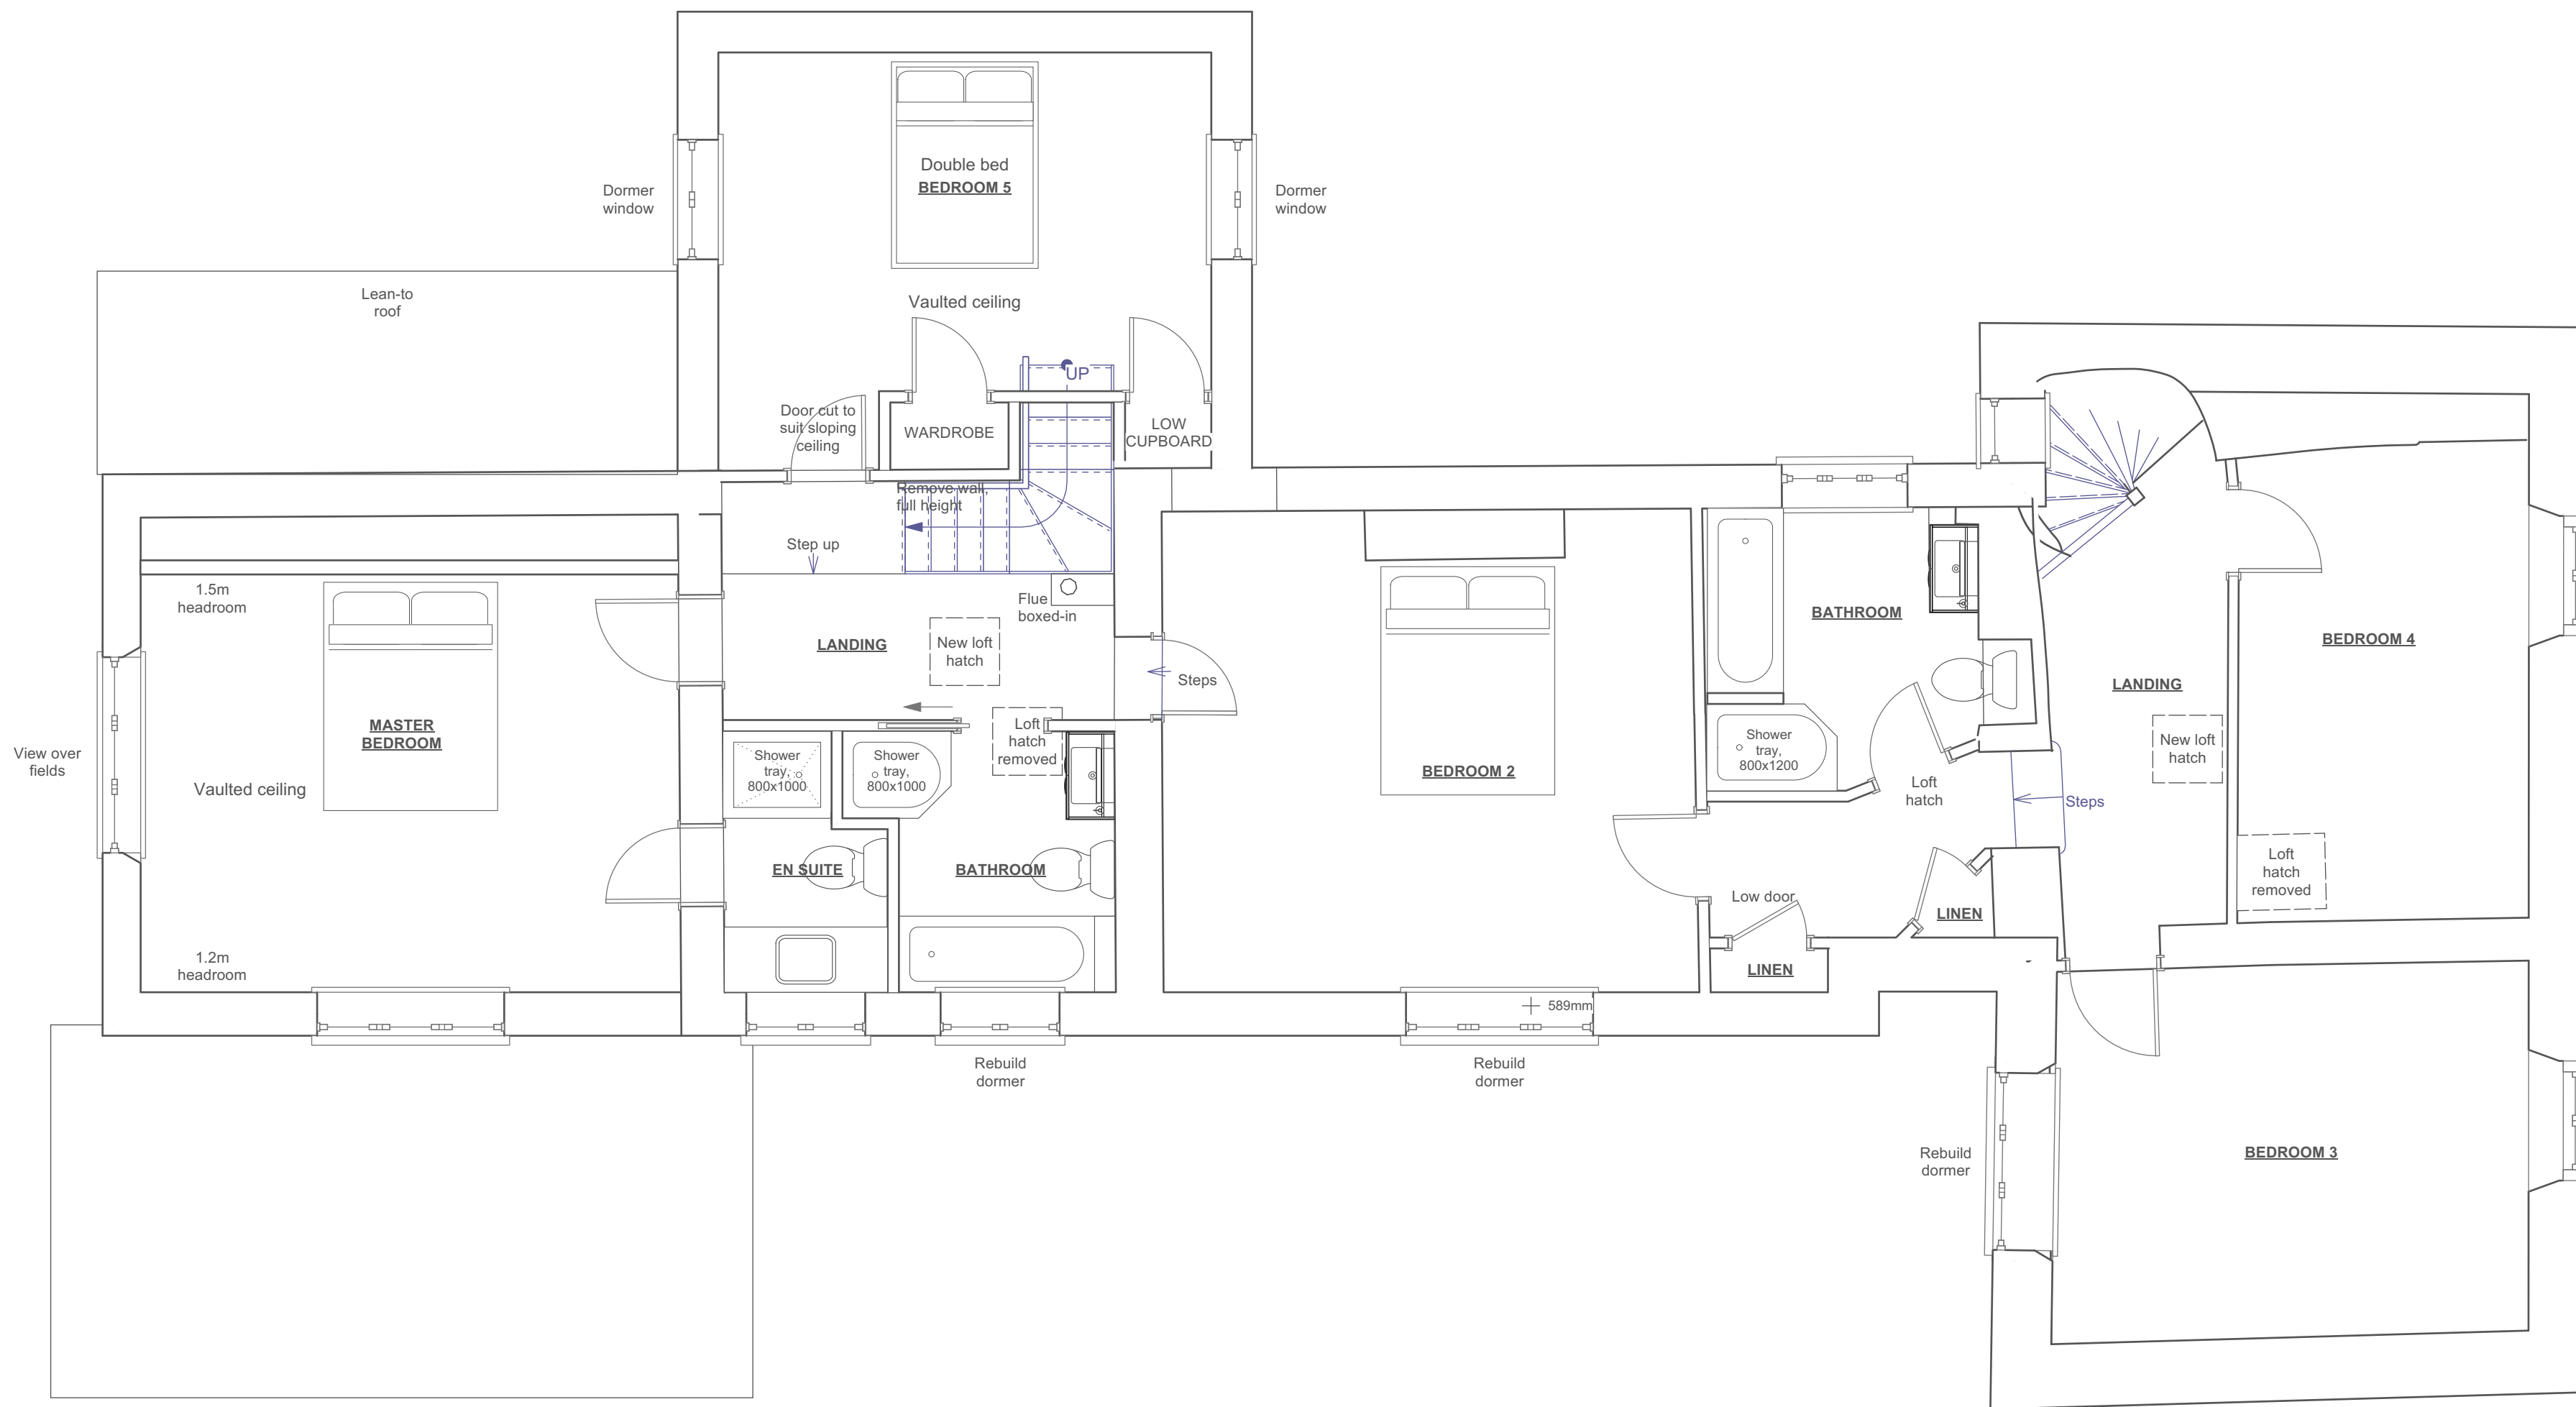

CLIENT:
Mr and Mrs Turner
cotswold architects.
 RIBA CHARTERED ARCHITECTS
 www.cotswoldarchitects.com
 info@cotswoldarchitects.com

tel. 01285 238528

PROJECT:
 Proposed Extensions to:
 Rosemullion
 Turkdean
 Cheltenham
 GL54 3NT

TITLE:
Proposed First Floor Plan

DRAWING NO.	REV.
21-056-P-FF01	.

SCALE:
 1:50@A2
 DATE:
 Feb 2023