



JUNIPER GREEN BOX PROFILE CLADDING

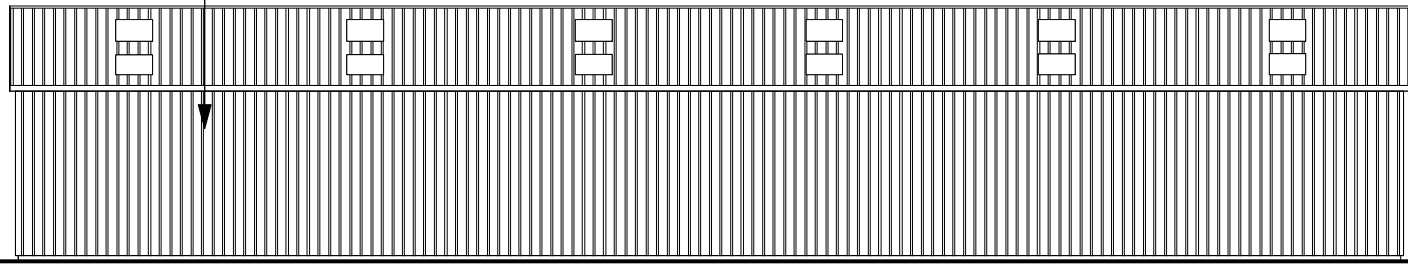


PROPOSED WEST ELEVATION

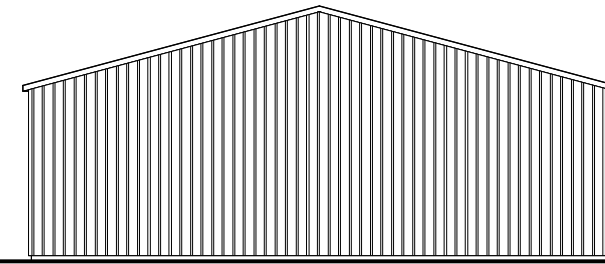


PROPOSED NORTH ELEVATION

ROLLER SHUTTER DOORS

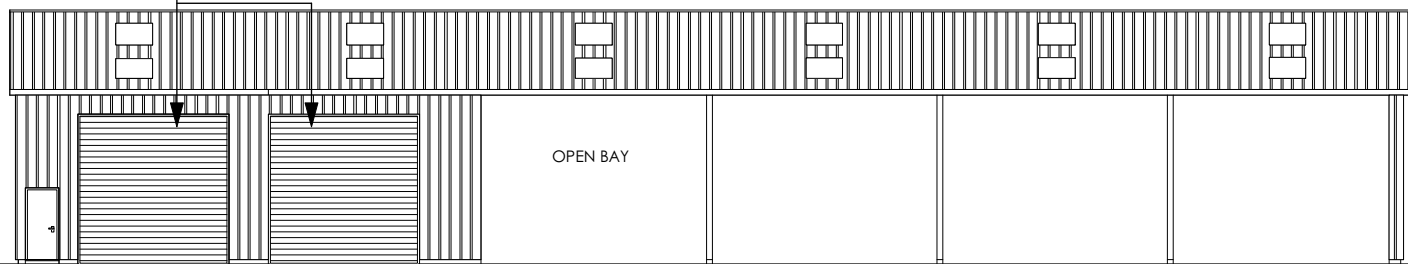


PROPOSED EAST ELEVATION

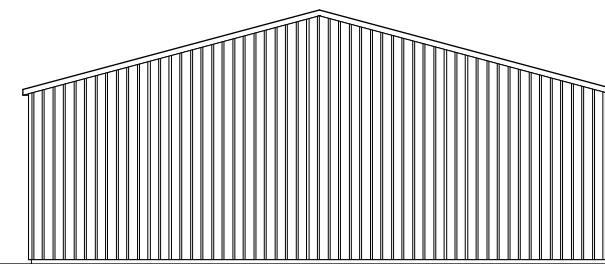


PROPOSED SOUTH ELEVATION

ROOF LIGHTS

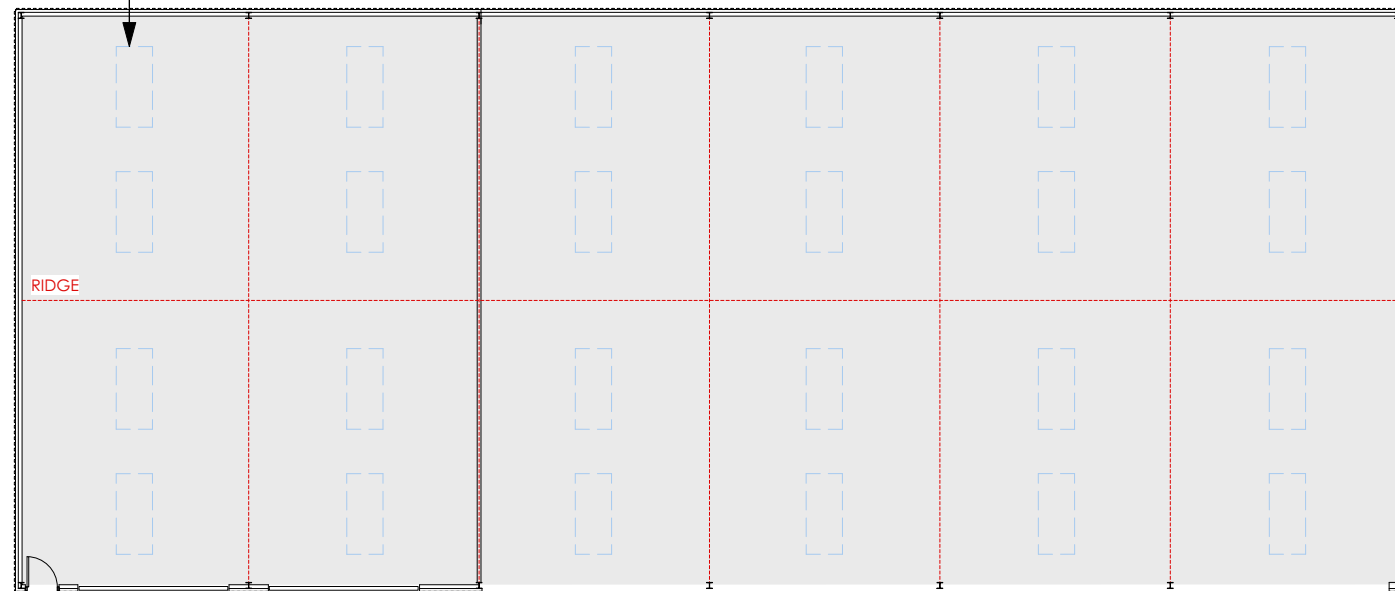

PROPOSED PLAN

 

Rev. | No. | Date | Comment



1. Responsibility is not accepted for errors made by others in scaling from this drawing. All construction information should be taken from written dimensions only.  
2. All dimensions must be checked on site and any discrepancies checked with the architect prior to manufacture, fabrication and/or installation.

3. Unless shown otherwise all dimensions are to structural surfaces.  
4. All works to be carried out in accordance with British Standards, EU Regulations, Codes of Practice and all statutory obligations.

Project: **Piccolo Farm  
Chedworth  
GL54 4NE**

Title/contents: **Proposed Plan and Elevations**

Scale	Paper Size	Date	Drawn by
1:200	A3	Mar 23	SW
Job no.	Type	Dwg no.	Revision
041	L	010	-