


SIDE ELEVATION



SIDE ELEVATION


proposed roof to be natural blue / grey slate to match existing roof  
 proposed external walls to be facing bricks to match existing

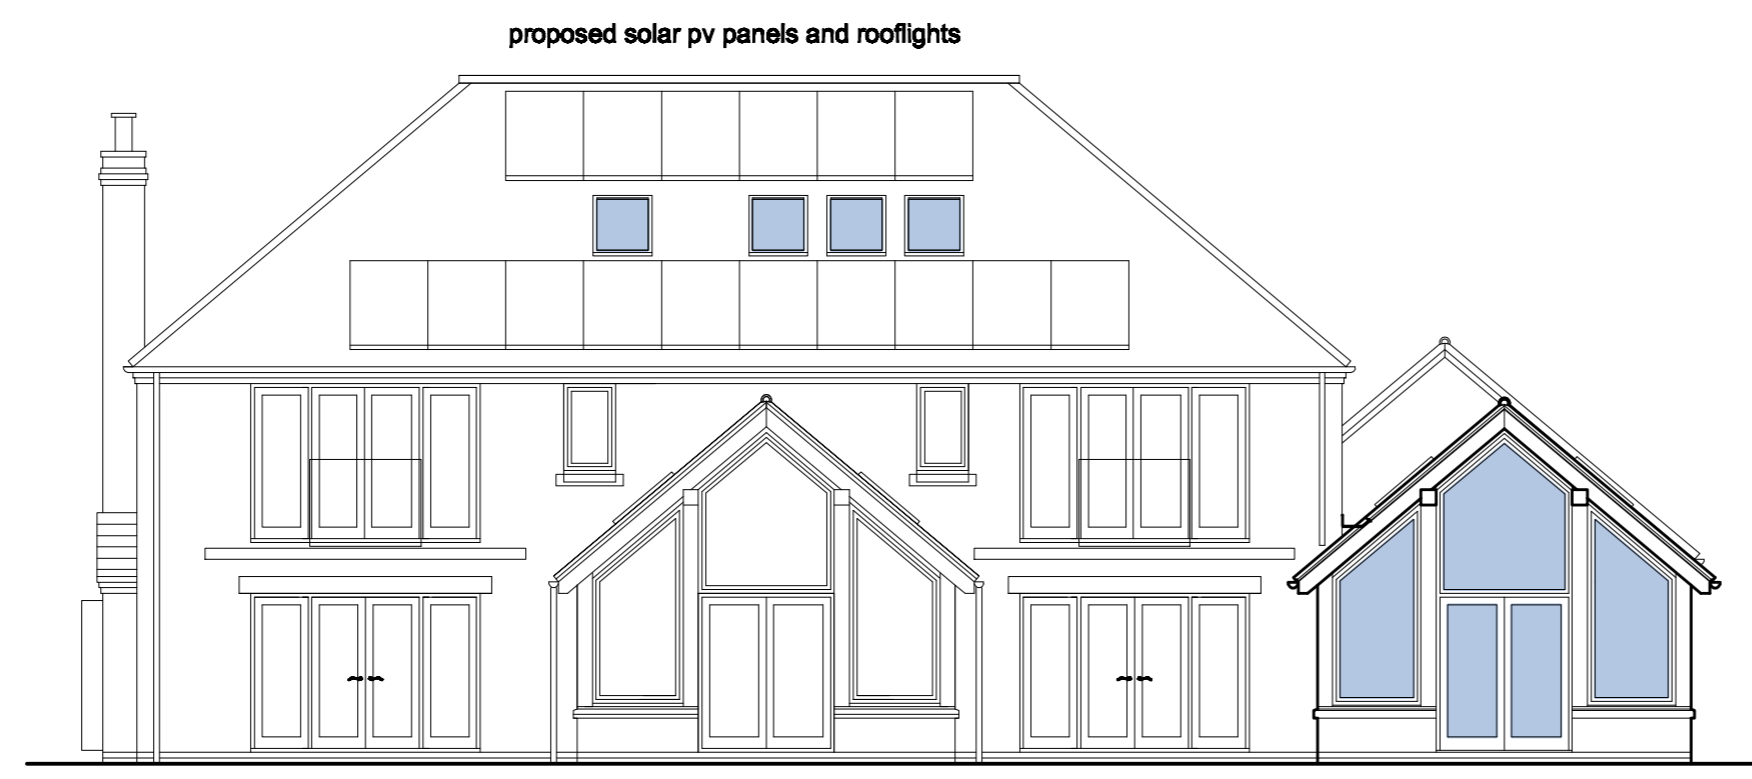

REAR ELEVATION



FRONT ELEVATION

 

MR and MRS CLARKE client		
PROPOSED EXTENSION 9 WEST MANOR PARK MAIN STREET EPPERSTONE NOTTS job title		
proposed elevations		
drwg title		
scale 1 : 100 A2	2383 / 7	C
date mar 2023	drwg no	rev

trevor muir architect

104 LAMBLEY LANE BURTON JOYCE NOTTINGHAM NG14 5BL  
 TEL NO : 0115 931 2682 : FAX NO : 0115 931 3597  
 tm@trevormuir.co.uk www.trevormuir.co.uk