



- This drawing is not to be scaled.
- Contractors must check all dimensions on site, Architect to be notified of any discrepancies in figured dimensions.
- This drawing is copyright.

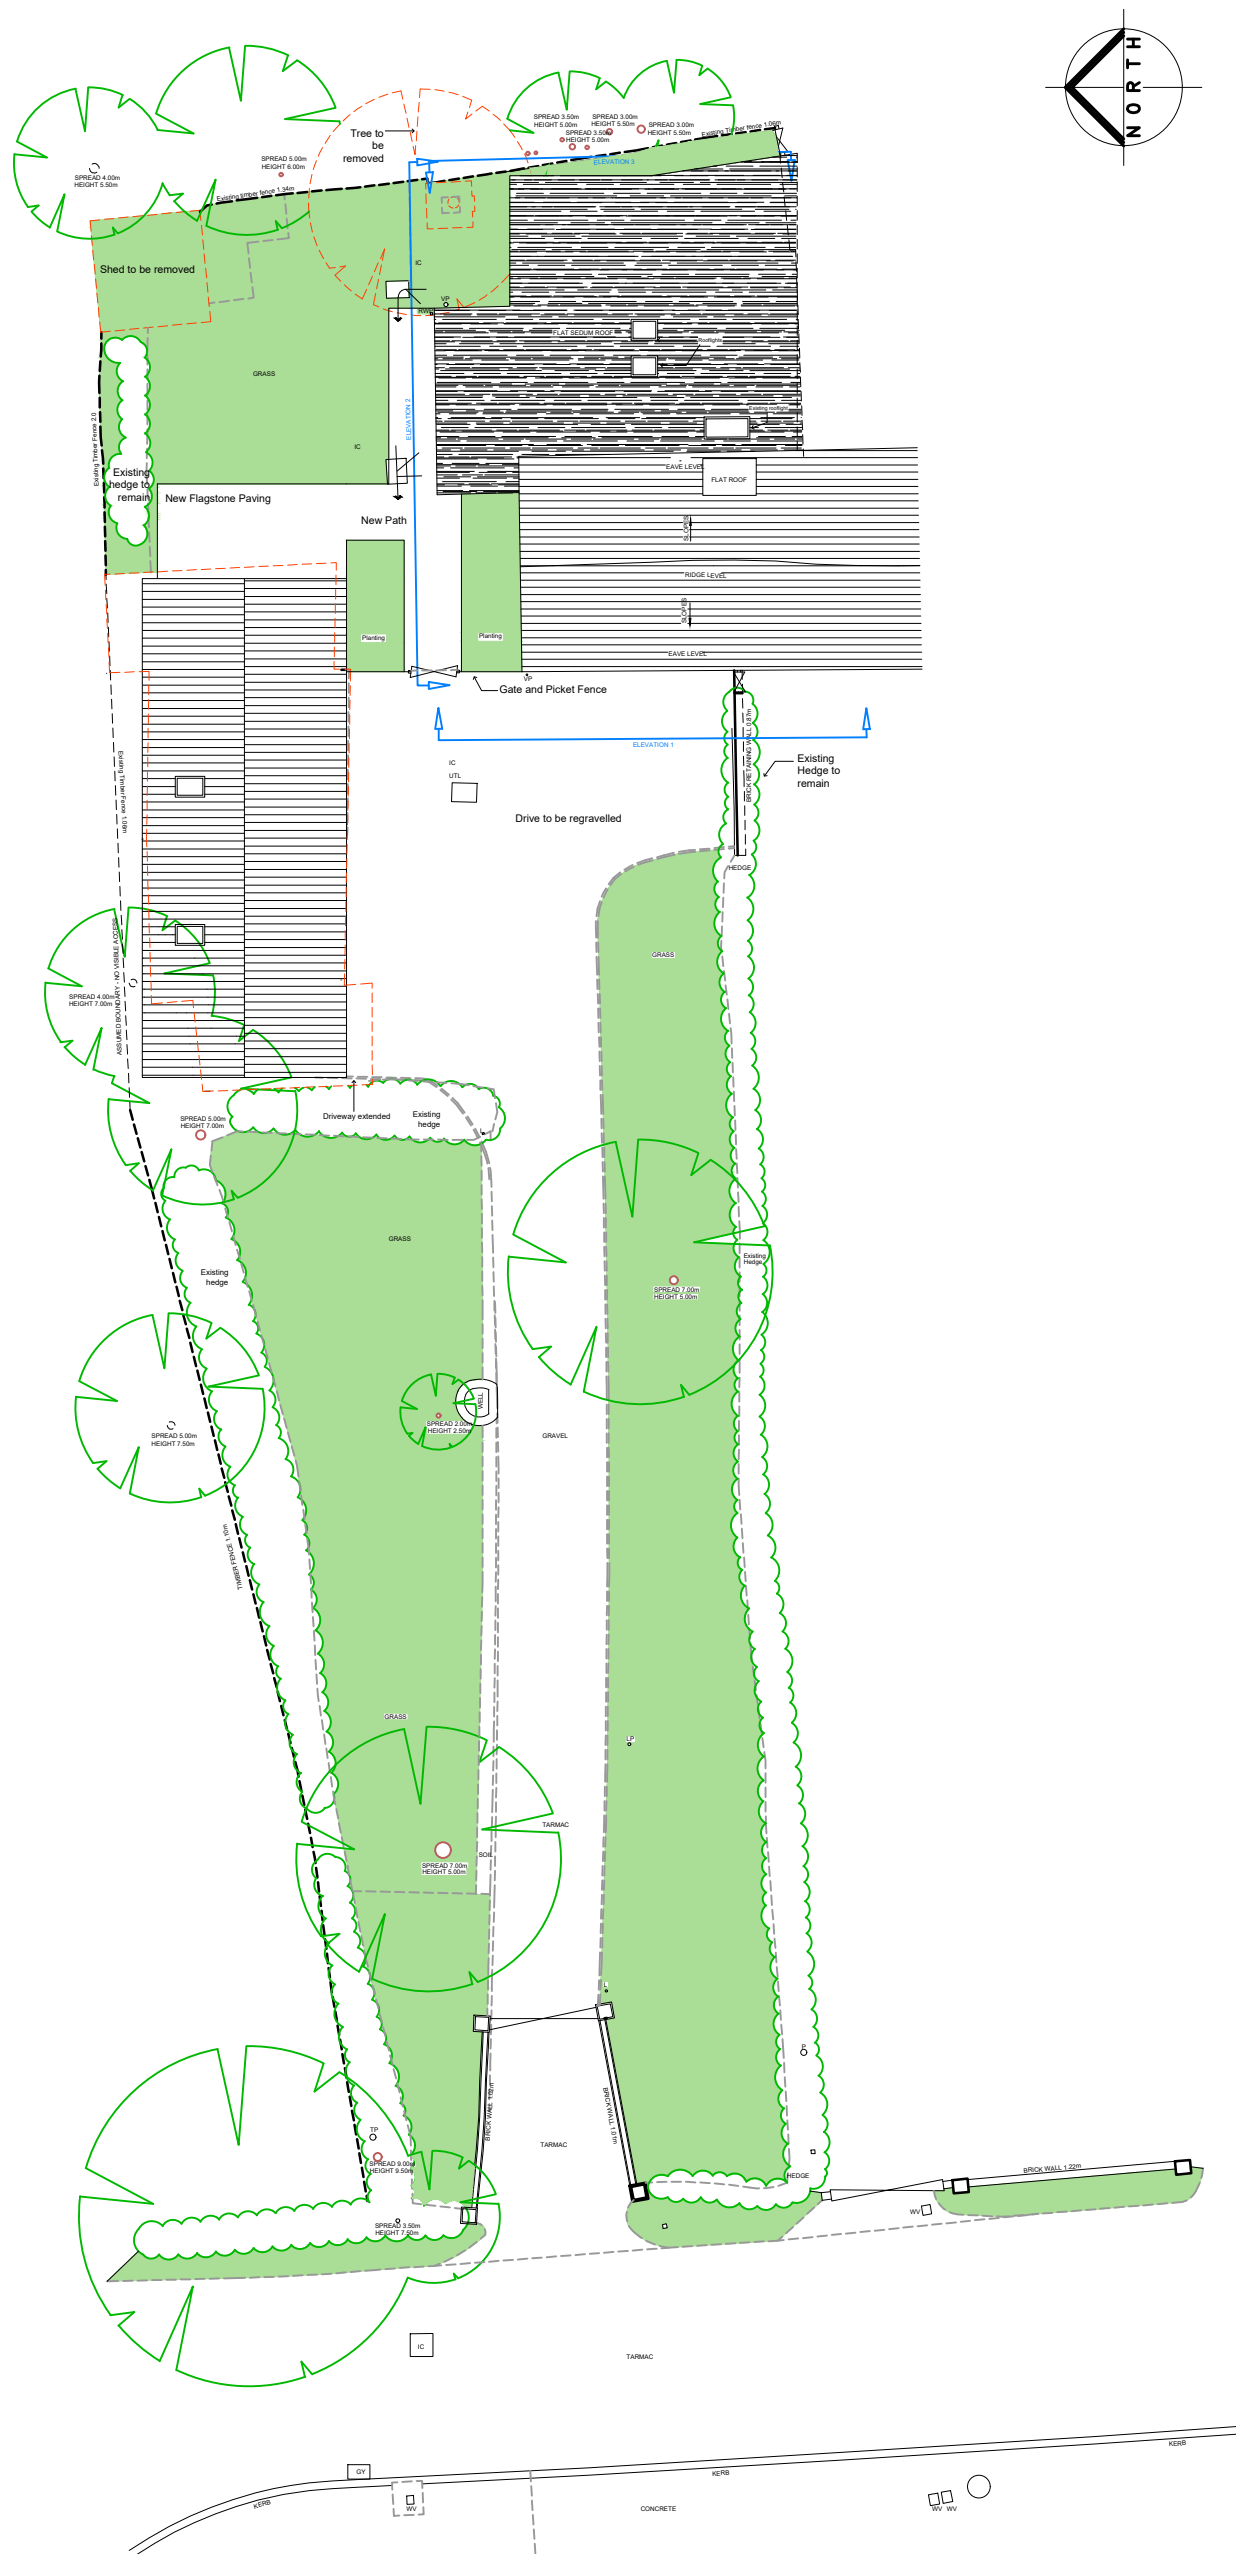

**Site Plan**  
Scale 1:200

 

Rev.	Drawn	Description	Date
D	HC	Updated to Council's Comments	29.03.23
C	HC	Updated to Heritage Consultant's Comments	10.03.23
B	HC	Updated to Client's Comments	22.02.23
A	HC	Updated to Client's Comments	20.02.23

**MP ARCHITECTS LLP**  
CHARTERED ARCHITECTS

Great Basons, Basons Lane, Ongar, Essex. CM5 9AR

T: 01277 364979 E: info@mparchitectsllp.co.uk  
W: www.mparchitectsllp.co.uk

Status	FOR PLANNING		
Project	4 Stondon Green, Stondon Massey, Essex, CM15 0EN		
Drawing	Proposed Site Plan		
Scale	As indicated @ A3	Date	January 2023
Drawn by	HC	Project no.	2710
Checked by	MP	Drawing no.	05
		Revision	D