




Ground Floor Plan
Scale 1:100

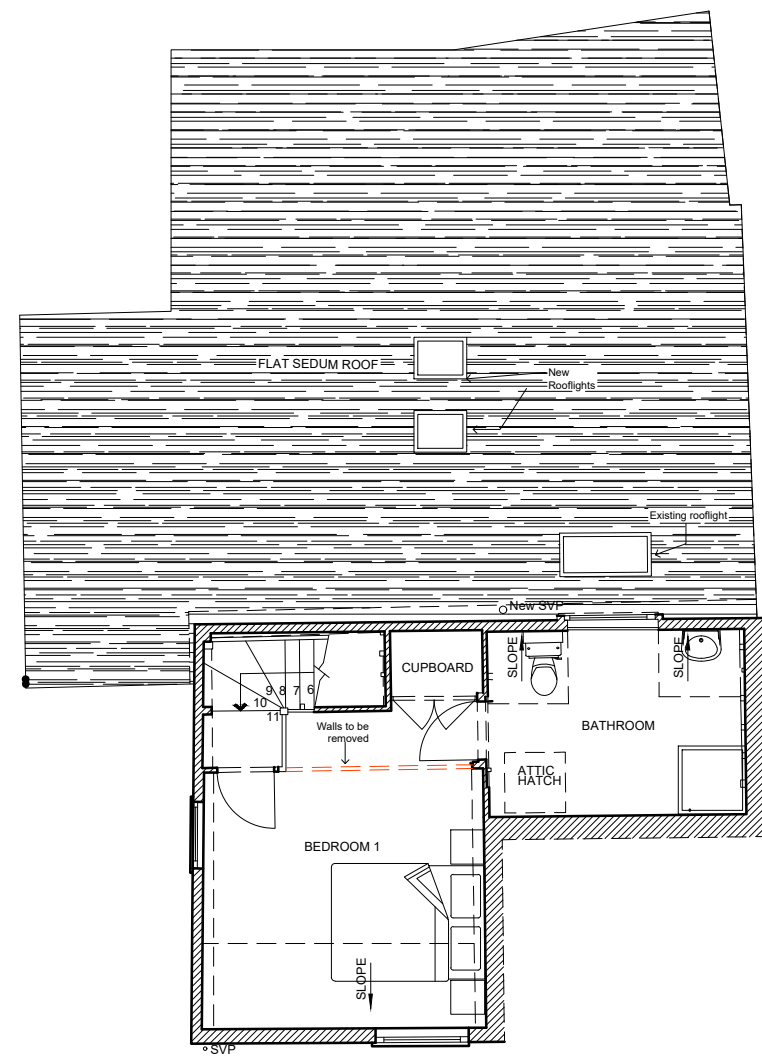


First Floor Plan
Scale 1:100

Key

 Existing Walls

 New Walls

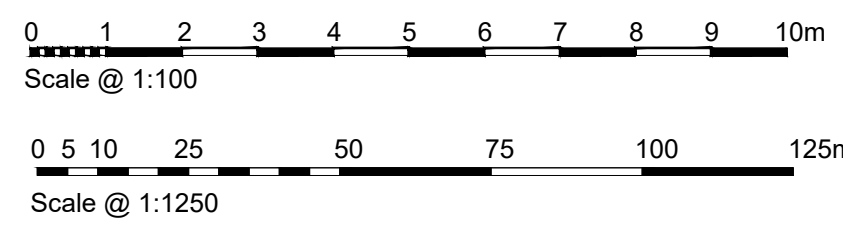

This drawing is not to be scaled.
Contractors must check all dimensions on site, Architect to be notified of any discrepancies in figured dimensions.
No part of this drawing should be reproduced in any manner without written permission of M P Architects LLP except for the use it was created for.



Location plan
Scale 1:1250

C	HC	Updated to Heritage Consultant's Comments	10.03.23
B	HC	Updated to Client's Comments	22.02.23
A	HC	Updated to Client's Comments	20.02.23
Rev.	Drawn	Description	Date

M P ARCHITECTS LLP
CHARTERED ARCHITECTS

Great Basons, Basons Lane, Ongar, Essex. CM5 9AR
T: 01277 364979 E: info@mparchitectsllp.co.uk
W: www.mparchitectsllp.co.uk

Status	FOR PLANNING		
Project	4 Stondon Green, Stondon Massey, Essex, CM15 0EN		
Drawing	Proposed Floor Plans		
Scale	As indicated @ A3	Date	January 2023
Drawn by	HC	Project no.	2710
Checked by	MP	Drawing no.	06
		Revision	C